

Notes:


This scheme is subject to Town Planning and all other necessary consents.

This drawing is a print and must not be scaled from without reference being made to the accompanying scale bar. Dimensions and levels, where given, are to be checked on site.

This drawing is to be read in conjunction with all other consultants' and specialists' drawings and documents and any discrepancies are to be reported to the architect prior to commencement of the relevant work.

Materials and the workmanship of all relevant trades shall comply fully with the British Standards.


This drawing remains the copyright of **Boyd Seddon Architect**.

 

REV	DATE	DESCRIPTION
A	09.06.23	amended following design review



BOYD SEDDON
architect

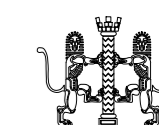

07880 720711 • boyd@boydseccionarchitect.com

RIBA Chartered • ARB Registered • Green Register

CLIENT

Helen Flint

PROJECT

The Grain Barns
Cold Harbour Farm
Cold Harbour
Ashwell
SG7 5NF

DRAWING TITLE

SITE PLAN

Site Plan

SCALE 1:250 at A2 DRAWING NUMBER REVISION

DATE June 2023

DRAWN bjs

PROJECT NUMBER

21287

PL-11

A