




Plan

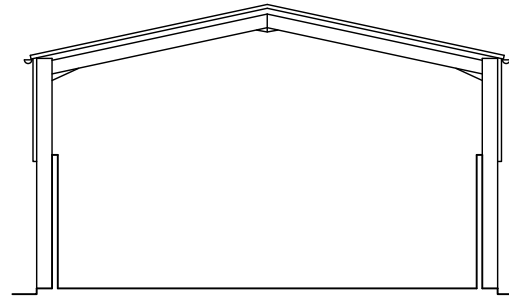

Cross Section

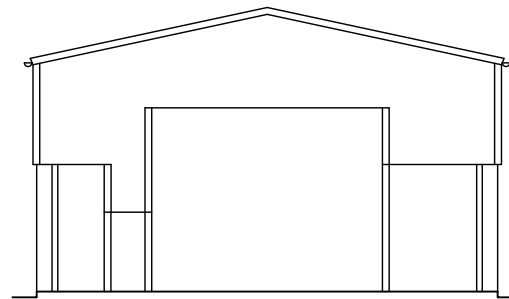

Front Elevation

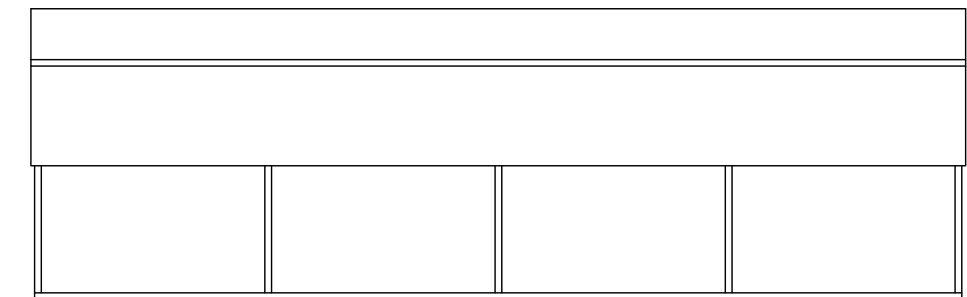

Side Elevation

Notes:

This scheme is subject to Town Planning and all other necessary consents.

This drawing is a print and must not be scaled from without reference being made to the accompanying scale bar. Dimensions and levels, where given, are to be checked on site.

This drawing is to be read in conjunction with all other consultants' and specialists' drawings and documents and any discrepancies are to be reported to the architect prior to commencement of the relevant work.


Materials and the workmanship of all relevant trades shall comply fully with the British Standards.

This drawing remains the copyright of Boyd Seddon Architect.

METERS	0	0.5	1	1.5	2
1:50					
1:100	0	1	2	3	4

REV	DATE
-----	------

**BOYD SEDDON**  
architect

 

07880 720711 • boyd@boydseaddonarchitect.com  
RIBA Chartered • ARB Registered • Green Register

CLIENT

Helen Flint

PROJECT

The Grain Barns  
Cold Harbour Farm  
Cold Harbour  
Ashwell  
SG7 5NF

DRAWING TITLE

EXISTING - UNIT 1

SCALE 1:200 at A3 DRAWING NUMBER REVISION

DATE June 2023

DRAWN bjs

EX-01

PROJECT NUMBER

21287