
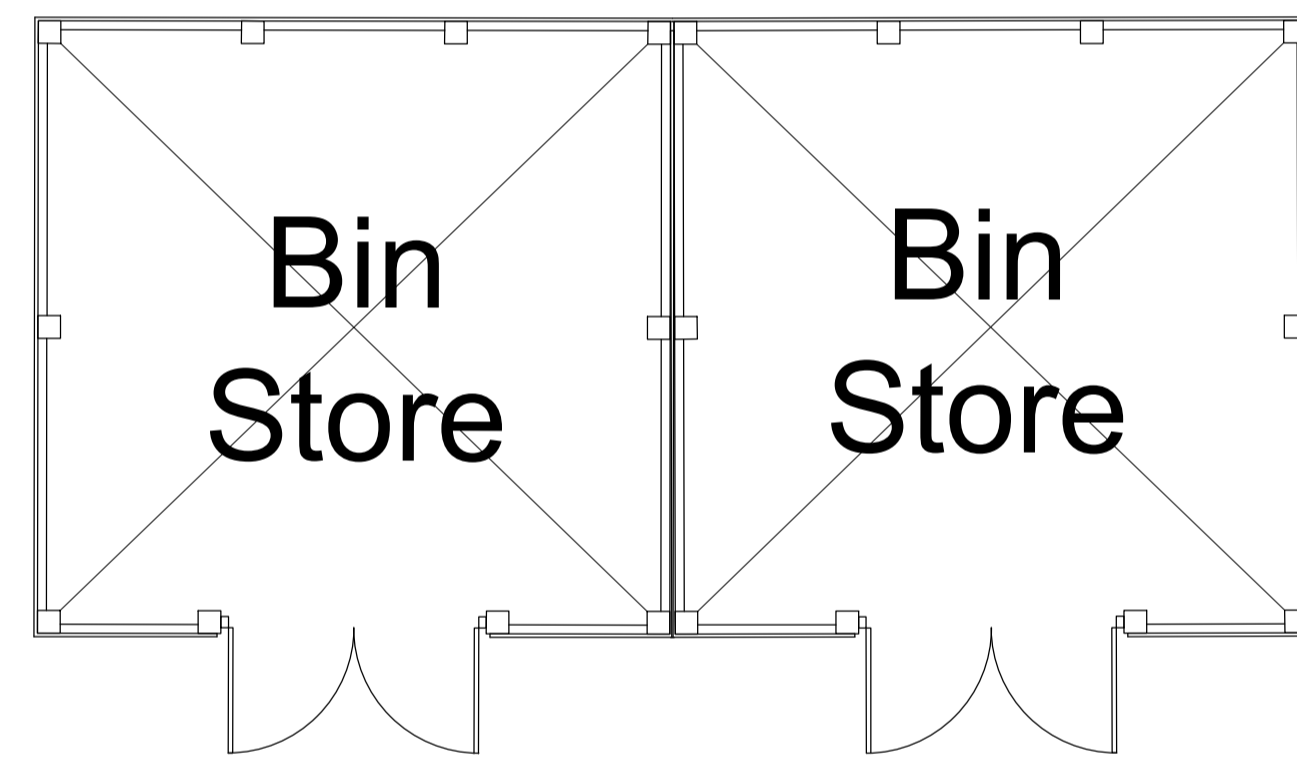



# EXISTING BIN STORE - PLAN & ELEVATIONS

This drawing is produced as a document for use in this project only and may not be used for any other purpose. The license is granted only to the specific recipients of the drawing directly from Flagship Group. Flagship Group accepts no liability for the use of this drawing other than the purpose for which it was intended in connection with this project as recorded on the title block and 'File Status Code' and 'Revision'. If also issued in digital format, the data within this file may not be used for any purpose other than the information present on the paper copy of the document.


Flagship Group Copyright © 2023. This drawing may not be reproduced in any form without Flagship Group's prior written agreement.

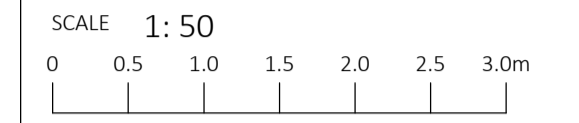


PLAN

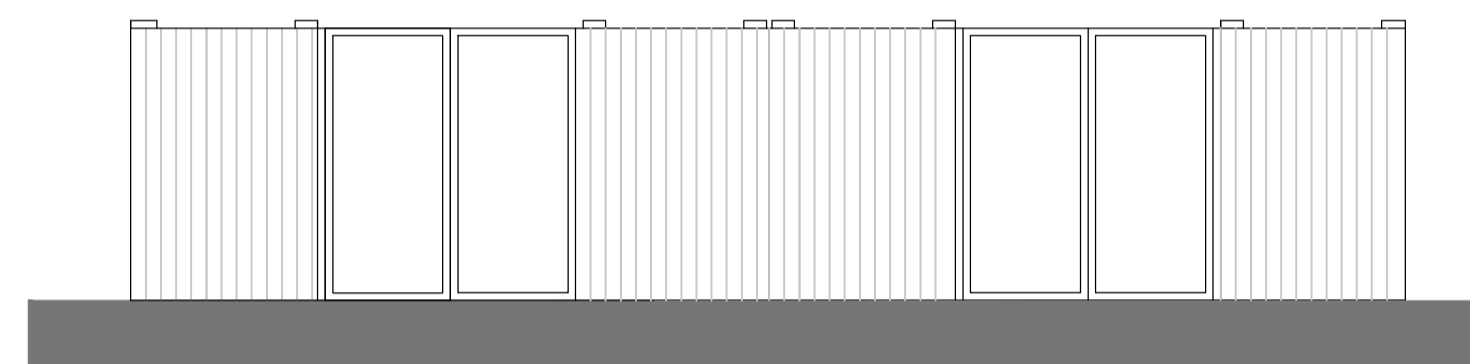


FRONT ELEVATION

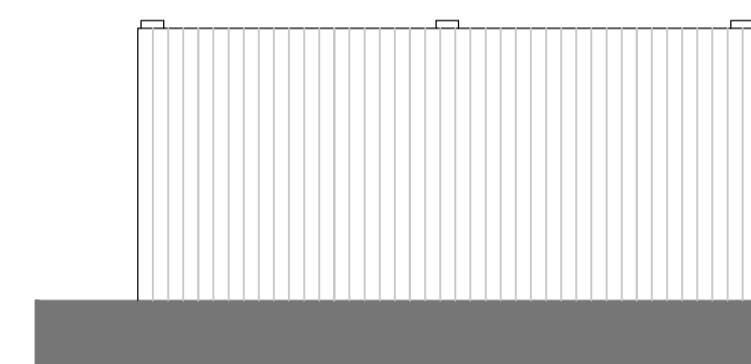

SIDE ELEVATION

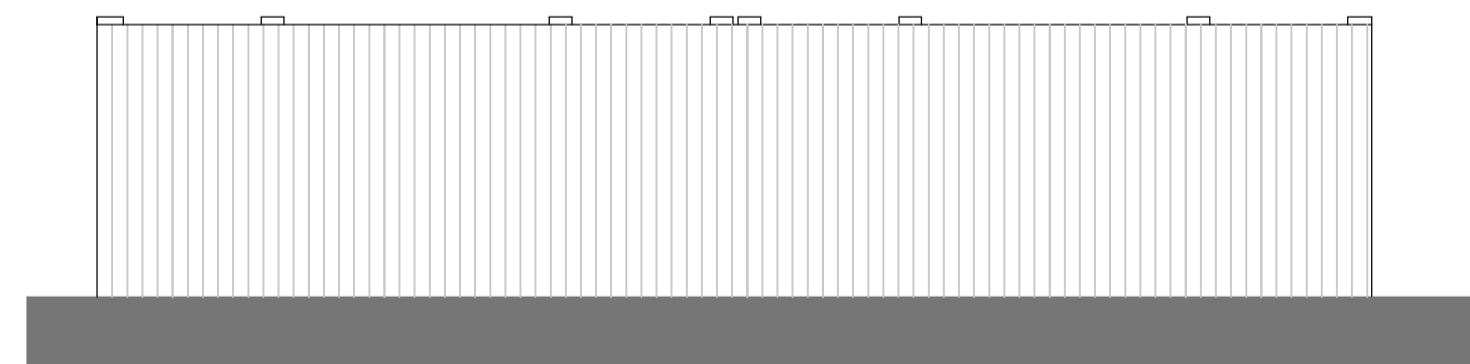

SIDE ELEVATION

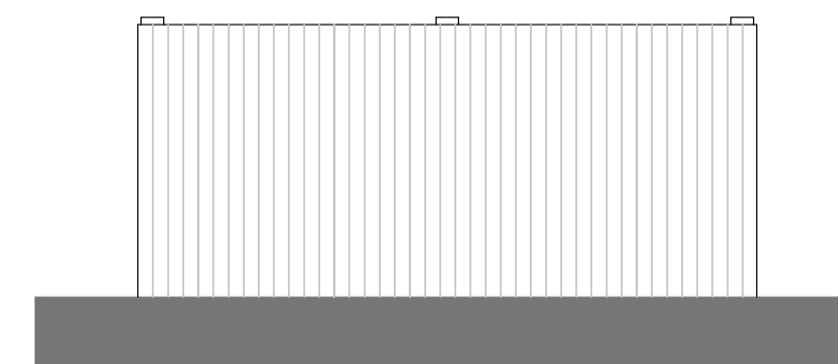

REAR ELEVATION

## REVISION LOG

| REV. | DATE     | DESCRIPTION |
|------|----------|-------------|
| P1   | 19/06/23 | First issue |

## DRAWING USE

BRIEF

## CLIENT

FLAGSHIP GROUP

## PROJECT

Hopkins Partnership, Stowmarket

## ADDRESS

Mill Grove Stowmarket

## STATUS

SO-WORK IN PROGRESS

## DRAWING TITLE

Existing Bin Store Plans & Elevations

## SIZE

A1

## DRAWING NO.

4804

## REVISION

P1

## CREATED BY

JMF

## CHECKED BY

JAA

## APPROVED BY

JAA

31 King Street,  
Norwich,  
NR1 1PD

0808 168 4555

www.Flagship-Group.com

