

This drawing is produced as a document for use in this project only and may not be used for any other purpose. The license is granted only to the specific recipients of the drawing directly from Flagship Group. Flagship Group accepts no liability for the use of this drawing other than the purpose for which it was intended in connection with this project as recorded on the title block and 'File Status Code' and 'Revision'. If also issued in digital format, the data within this file may not be used for any purpose other than the information present on the paper copy of the document.

Flagship Group Copyright © 2023. This drawing may not be reproduced in any form without Flagship Group's prior written agreement.

SCALE 1:50
 0 0.5 1.0 1.5 2.0 2.5 3.0m

REVISION LOG

REV.	DATE	DESCRIPTION
P1	16/06/23	First issue

DRAWING USE

BRIEF

CLIENT

FLAGSHIP GROUP

PROJECT

Hopkins Partnership, Stowmarket

ADDRESS

Mill Grove Stowmarket

STATUS

SO-WORK IN PROGRESS

DRAWING TITLE

Cycle Store Plans & Elevations

SIZE

A1

DRAWING NO.

4803

REVISION

P1

CREATED BY

JMF

CHECKED BY

JAA



APPROVED BY

JAA


31 King Street,
 Norwich,
 NR1 1PD

0808 168 4555


www.Flagship-Group.com

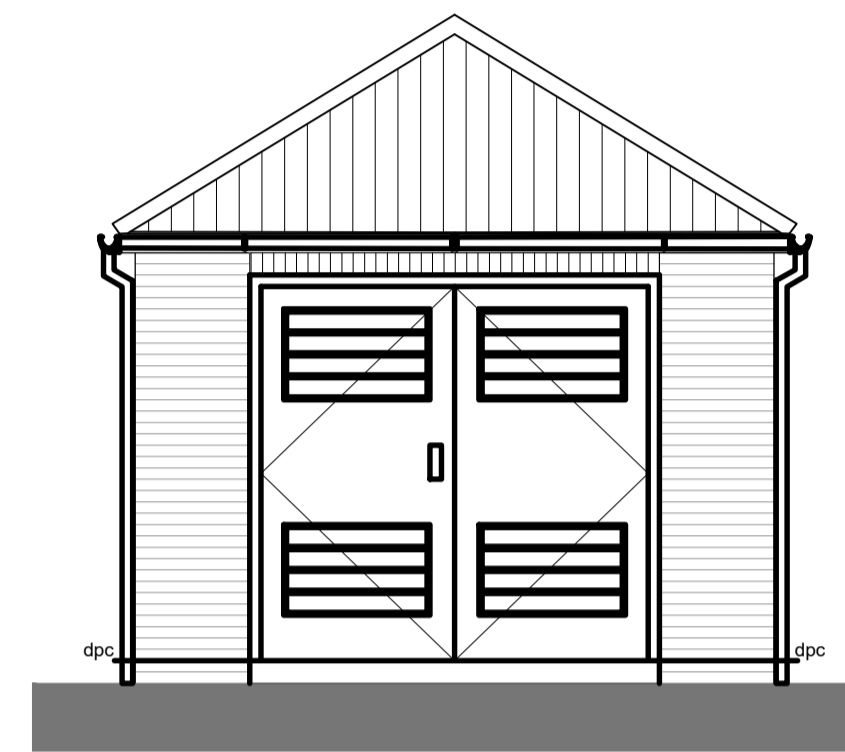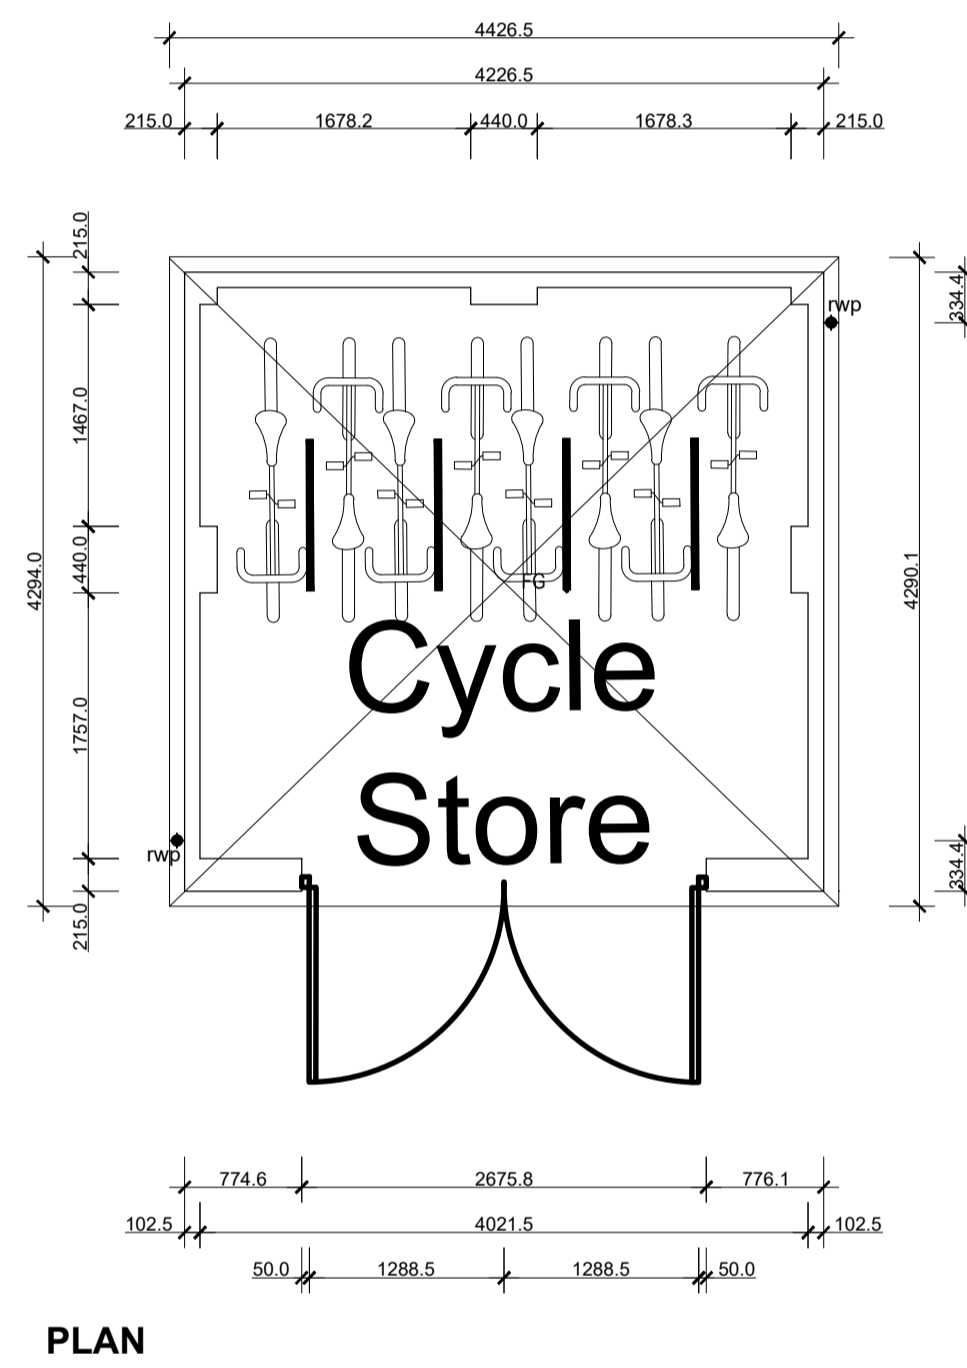


FRONT ELEVATION

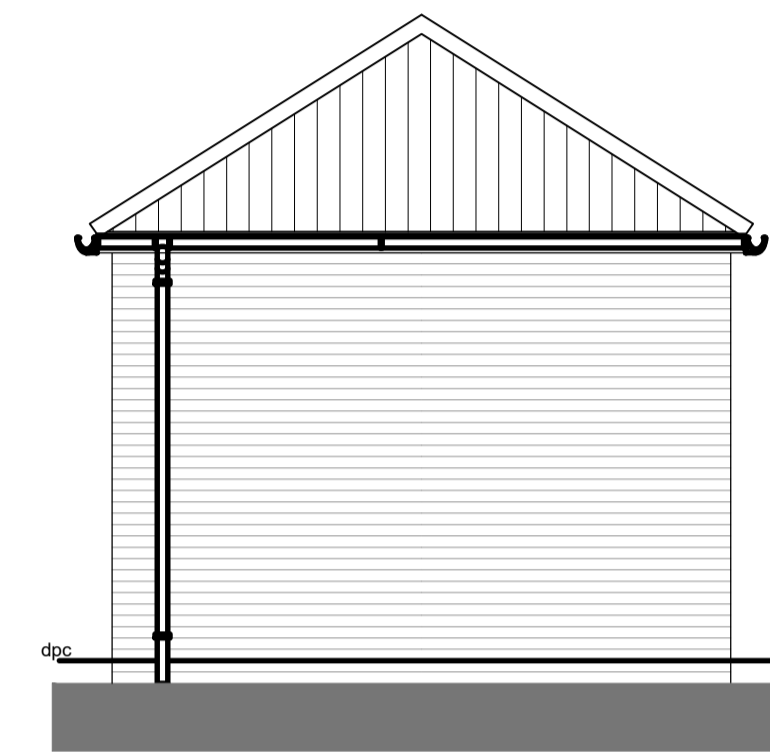

SIDE ELEVATION

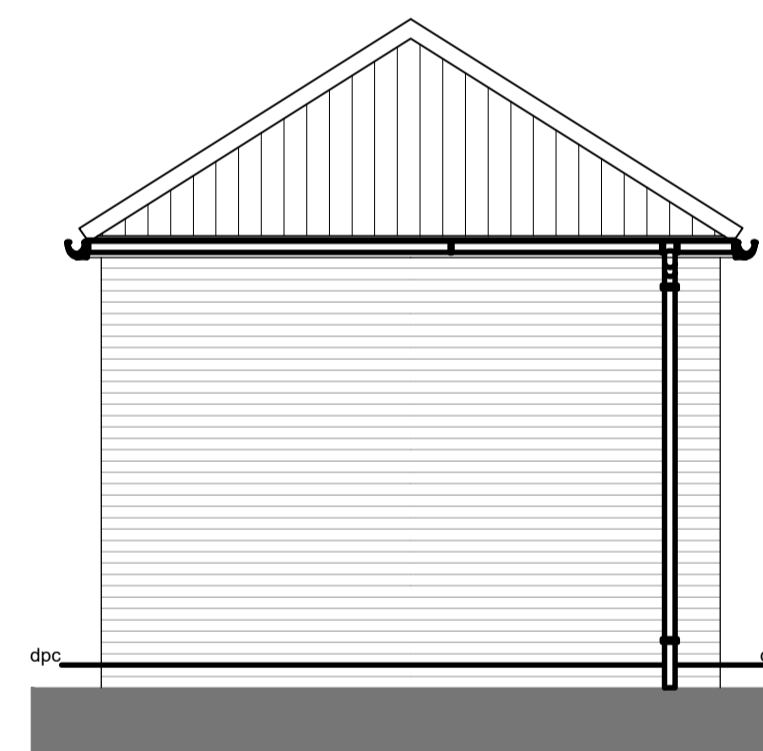

SIDE ELEVATION

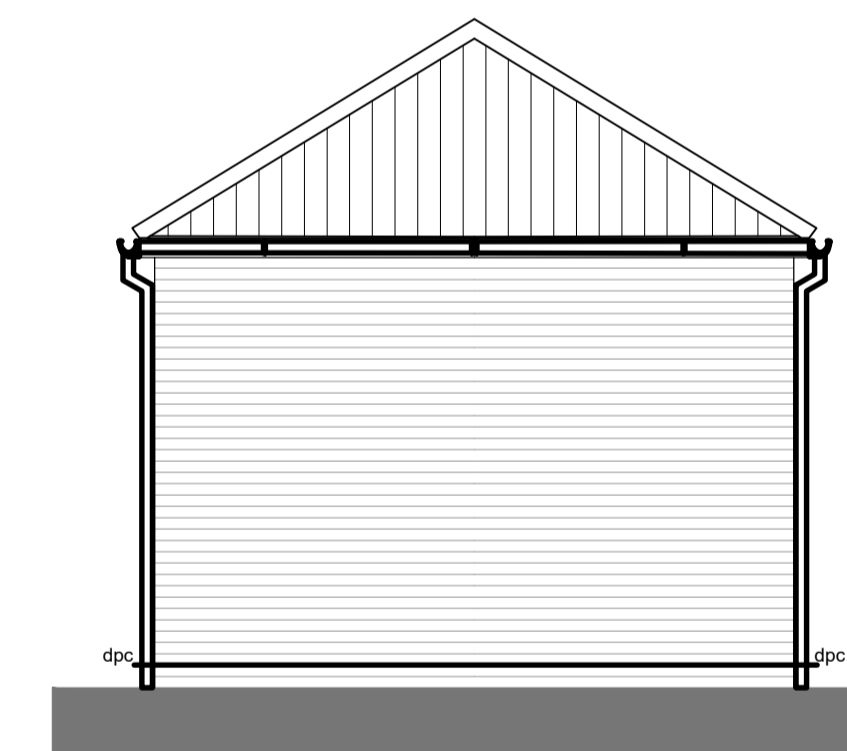

REAR ELEVATION