



PROPOSED GROUND FLOOR
Scale 1:100

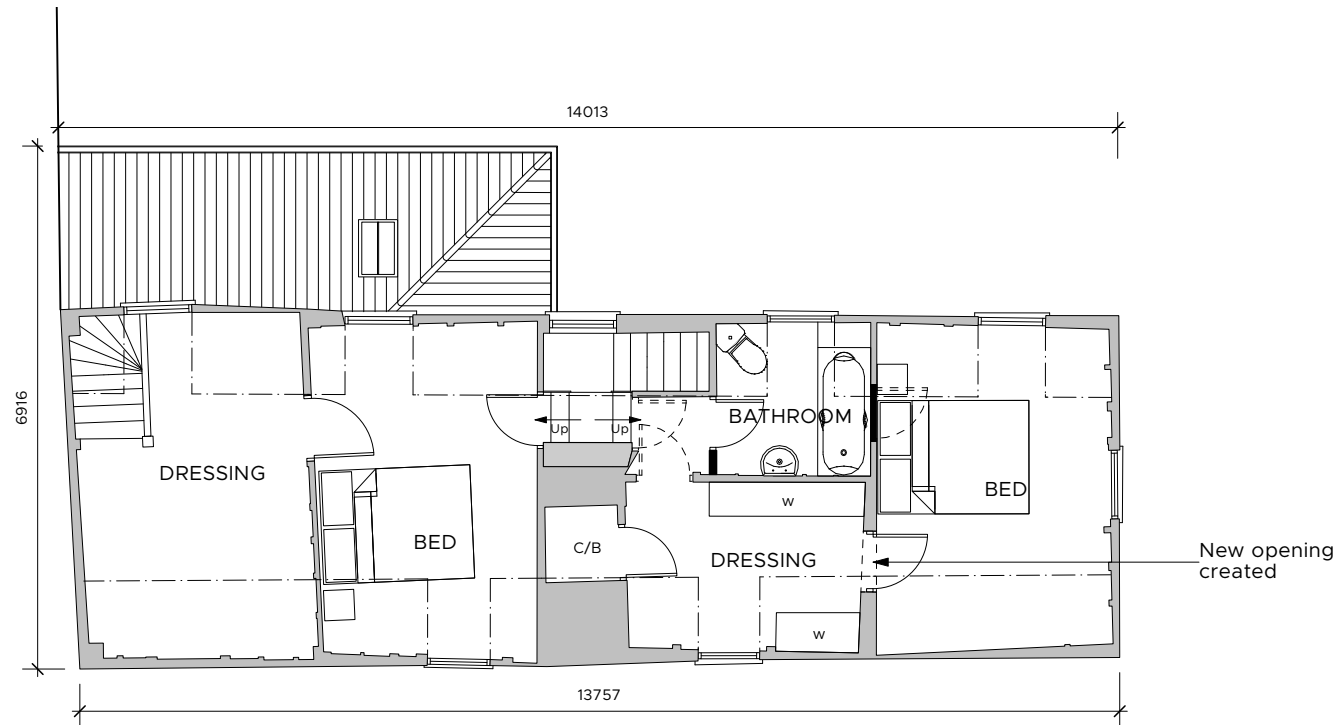

PROPOSED FIRST FLOOR
Scale 1:100

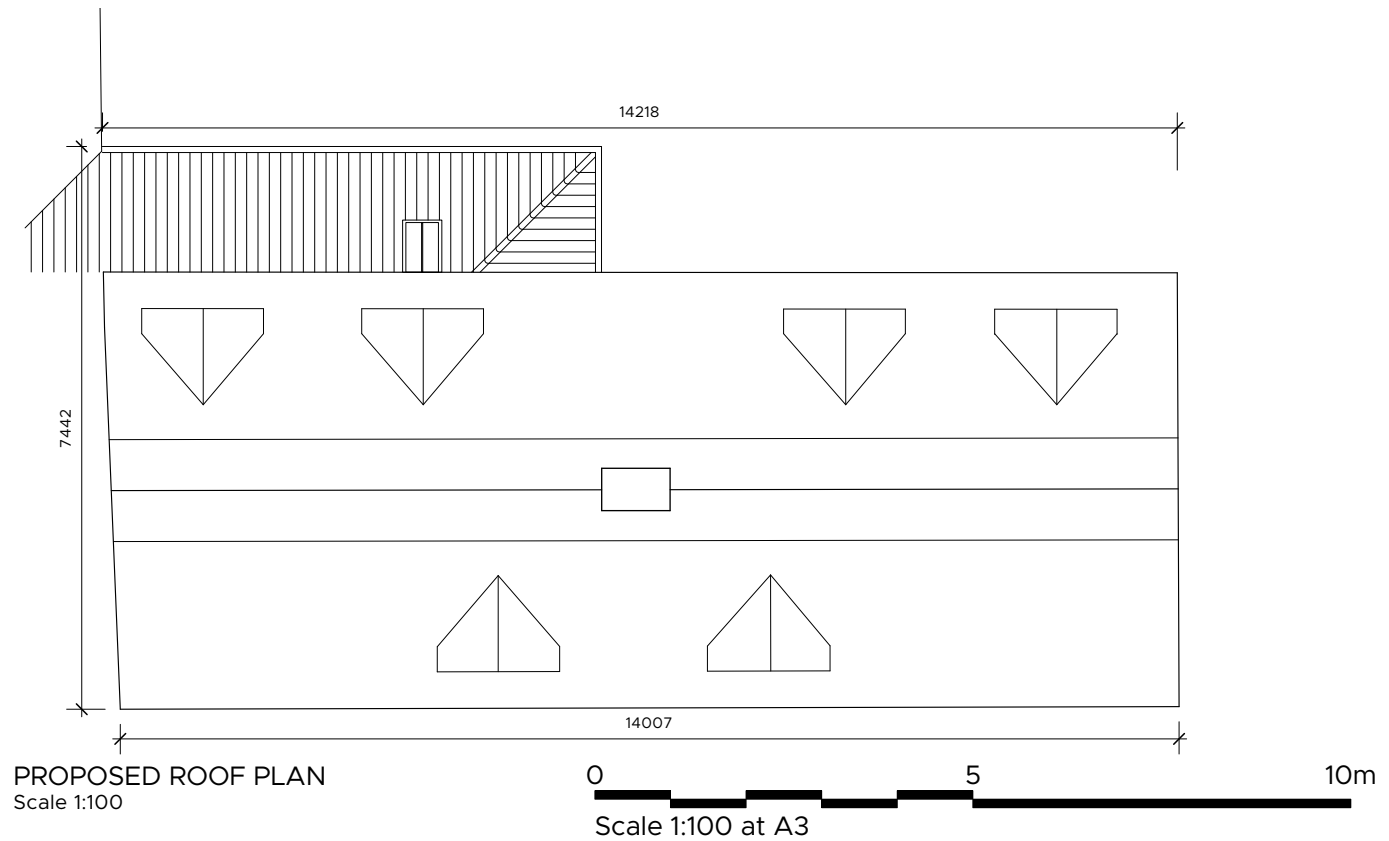

PROPOSED ROOF PLAN
Scale 1:100

0 5 10m
Scale 1:100 at A3



Market Place / Hadleigh / Ipswich / Suffolk / IP7 5DN
T / 01473 827992 E / enquiries@wk-architects.co.uk
Do not scale from drawing; work to figured dimensions only.
Copyright © Wincer Kievenaar Architects Limited
5690_PA_01 Proposed Plans and Elevations.vwx



PROJECT PROPOSED ALTERATIONS & EXTENSIONS
The Old Thatched Cottage, The Street,
Monks Eleigh, IP7 7JE
CLIENT Mr. & Mrs. Roberds
STATUS **PLANNING**

TITLE Proposed Plans
SCALE 1:100 SHEET SIZE A3
ISSUE DATE June 2023
AUTHOR TL CHECK MC

REVISION	DESCRIPTION	DATE	DRAWN	CHECK

JOB No.	DRAWING No.	REVISION
5690	PA_01	