




EXISTING GROUND FLOOR
Scale 1:50

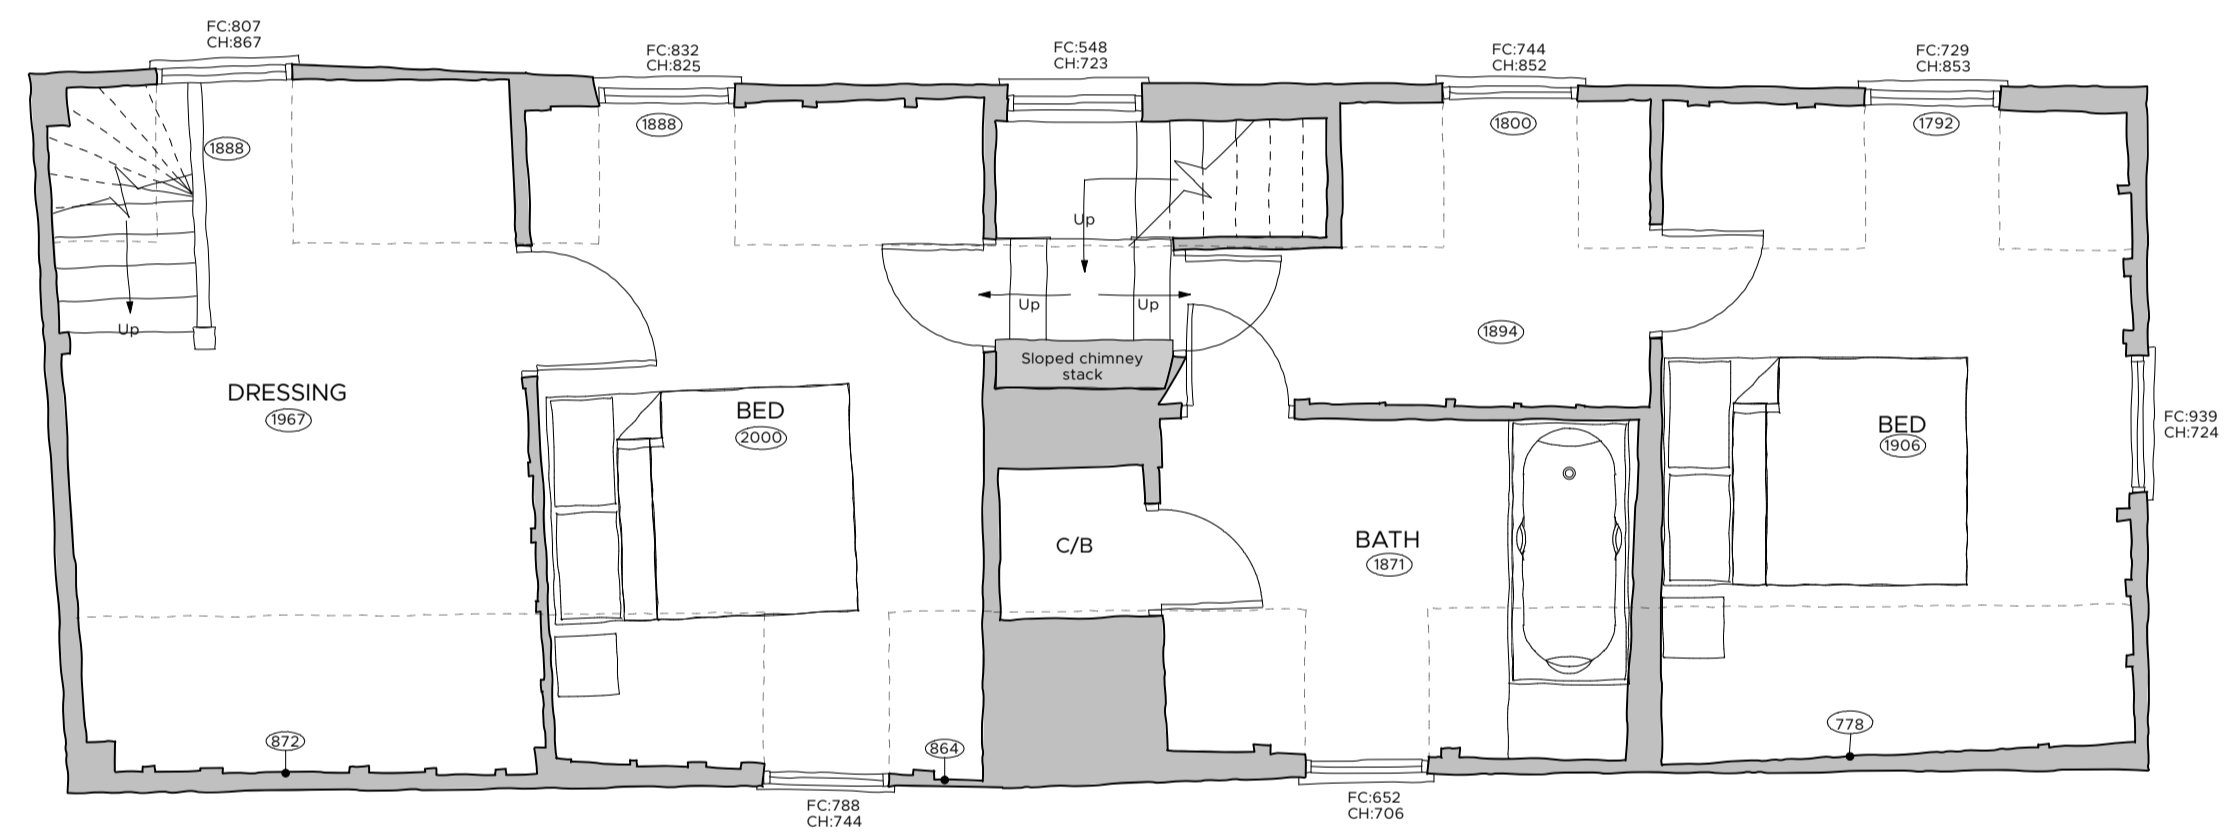

EXISTING FIRST FLOOR
Scale 1:50

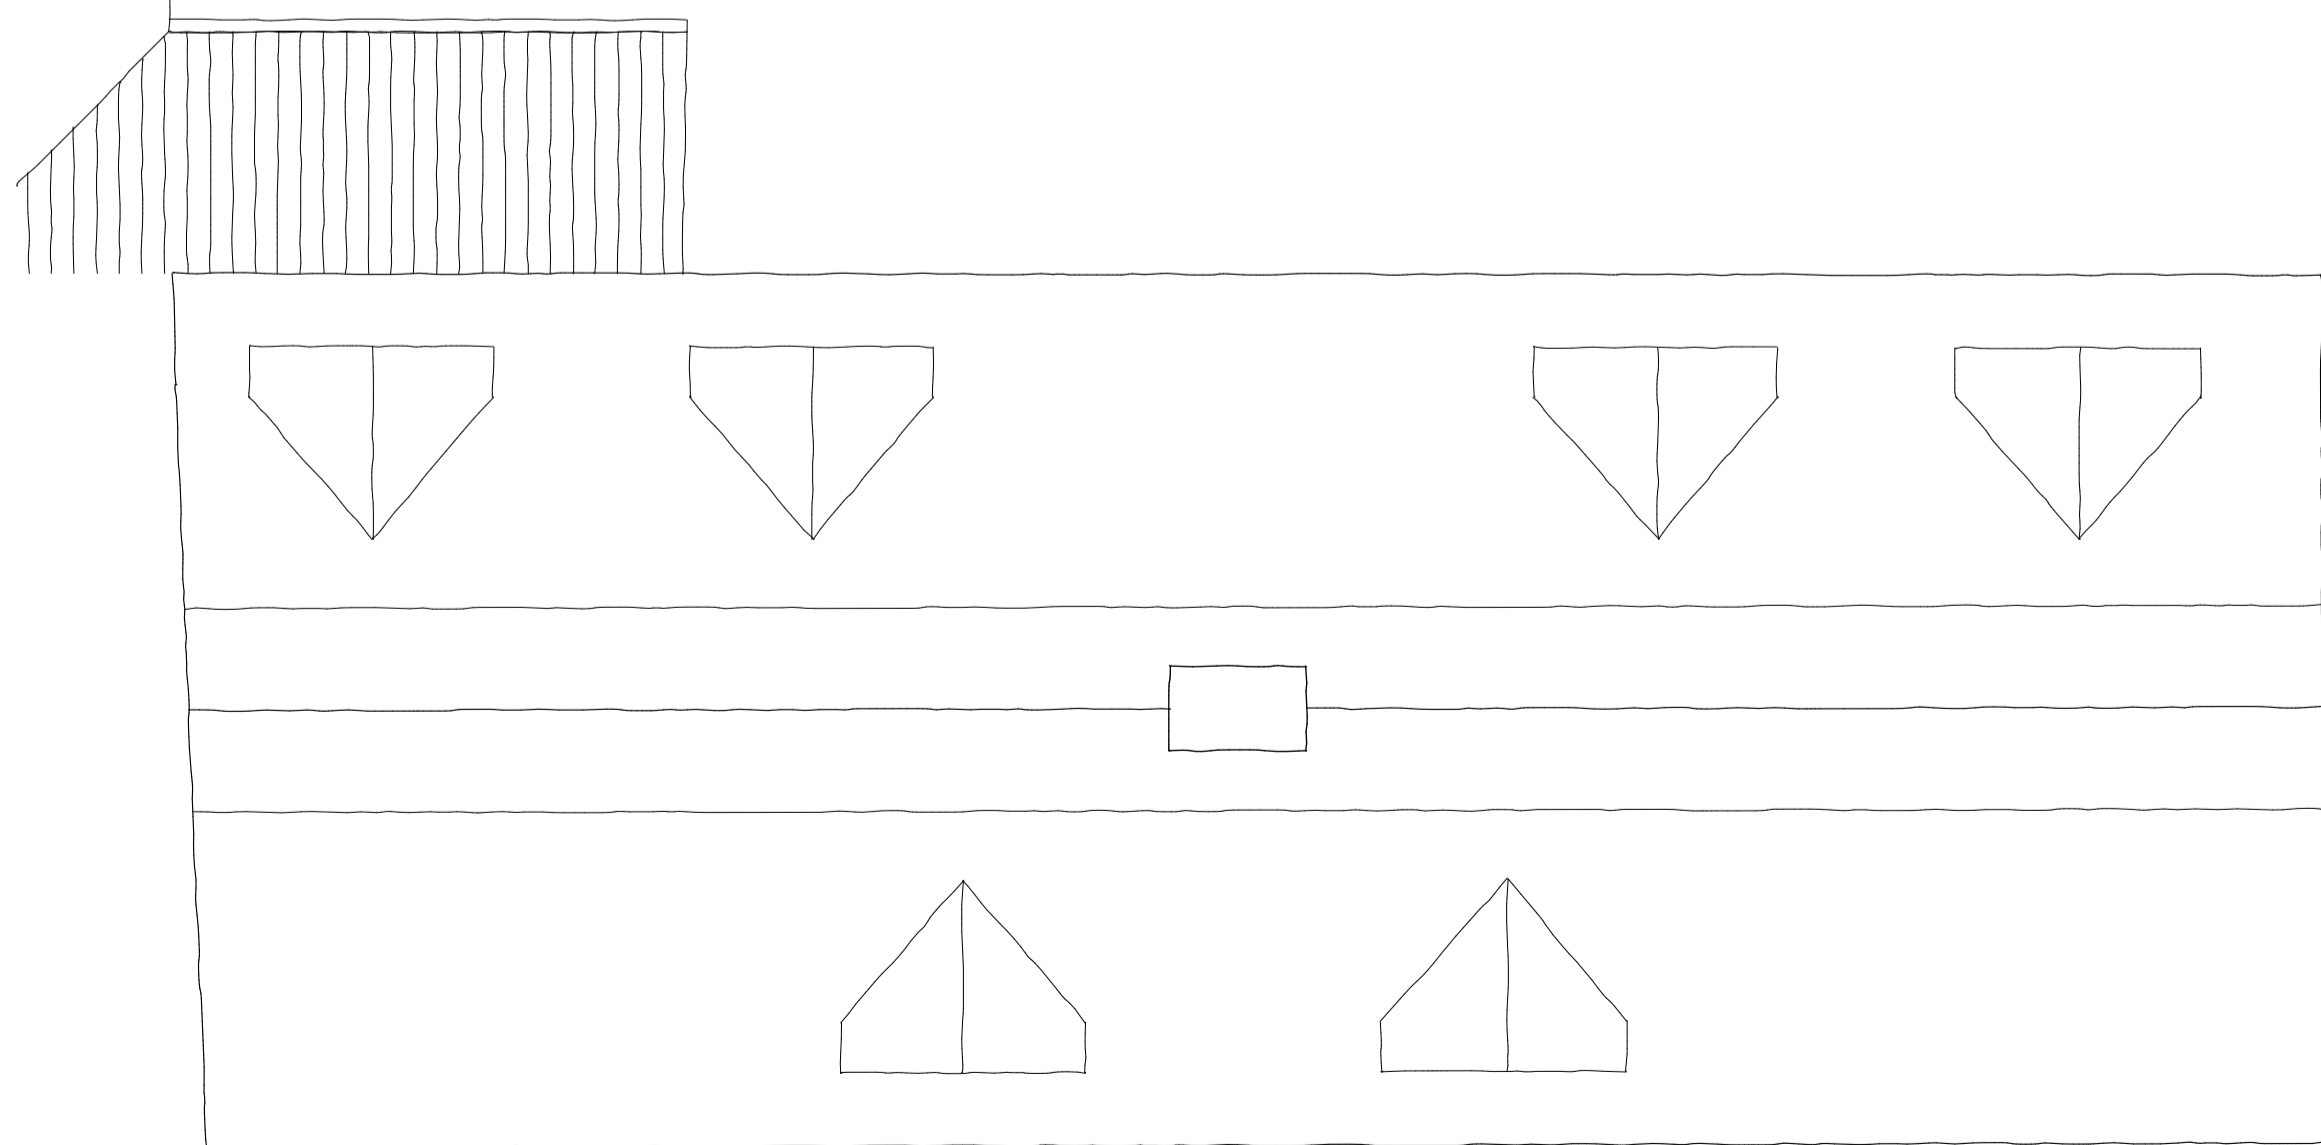


EXISTING ROOF PLAN
Scale 1:50

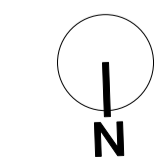

EXISTING NORTH ELEVATION (FRONT)
Scale 1:50



EXISTING SOUTH ELEVATION (REAR)
Scale 1:50

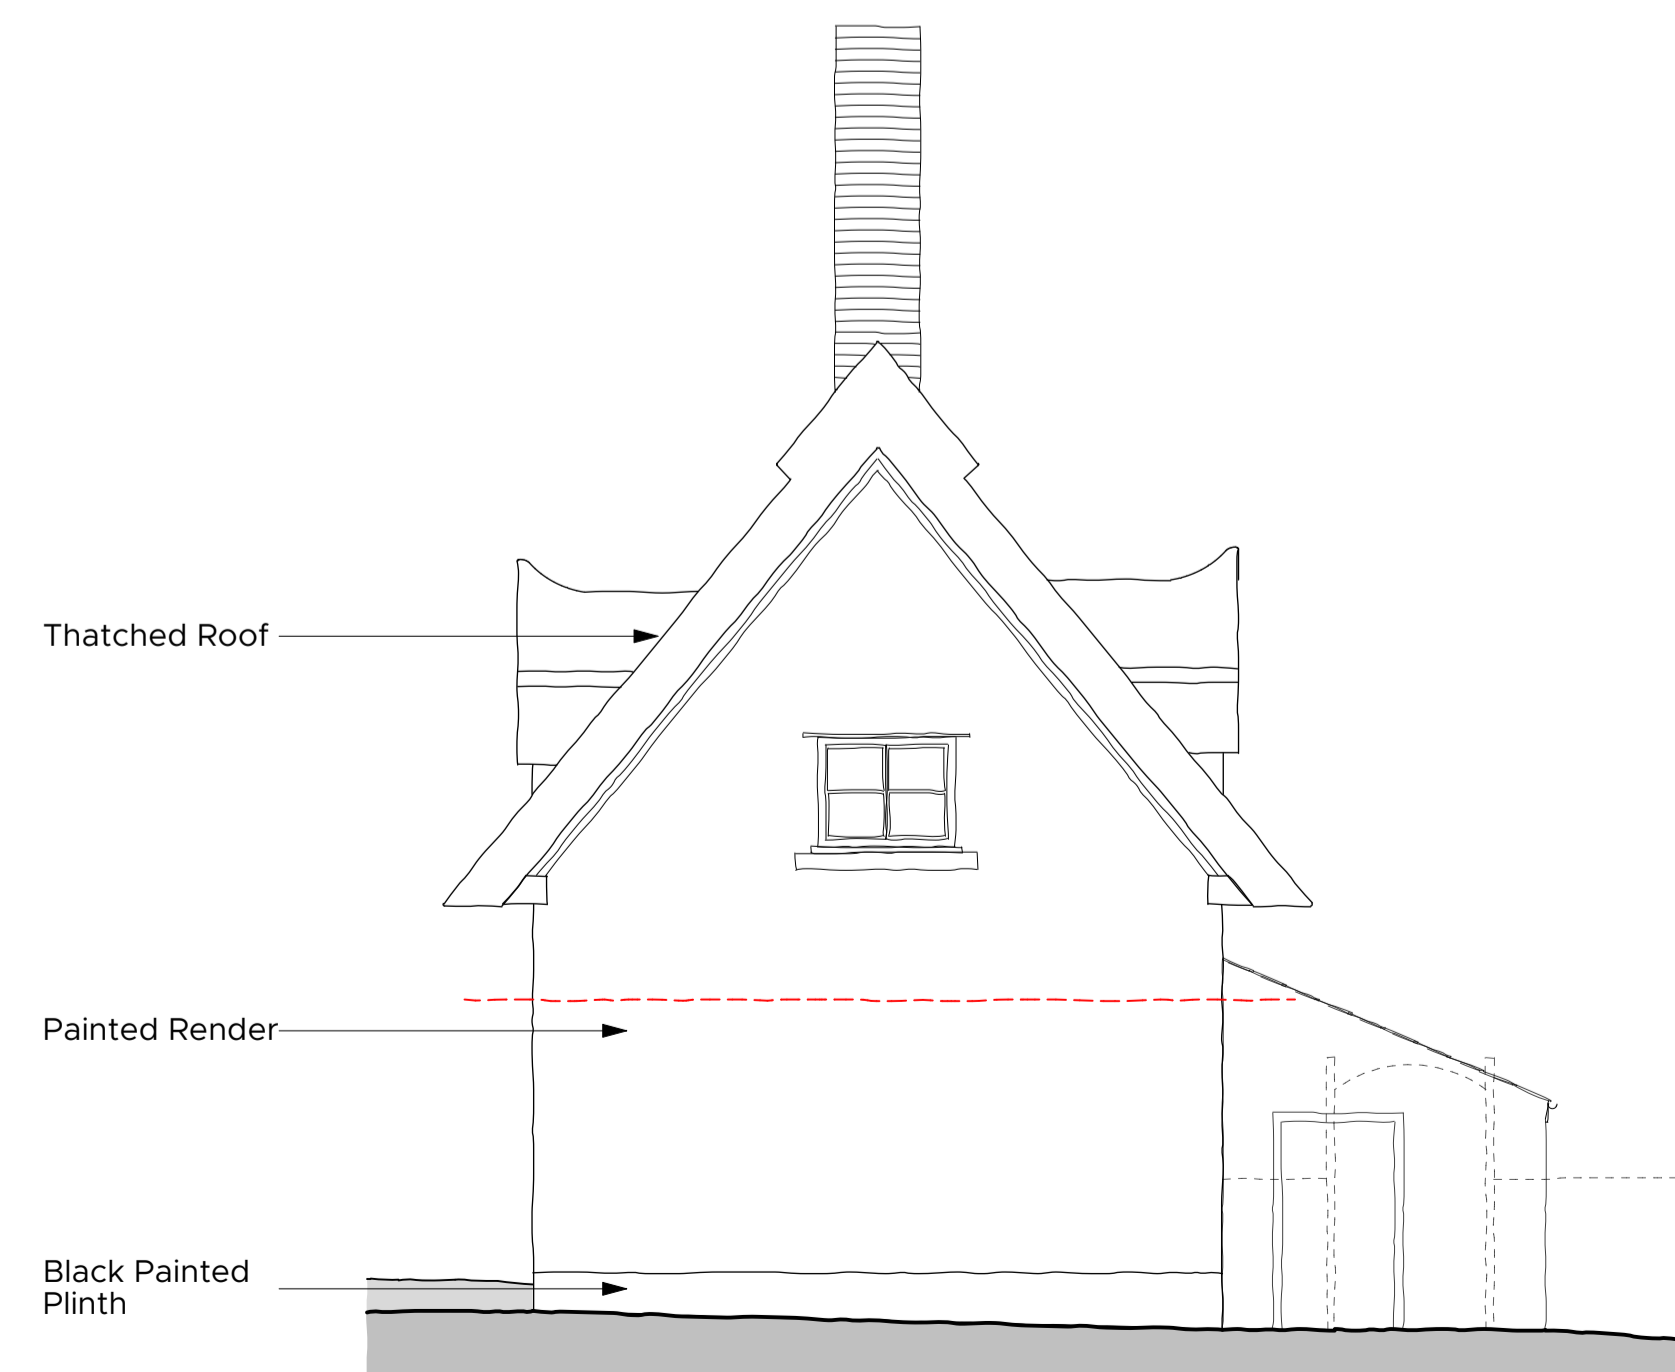

EXISTING WEST ELEVATION (SIDE)
Scale 1:50

REVISION	DESCRIPTION	DATE	DRAWN	CHECK
A	Roof plan added	06/2023	MC	

5690 | **SU_01** | **A**

TITLE Existing Plans and Elevations

SCALE 1:50 SHEET SIZE A1


ISSUE DATE February 2022

AUTHOR TL CHECK CM

PROJECT PROPOSED ALTERATIONS & EXTENSIONS
The Old Thatched Cottage, The Street,
Monks Eleigh, IP7 7JE

CLIENT Mr. & Mrs. Roberds

STATUS SURVEY

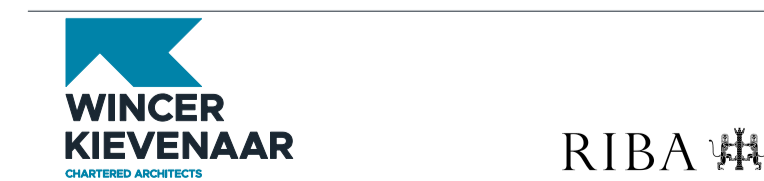

Market: Place / Hadleigh / Ipswich / Suffolk / IP7 5DN
T / 01473 827992 E / enquiries@wkc-architects.co.uk
Copyright © Wincer Kievenaar Architects Limited
5690_SU_01A Existing Plans and Elevations.vwx