



Any discrepancies found on these plans should be notified to Kendal architecture.

This drawing is copyright of Kendal architecture and may not be copied or reproduced without permission.

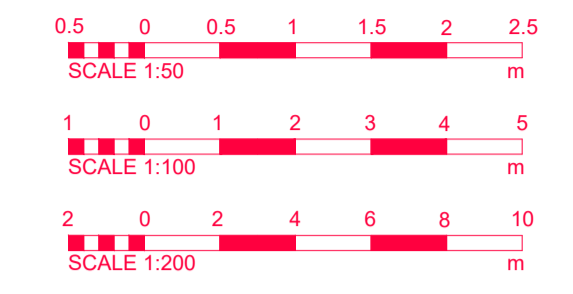


GROUND FLOOR LAYOUT AS EXISTING  
SCALE 1 : 50

 


ROOF PLAN AS EXISTING  
SCALE 1 : 50



FRONT ELEVATION (SOUTH-EAST) AS EXISTING  
SCALE 1 : 100

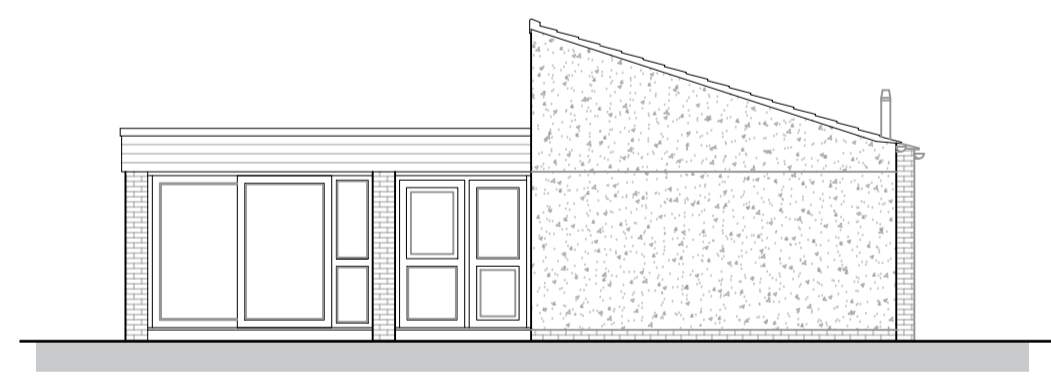

SIDE ELEVATION (SOUTH-WEST) AS EXISTING  
SCALE 1 : 100

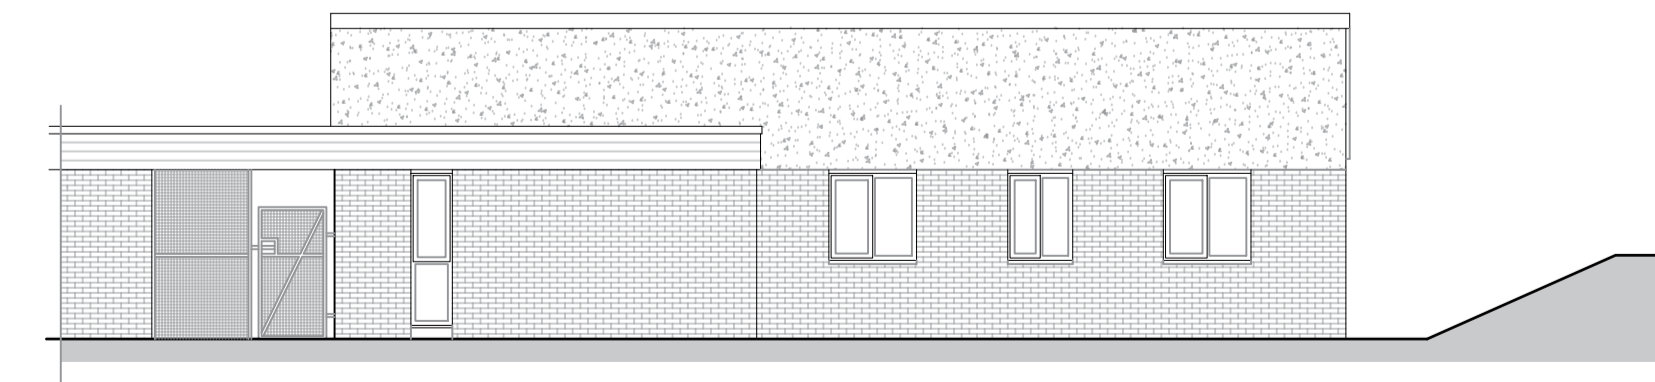

REAR ELEVATION (NORTH-WEST) AS EXISTING  
SCALE 1 : 100



SIDE ELEVATION (NORTH-EAST) AS EXISTING  
SCALE 1 : 100

Rev	Description	Date
Drawing revisions:		

Drawing Stage:  
**EXISTING**

Client:  
CATHEDRAL SCHOOLS TRUST

Project:  
CARETAKERS BUNGALOW  
ST. KATHERINE'S SCHOOL  
HAM GREEN, RILL RD, PILL, BS20 0HU

Drawing:  
PART GROUND FLOOR PLAN  
AND ELEVATIONS  
AS EXISTING AND PROPOSED

Scale: 1 : 50, 100	Sheet Size: A1
Drawn By: KK	Date: JUNE '23

Project No: 1200	Drawing No: 01	Revision: -
---------------------	-------------------	----------------



53 Highwood Drive, Nailsworth, GL6 0BJ  
e: info@kendalarchitecture.co.uk  
m: 07891 883131