


Any discrepancies found on these plans should be notified to Kendal architecture.

This drawing is copyright of Kendal architecture and may not be copied or reproduced without permission.

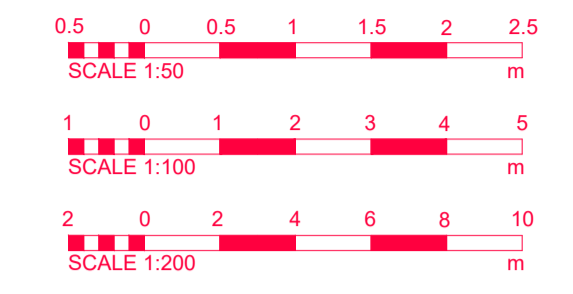


GROUND FLOOR LAYOUT AS PROPOSED  
SCALE 1 : 50



ROOF PLAN AS PROPOSED  
SCALE 1 : 50



FRONT ELEVATION (SOUTH-EAST) AS PROPOSED  
SCALE 1 : 100

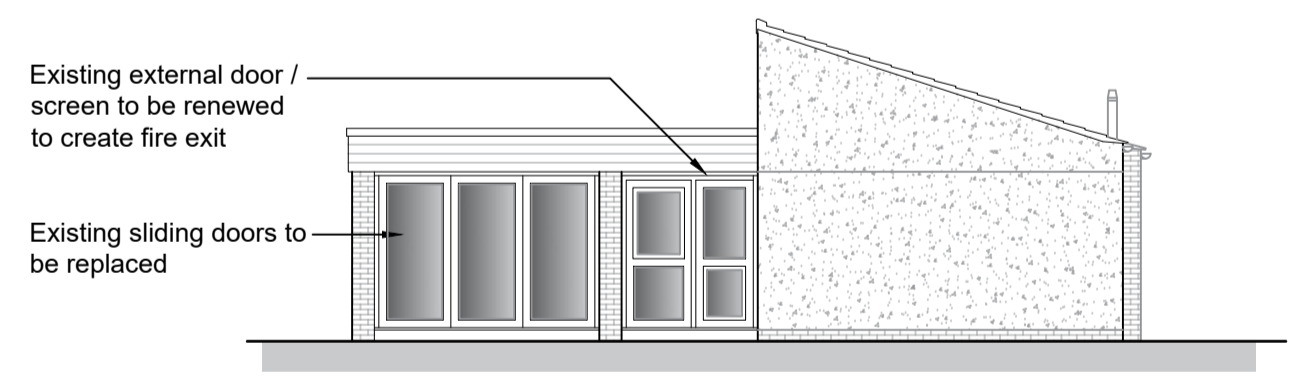

SIDE ELEVATION (SOUTH-WEST) AS PROPOSED  
SCALE 1 : 100



REAR ELEVATION (NORTH-WEST) AS PROPOSED  
SCALE 1 : 100



SIDE ELEVATION (NORTH-EAST) AS PROPOSED  
SCALE 1 : 100

Rev	Description	Date
A	Minor amendment	23-06-23

Drawing Stage:  
**PROPOSED**

Client:  
CATHEDRAL SCHOOLS TRUST

Project:  
CARETAKERS BUNGALOW  
ST. KATHERINE'S SCHOOL  
HAM GREEN, RILL RD, PILL, BS20 0HU

Drawing:  
PART GROUND FLOOR PLAN  
AND ELEVATIONS  
AS PROPOSED

Scale: 1 : 50, 100	Sheet Size: A1
Drawn By: KK	Date: JUNE '23

Project No: 1200	Drawing No: 02	Revision: A
---------------------	-------------------	----------------



53 Highwood Drive, Nailsworth, GL6 0BJ  
e: info@kendalarchitecture.co.uk  
m: 07891 883131