


SCALE BAR 1:100




NORTH



WWW.Lewis PROPERTY.CO.UK

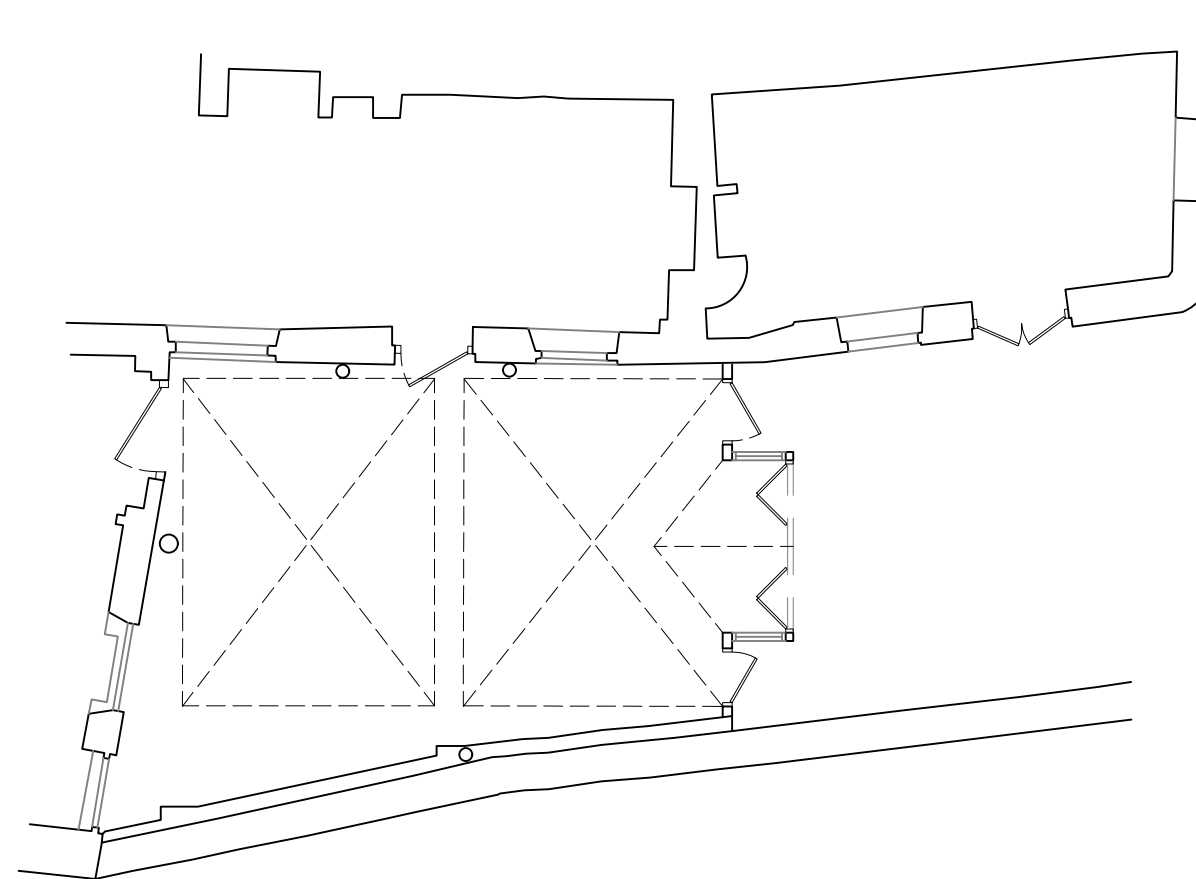

GROUND FLOOR PLAN

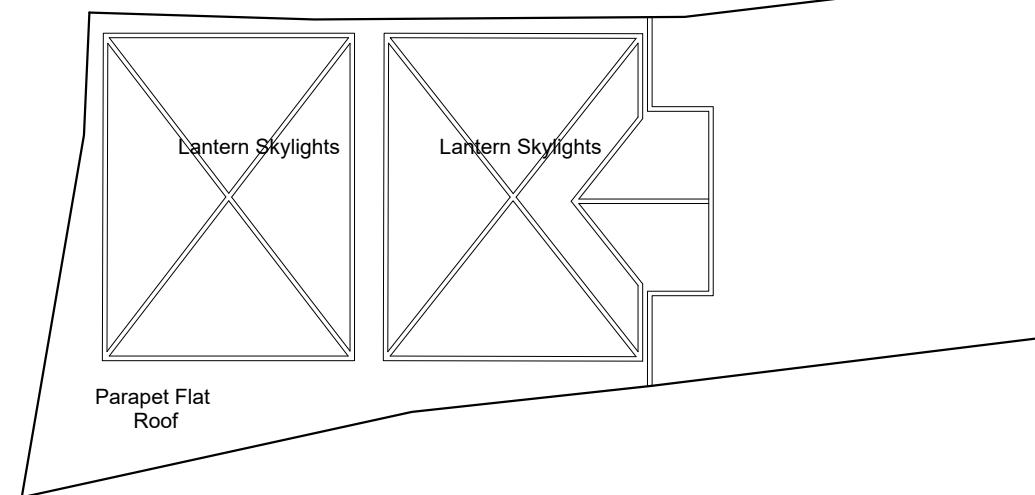

ROOF PLAN

This drawing is copyright of Lewis Property Woodstock Ltd., reproduction is only to take place with written authority.

Job Title: The Old Bank House,
15 Market Street, Woodstock,
OX20 1SU

Drawing Title: EXISTING
Ground Floor Plan + Roof Plan

Drawing No.: 148_EP001_01

Date: April 2023

Scale: 1:100 @A3