



SCALE BAR 1:100

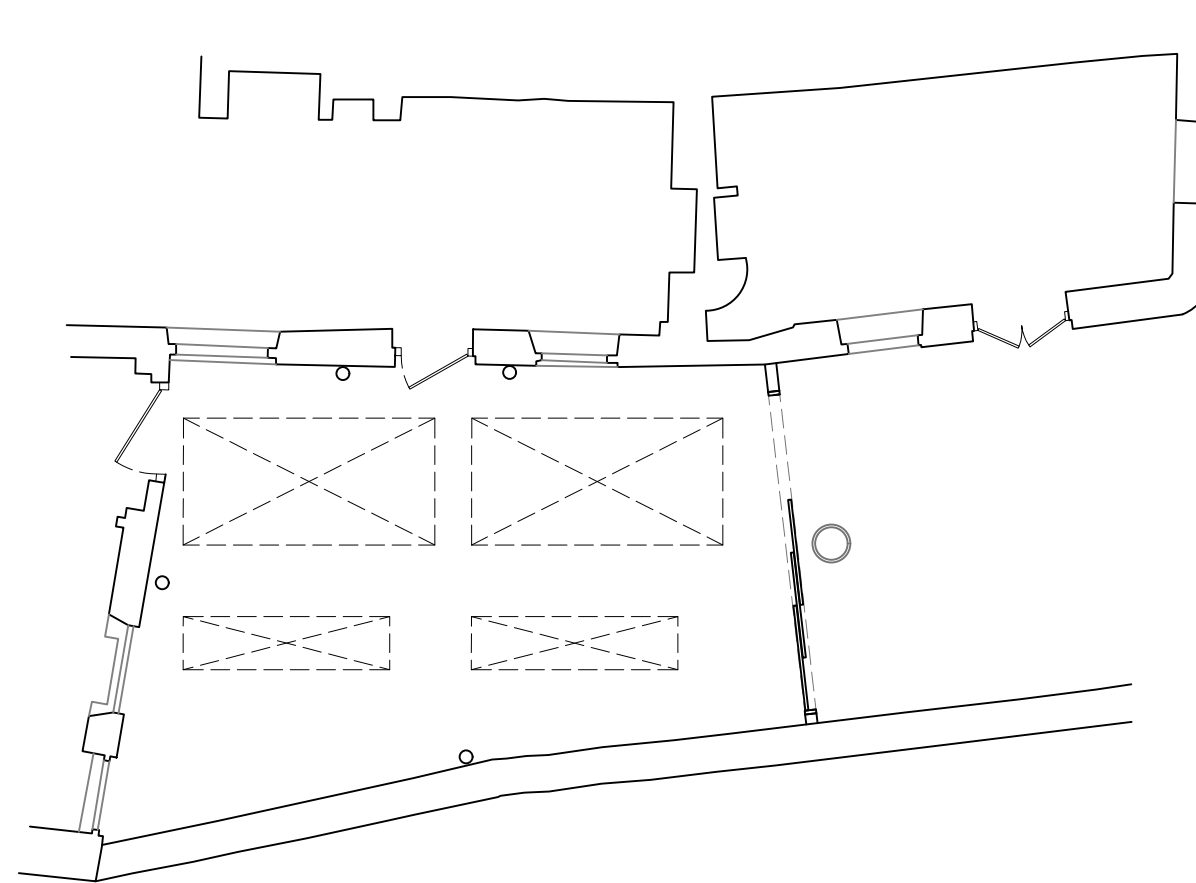

GROUND FLOOR PLAN

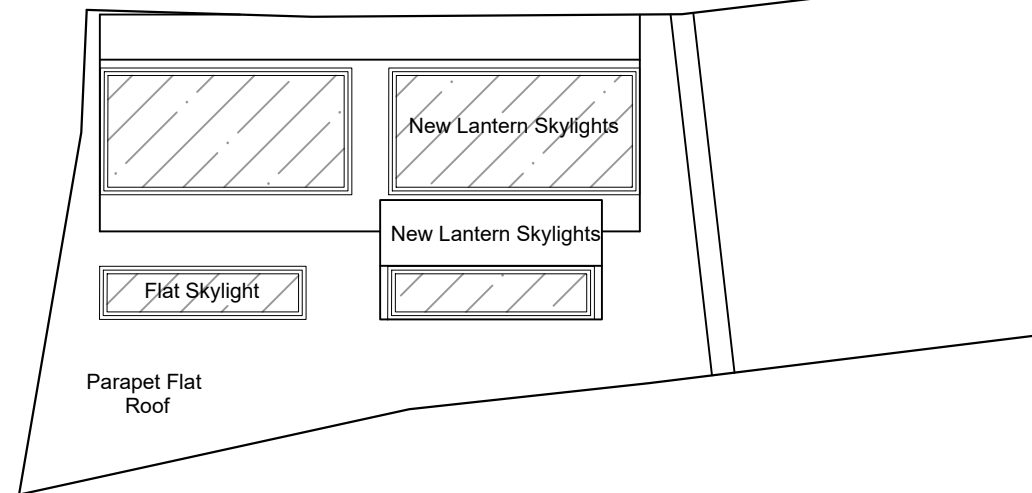

ROOF PLAN



WWW.LewisPROPERTY.CO.UK

*This drawing is copyright of Lewis Property Woodstock Ltd., reproduction is only to take place with written authority.*

Job Title: The Old Bank House,  
15 Market Street, Woodstock,  
OX20 1SU

Drawing Title: PROPOSED  
Ground Floor Plan + Roof Plan

Drawing No.: 148\_PP003\_01

Date: April 2023

Scale: 1:100 @A3