


SCALE BAR 1:100



WWW.LewisPROPERTY.CO.UK



REAR ELEVATION

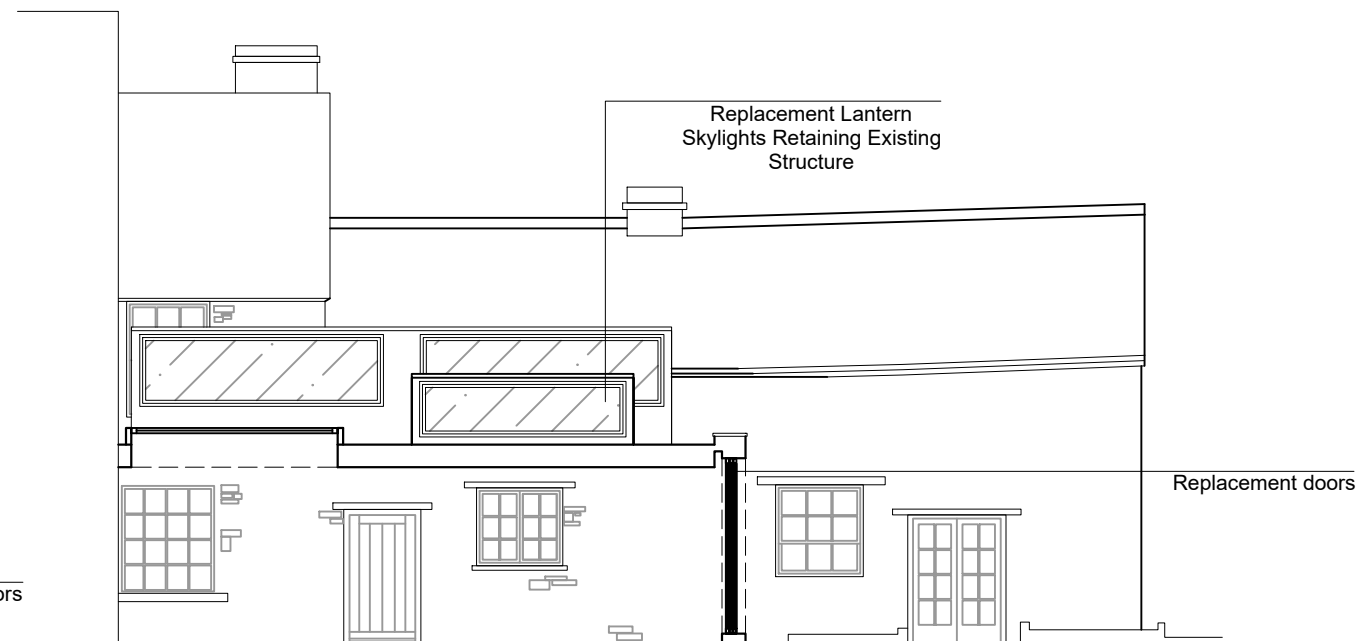

SECTION ELEVATION

This drawing is copyright of Lewis Property Woodstock Ltd., reproduction is only to take place with written authority.

Job Title: The Old Bank House,
15 Market Street, Woodstock,
OX20 1SU

Drawing Title: PROPOSED
Rear Elevation + Section

Drawing No.: 148_PE004_01

Date: April 2023

Scale: 1:100 @A3