

# Proposed First Floor Glass Balcony | Witham Bank Farmhouse | Martin Dales | LN10 6XU

Survey Drawing

Exclusion: Ryland Design Are  
NOT Principal Designer  
Unless Appointed Otherwise


0m 50m  
Scale 1:50 @ A1

This Drawing is the property of Ryland Design. Copyright is reserved by them and the Drawing is issued on the condition that it is not copied, reproduced, retained or disclosed to any unauthorised person either wholly or in part without the written consent of Ryland Design.

- Notes
1. All dimensions to be verified on site prior to any fabrication or site works being commenced.
  2. Any discrepancies to be reported to Ryland Design before any work is put in hand.
  3. Do not scale from this Drawing, use figured dimensions only, contractors are responsible for taking and checking all site dimensions.
  4. All dimensions are in millimetres unless stated otherwise.
  5. This Drawing is to be read in conjunction with relevant Consultant and Specialist Drawings.
  6. This Drawing is to be read in conjunction with Drawing Nos.



SOUTH ELEVATION

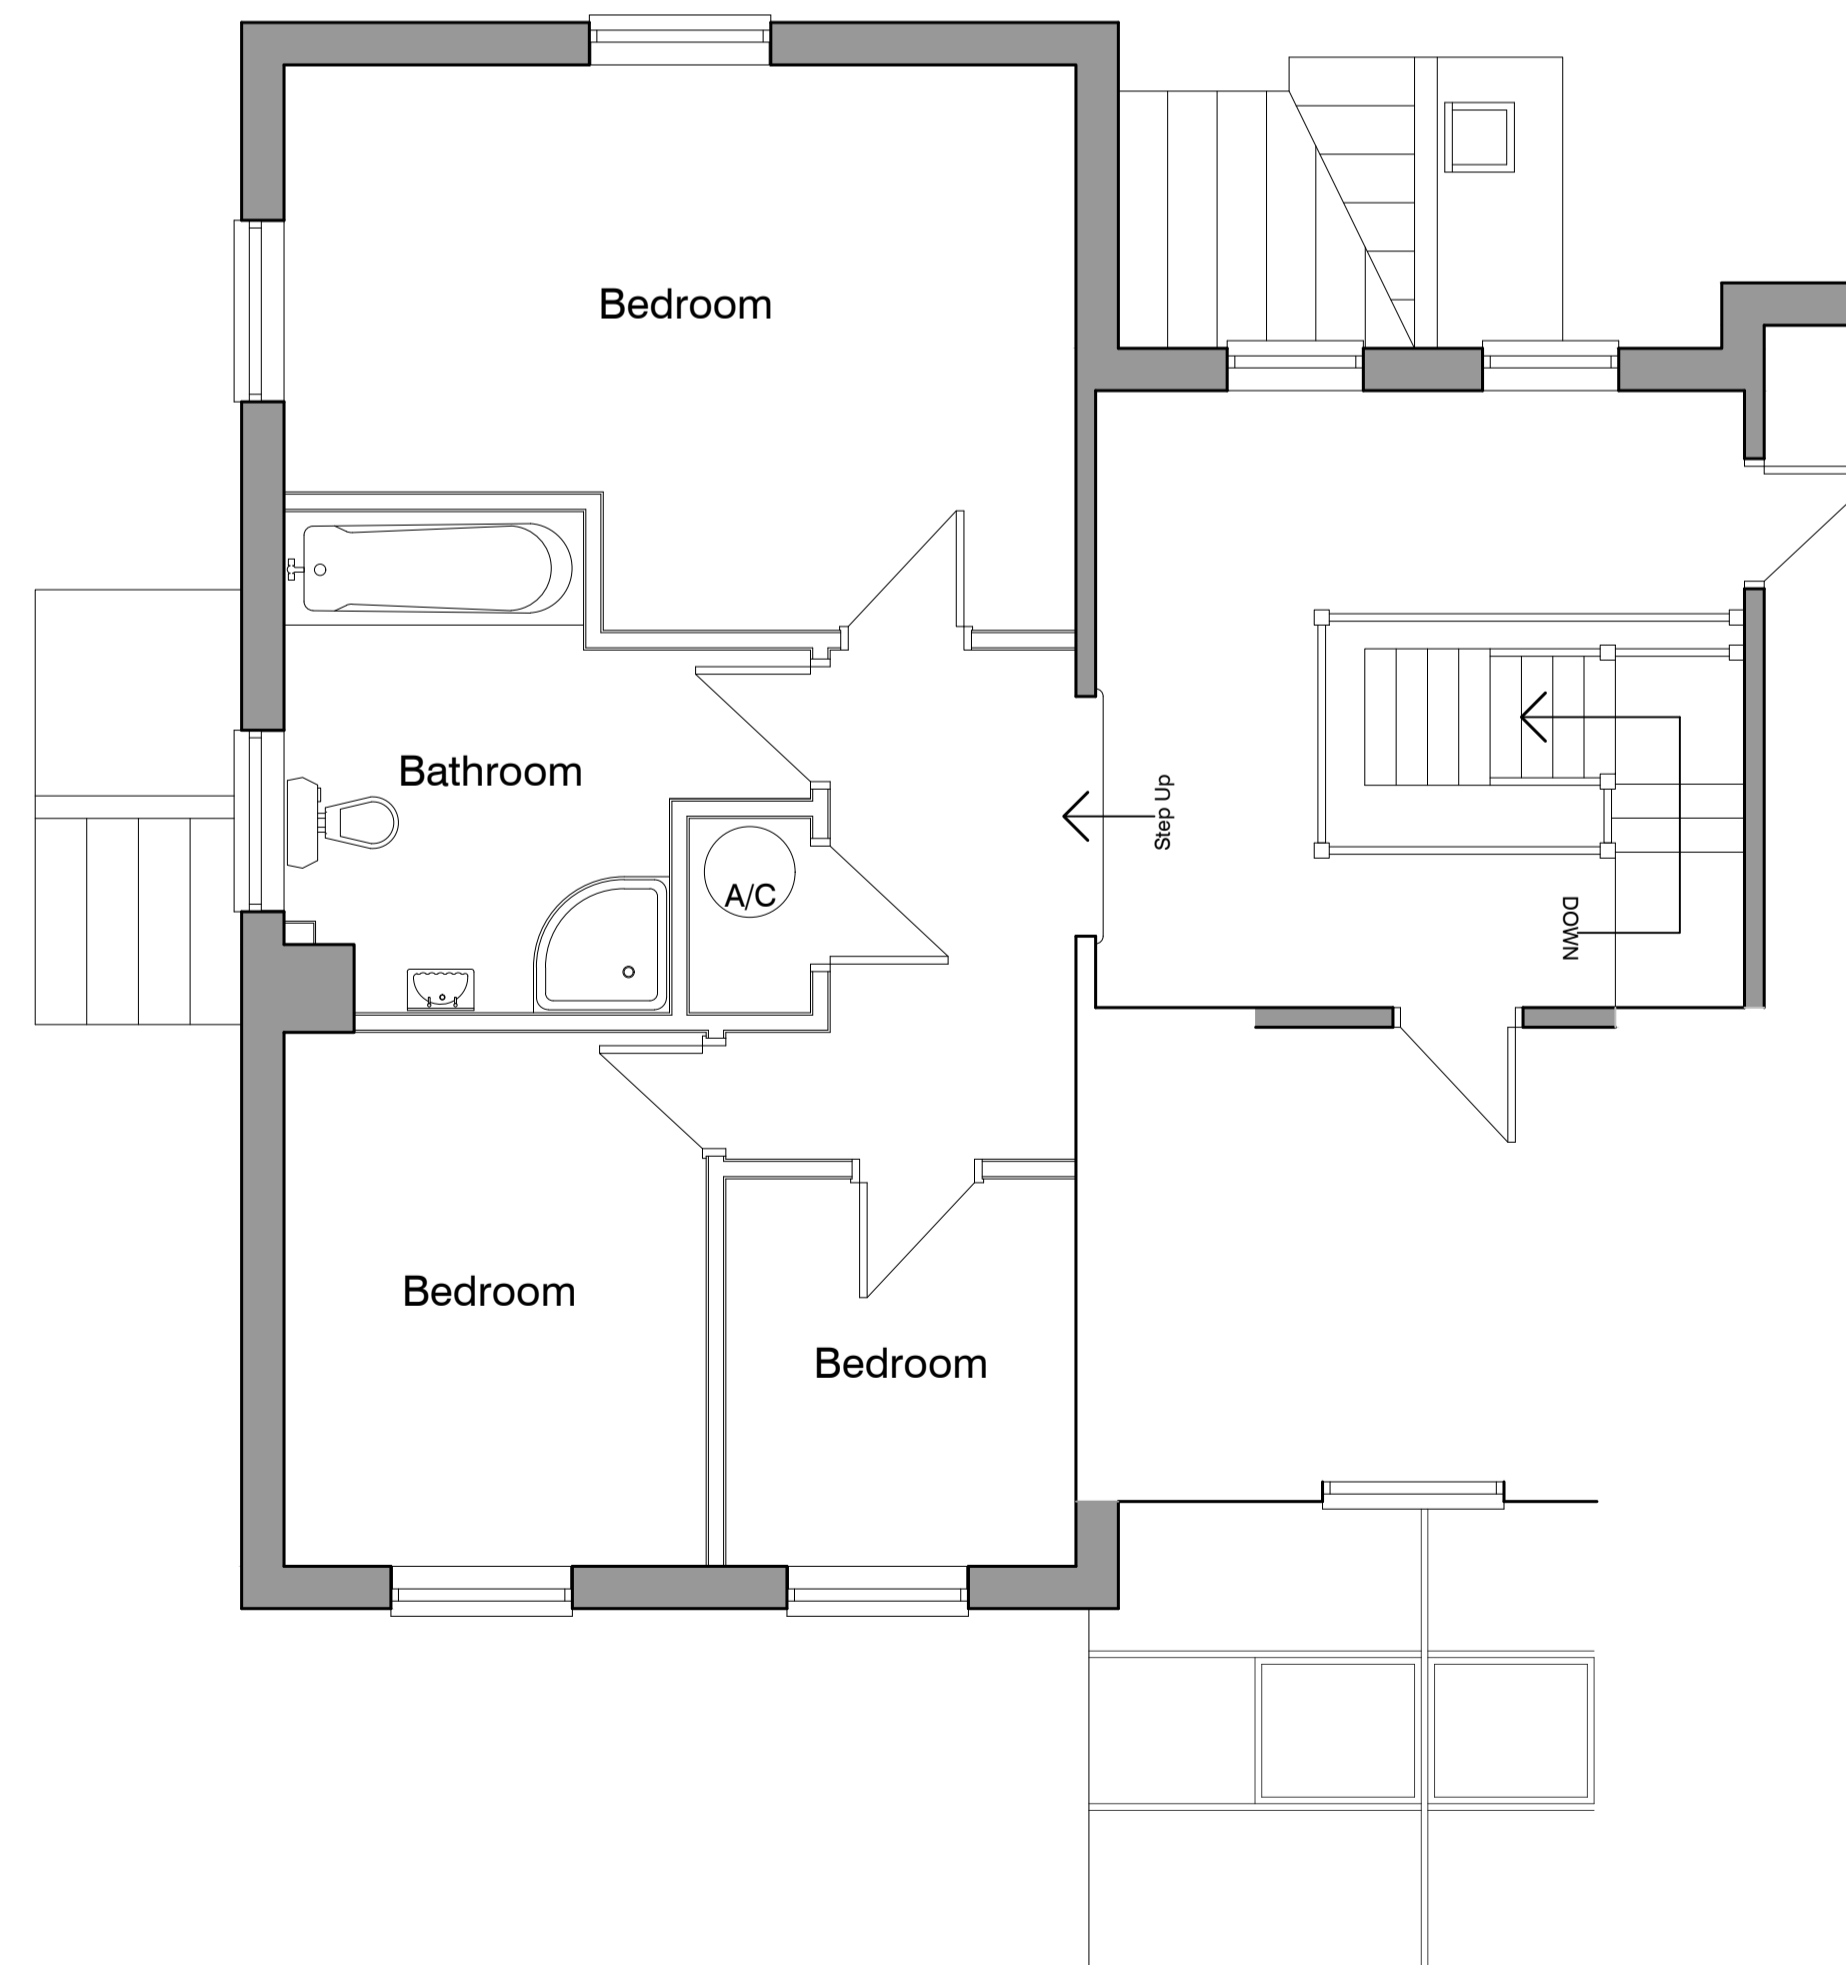

PART FIRST FLOOR PLAN

Revision	Date	Amendment
A	12/6/2023	Revised Survey Drawing

Ryland Design

architecture

Scale | 1:50 @ A1

D.B | L.W.B

C.B | A.R.A

Ryland Design Services Ltd  
CHARTERED PRACTICE

Title | Survey Drawing

Date | March 2023

Client | A. Parkinson

Project | Proposed First Floor Glass Balcony  
Witham Bank Farmhouse,  
Martin Dales, LN10 6XU

Drawing Number | RDS 11725/05 A

Tel | 01673 860100 Tel | 01522 899 296 Tel | 01472 730 987 Tel | 01507 389 057  
Web | www.rylanddesign.co.uk E-mail | studio@rylanddesign.co.uk

Find Us On | Facebook | Twitter | Instagram | LinkedIn

Located | 'Hamilton Place', 20 King Street, Market Rasen, Lincolnshire, LN8 3BB.  
Pavilion Way, New Waltham, Grimsby, DN36 4WT.