



EXISTING PARTIAL GROUND FLOOR PLAN

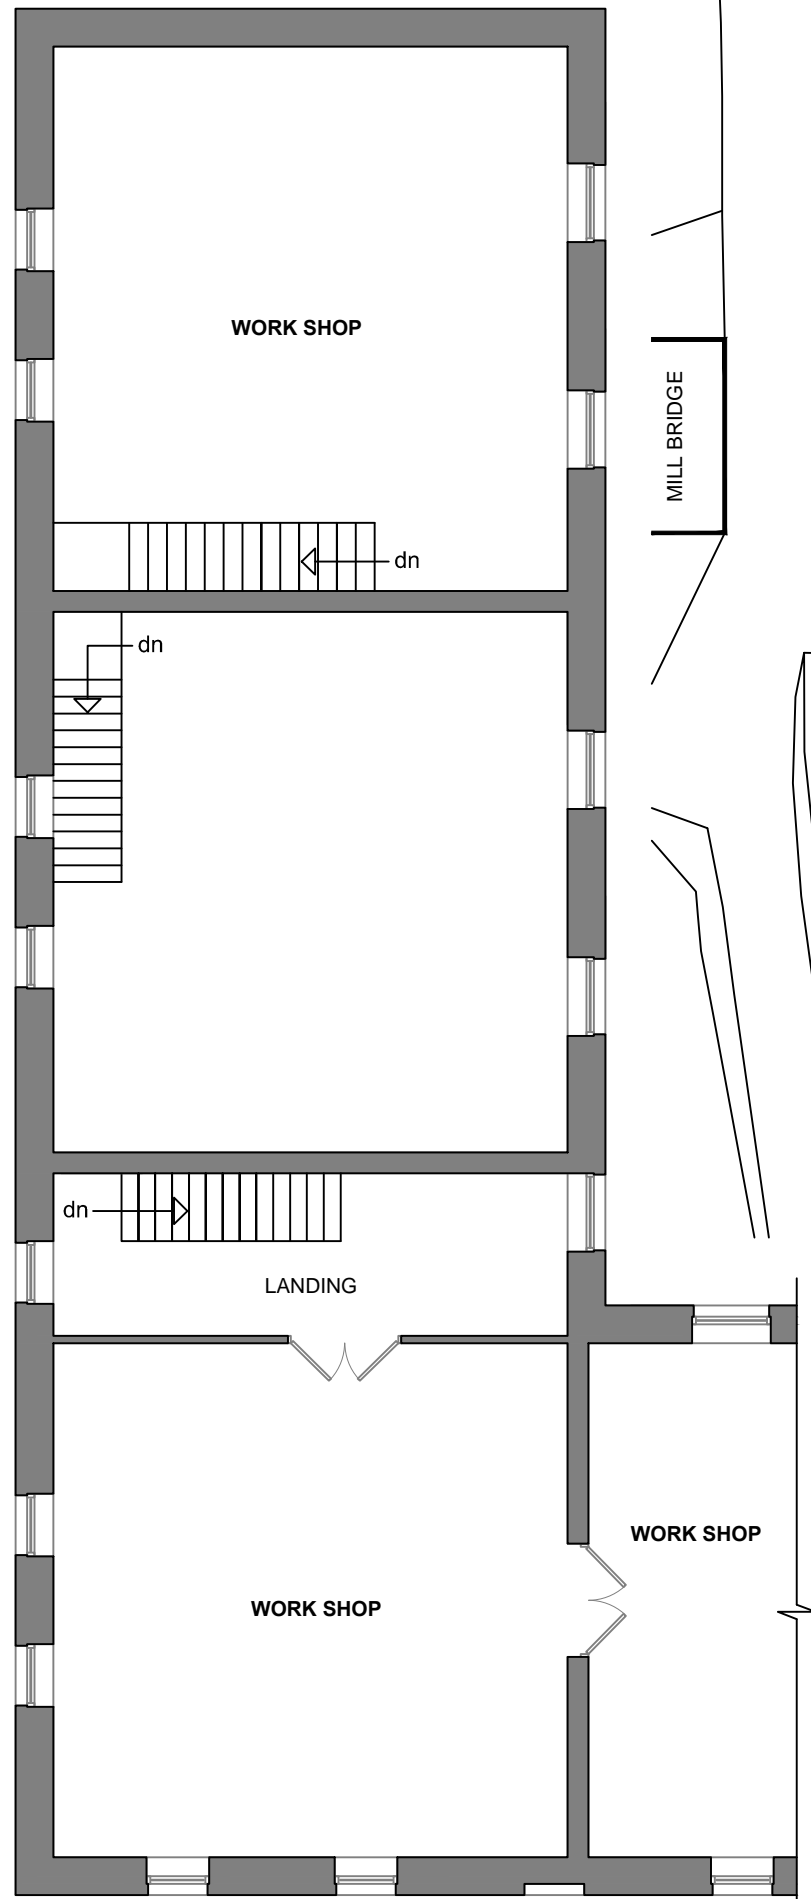


EXISTING PARTIAL FIRST FLOOR PLAN

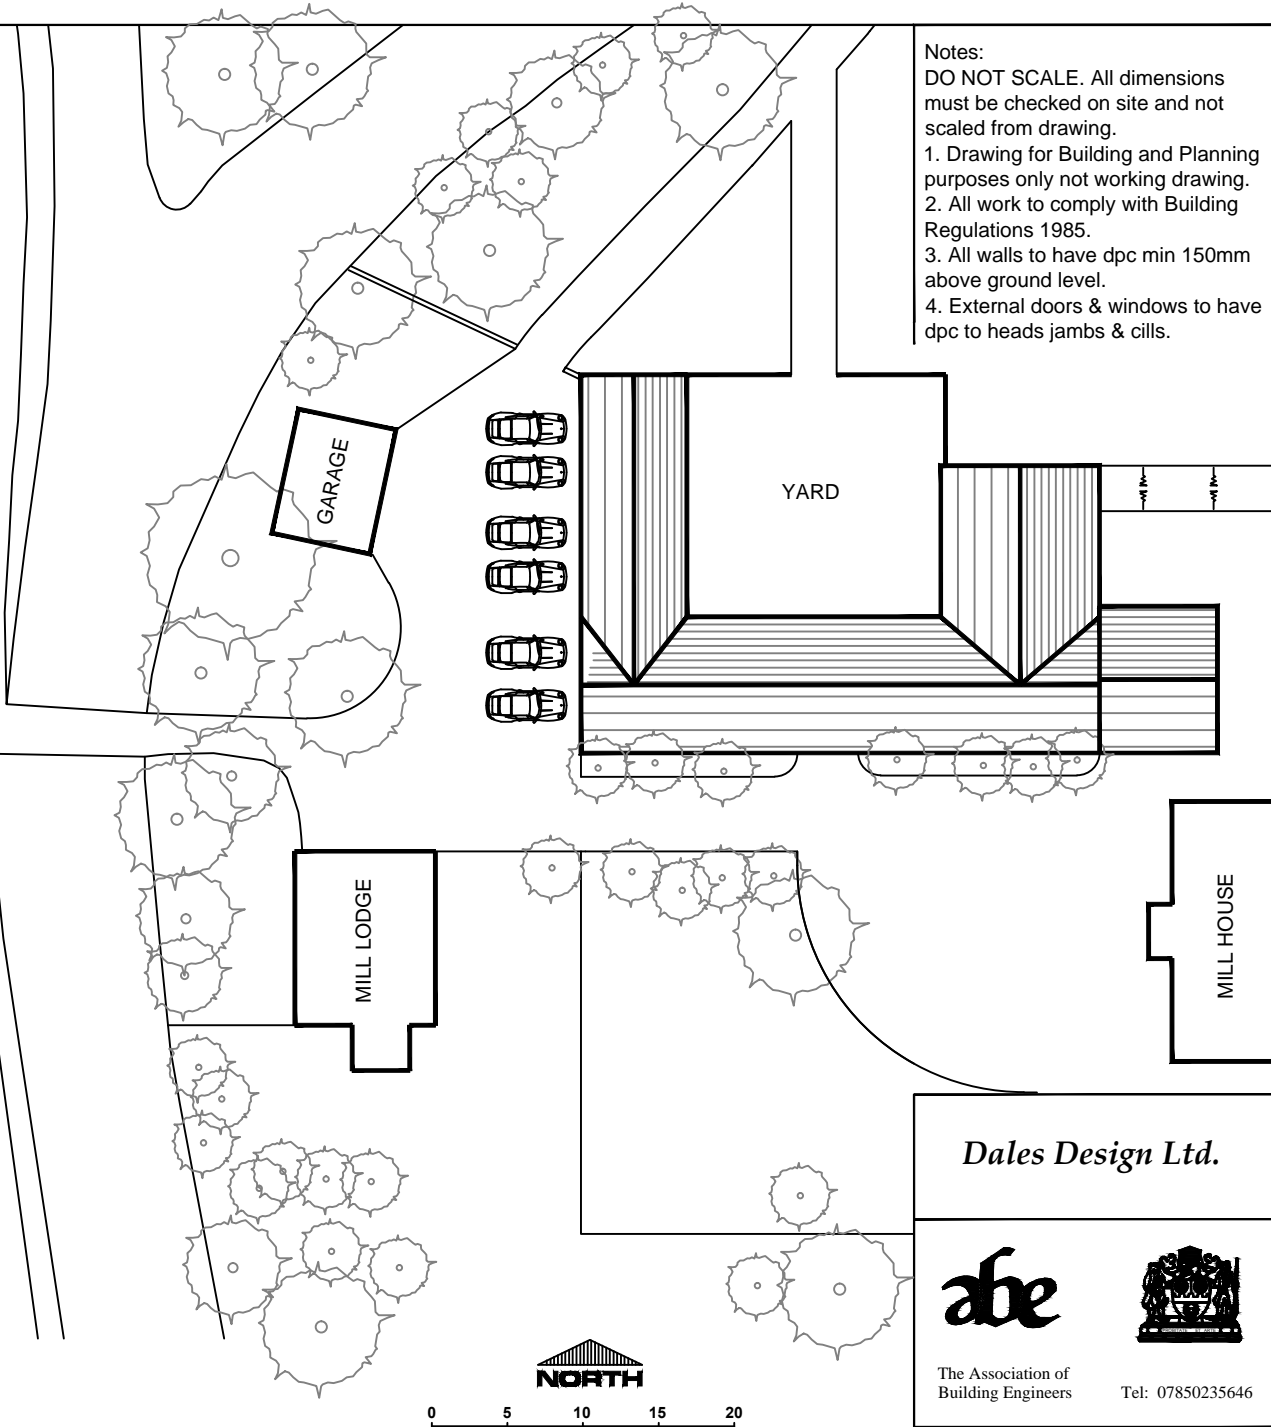

SITE LAYOUT PLAN M 1:500

- Notes:
 DO NOT SCALE. All dimensions must be checked on site and not scaled from drawing.
 1. Drawing for Building and Planning purposes only not working drawing.
 2. All work to comply with Building Regulations 1985.
 3. All walls to have dpc min 150mm above ground level.
 4. External doors & windows to have dpc to heads jambs & cills.

Dales Design Ltd.

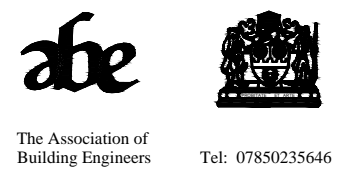

Client:
 Mr & Mrs D Lampkin

Job title:
 C.O.U. garages to holiday accommodations
 Mill House
 Bell Busk
 Skipton
 North Yorkshire

Drawing title:
EXISTING PLANS AND SITE LAYOUT PLAN

Scale: 1:100 Date: May 2023 Drawn:

DRAWING NO. 02