


**SITE PLAN**  
 Scale 1/500  
 Mapping contents © Crown copyright and database rights 2022 Ordnance Survey 100035207



**LOCATION PLAN**  
 Scale 1/1250  
 Mapping contents © Crown copyright and database rights 2022 Ordnance Survey 100035207

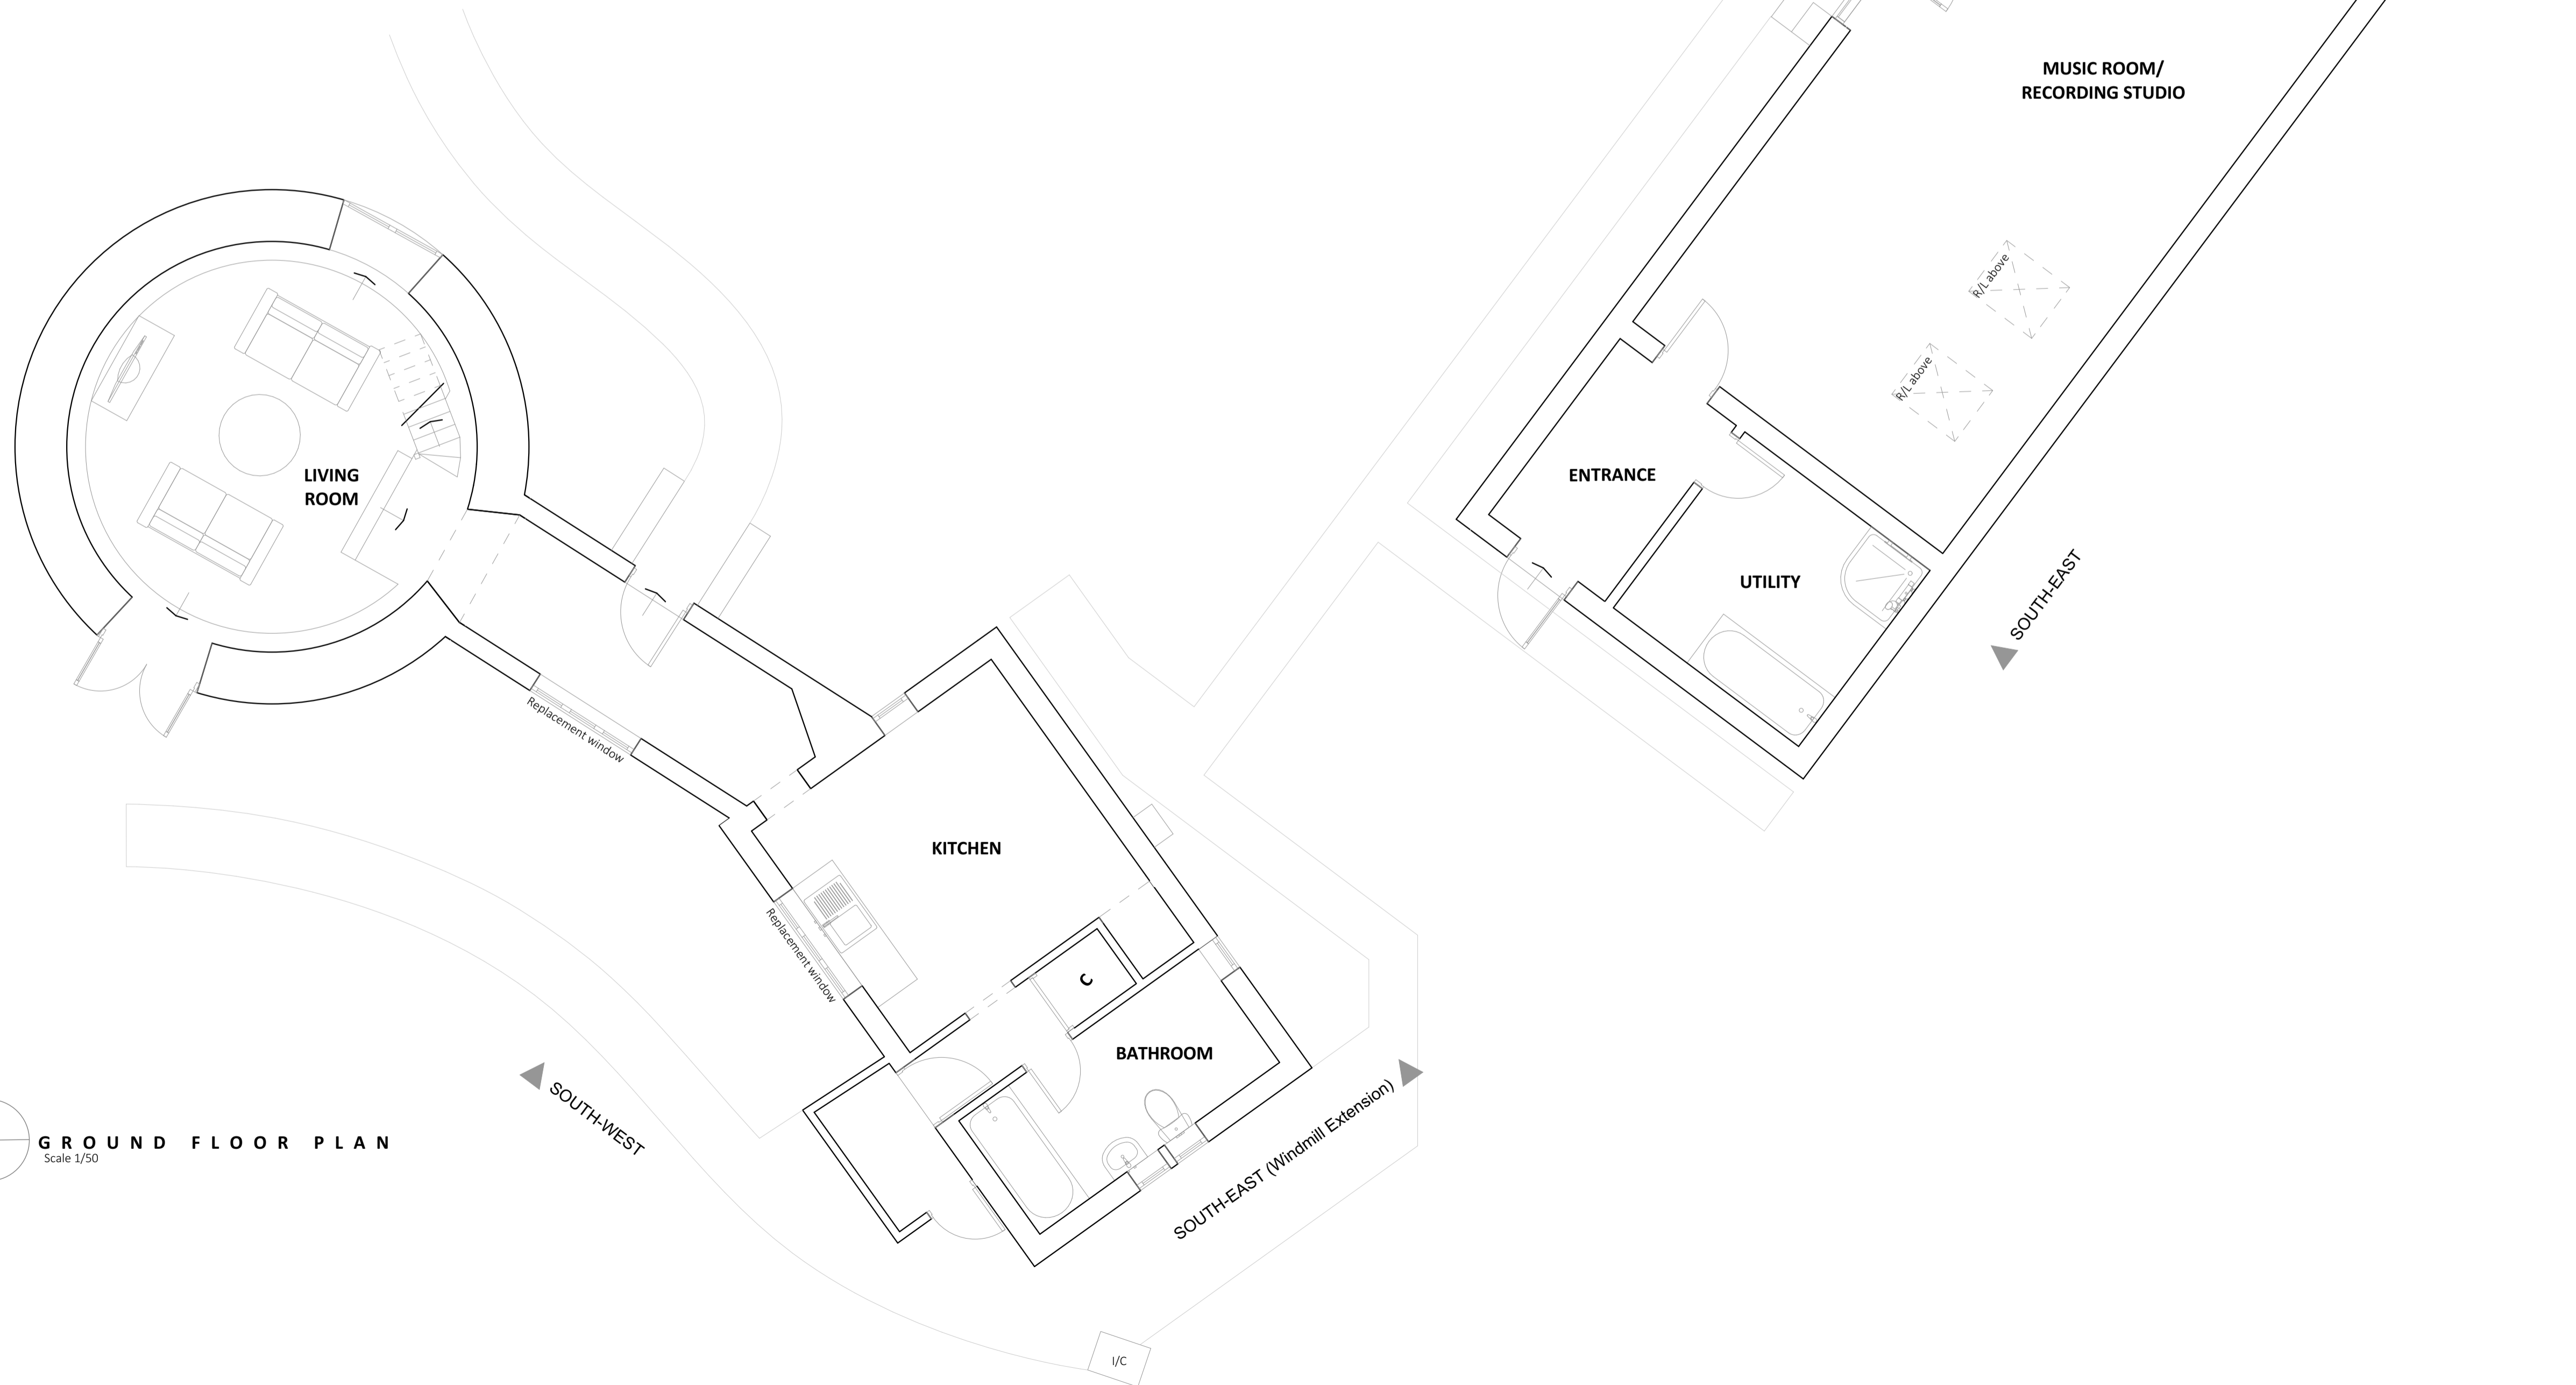

**GROUND FLOOR PLAN**  
 Scale 1/50

Amendments: | Date: | Rev:

**SMG ARCHITECTS**



Willow House, 9 Willow Lane  
 Norwich,  
 Norfolk,  
 NR2 1EU  
 www.smg-architects.co.uk  
 info@smg-architects.co.uk  
 01603 614422

All dimensions are to be checked on site and the Architect is to be notified of any discrepancies. Written dimensions are to be followed in preference to scaled dimensions. This drawing is copyright and may not be reproduced without the written consent of SMG Architects.

Job Title  
 Extension and alterations at The Old Mill, Windmill Road,  
 Meeting Hill, Worstead, NR28 9LT  
 Client

Mr & Mrs Coleman  
 Dwg. Title

Planning Drawings- Scale as shown at A1  
 Job No. Drawn by Checked by  
 22.5038.093 RC  
 Dwg. No. Rev Date  
 PLD1 03/07/2023

