



project no. 2864	drw no. 1 A	revision
---------------------	----------------	----------

This drawing is the copyright of Robert Lord Associates and must not be copied or reproduced without written authority

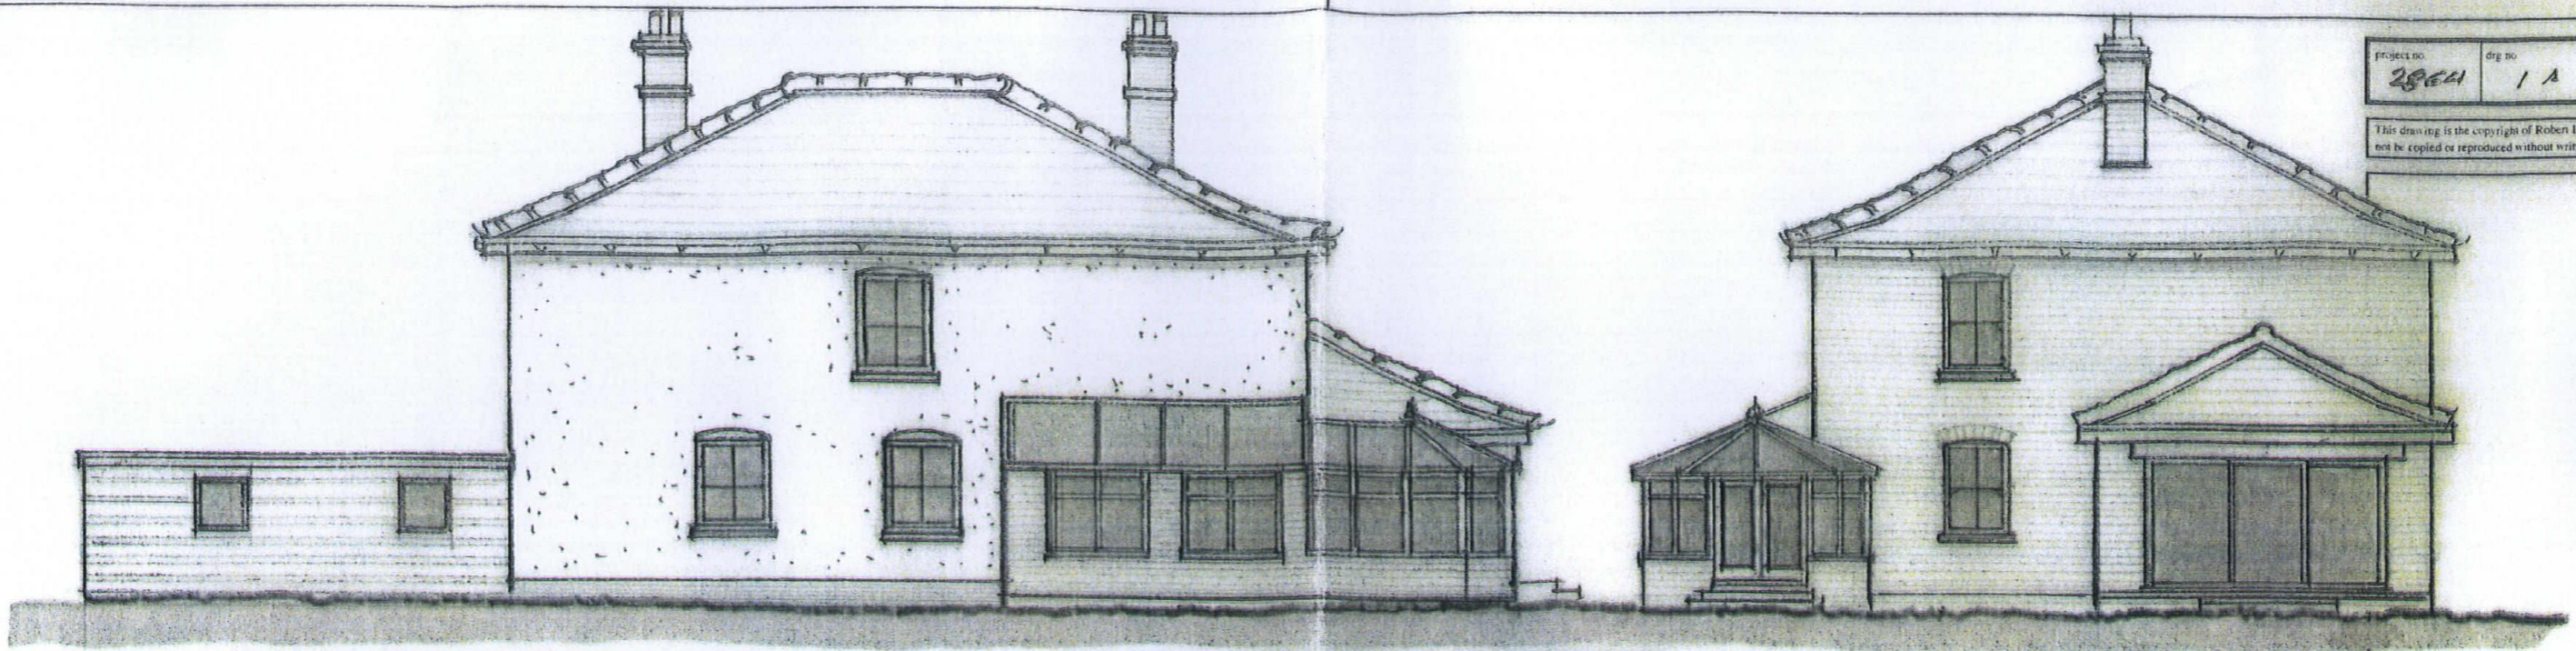

North Elevation

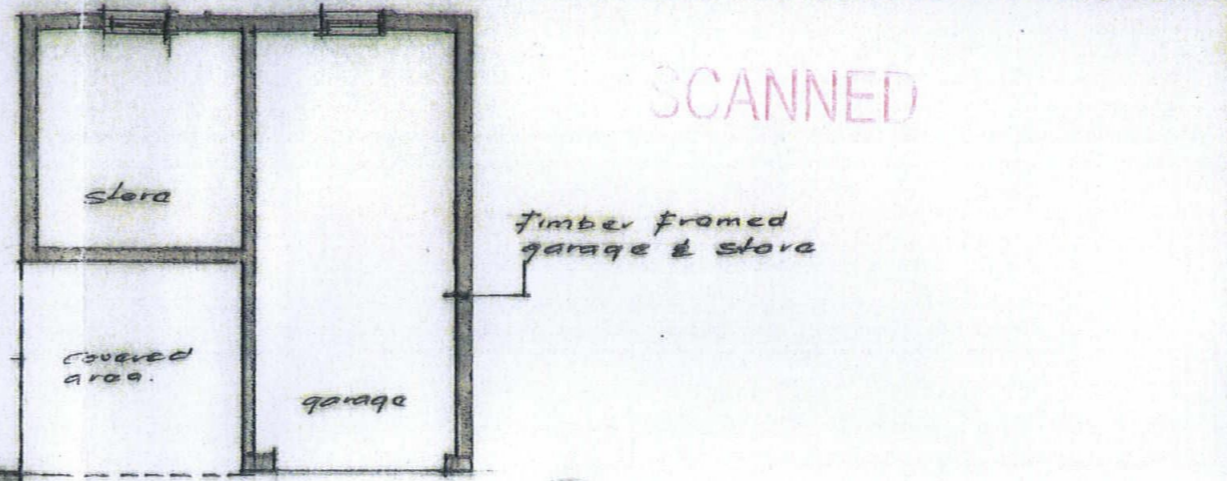


SCANNED


This drawing should not be sealed and it is the contractors, and his sub-contractors responsibility to check all dimensions and information on site prior to commencement of work.

project title
Existing ground floor layout

drawing title
Torchmount
Cromer Road
Holt Norfolk
NR25 6RP

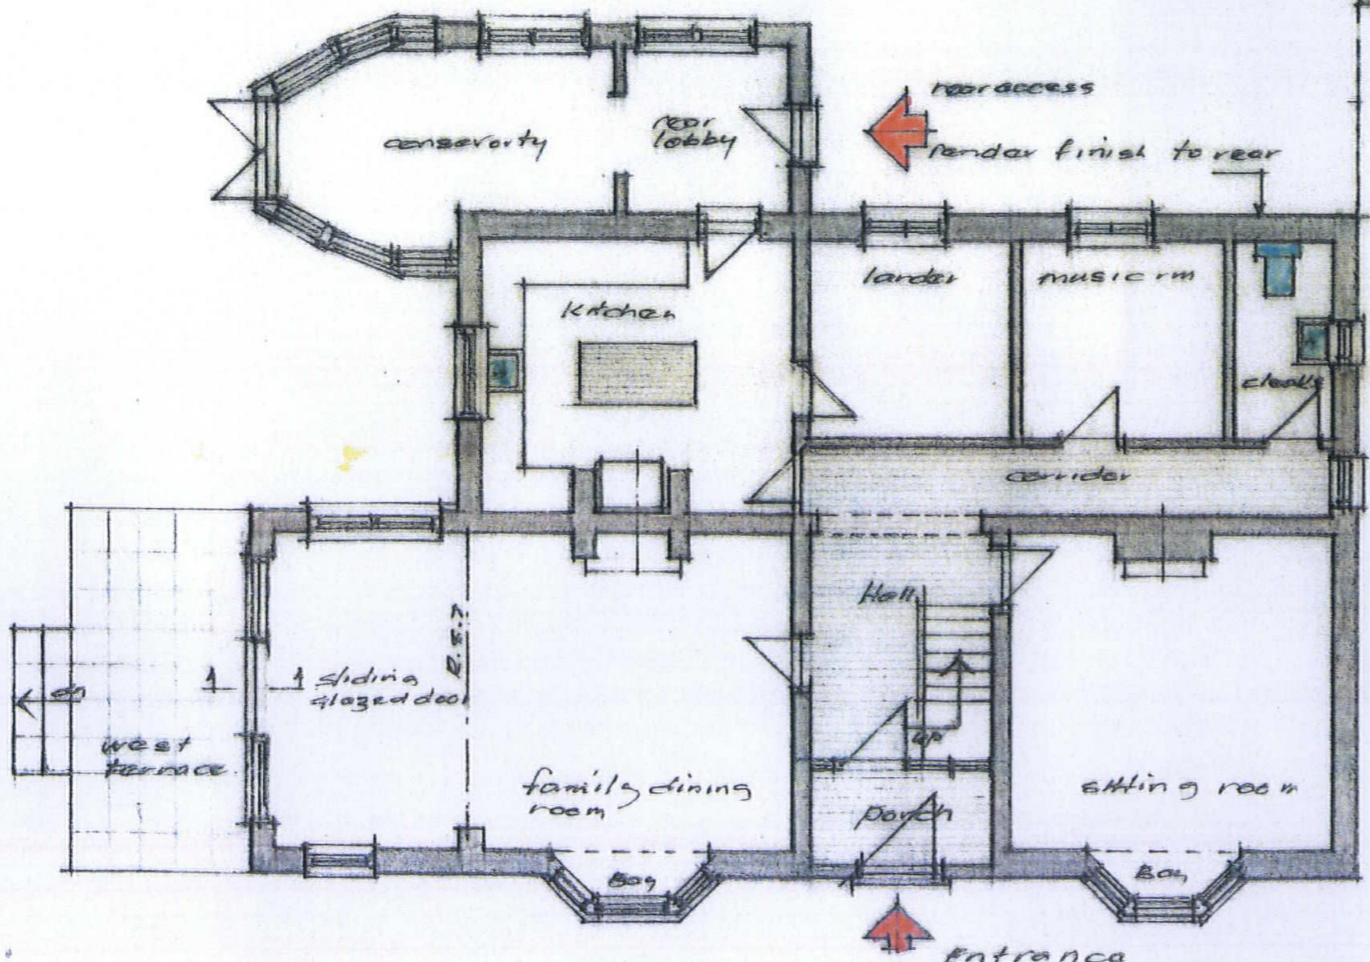

Ground floor layout

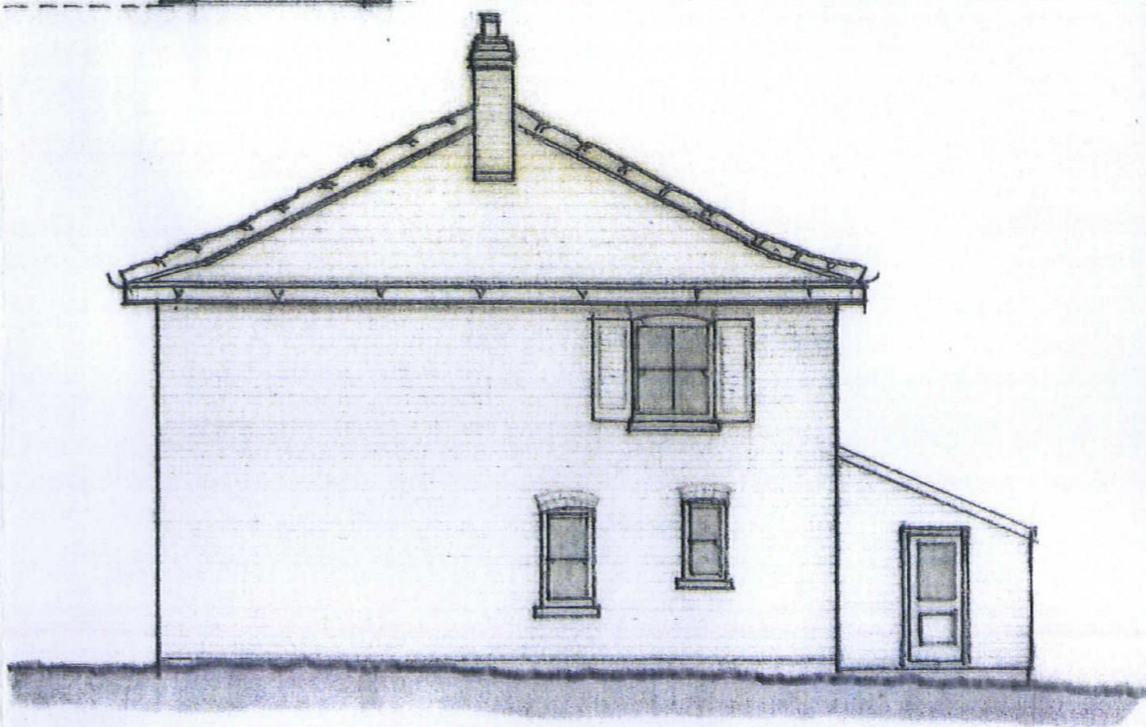

East Elevation

RLA
Robert Lord Associates
207 Holt Road, Cromer, Norfolk, NR27 9JN
Tel/Fax: 01263 519707
Mobile: 07765 351752
Email: robert@rlassociates.plus.com

revisions		

drawn by RLA	date 15.09.2011	scale 1:100
-----------------	--------------------	----------------

project no. 2864	drw no. 1 A	revision
---------------------	----------------	----------