



Project No. 286A	Drawn by S.J.Z.	Revision
----------------------------	---------------------------	----------


This drawing is the copyright of Robert Lord Associates and must not be copied or reproduced without written authority.

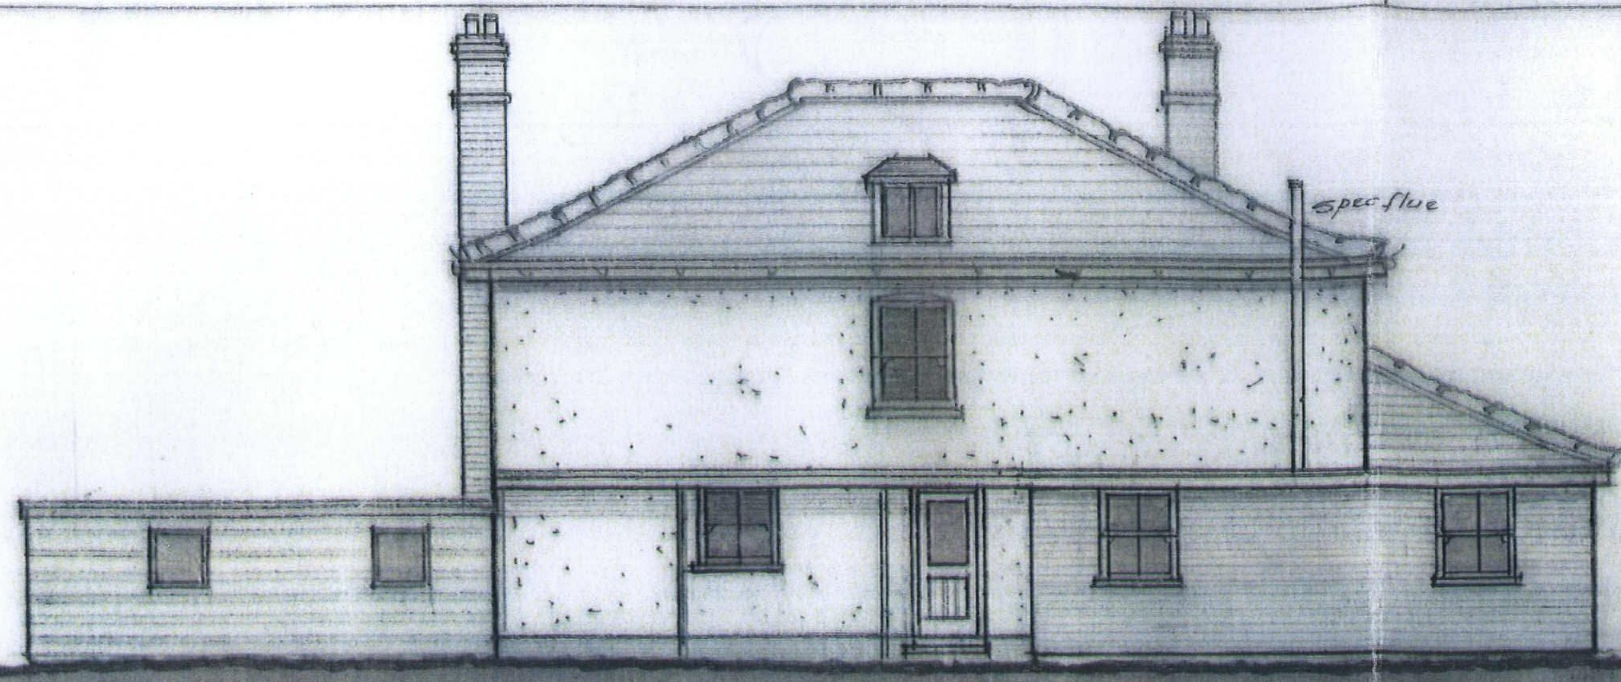



North Elevation

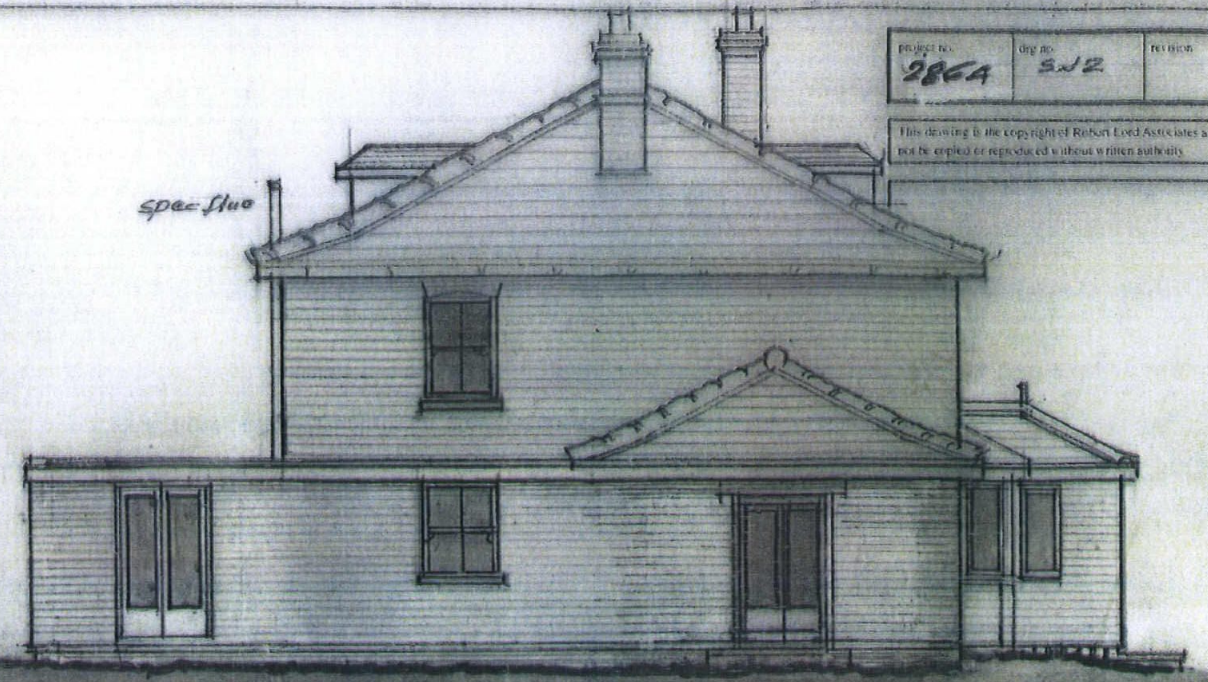

West Elevation

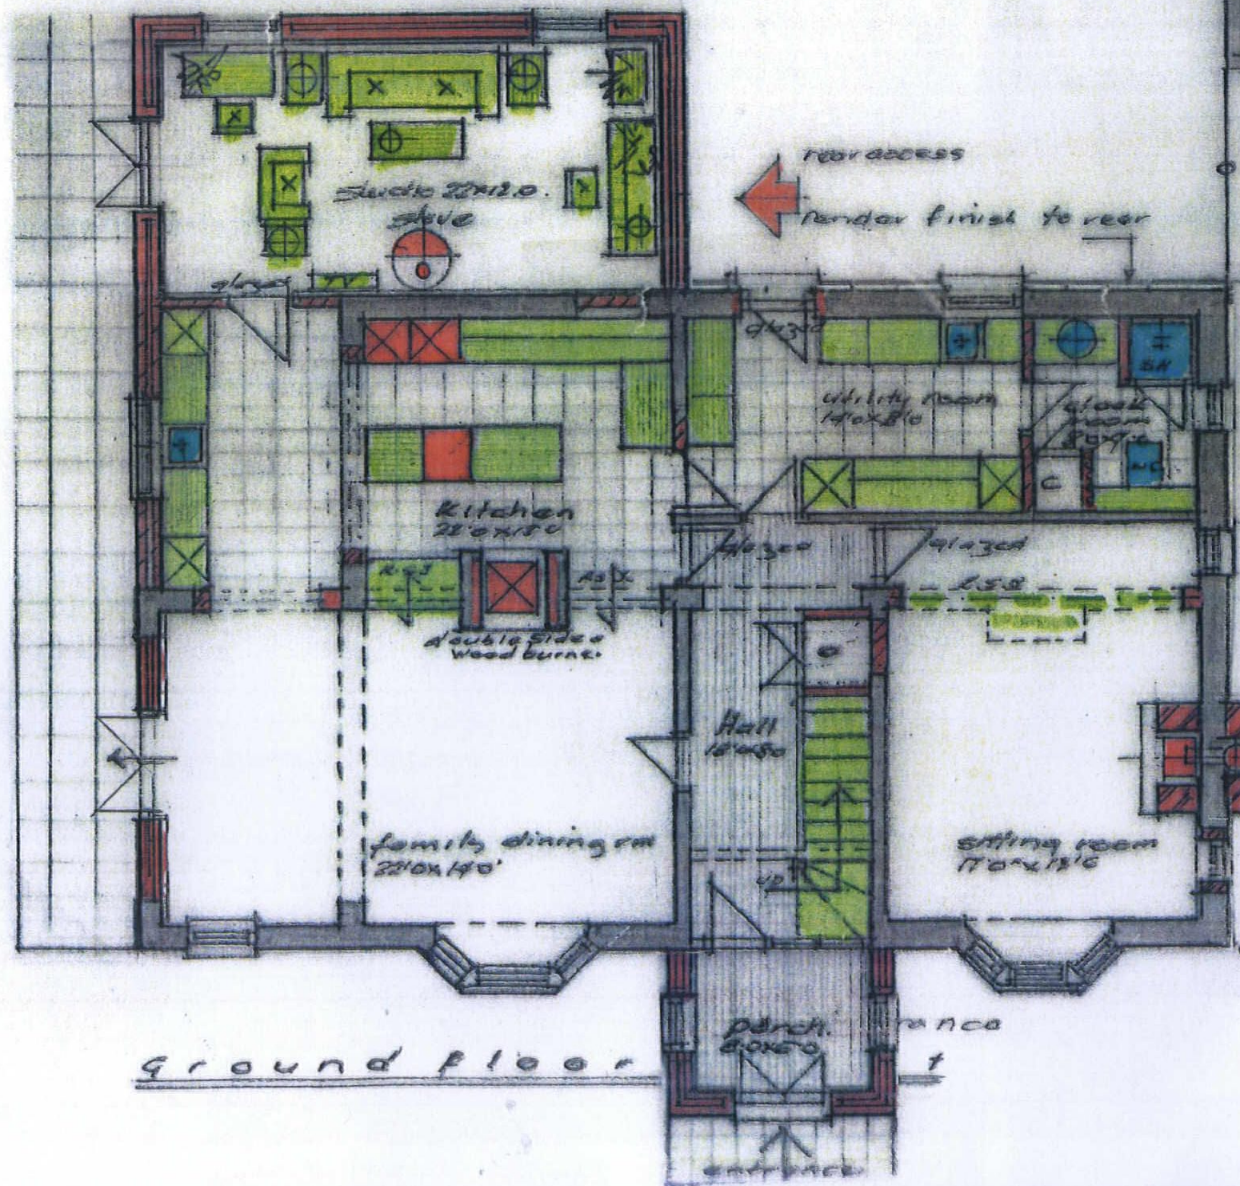

Ground floor

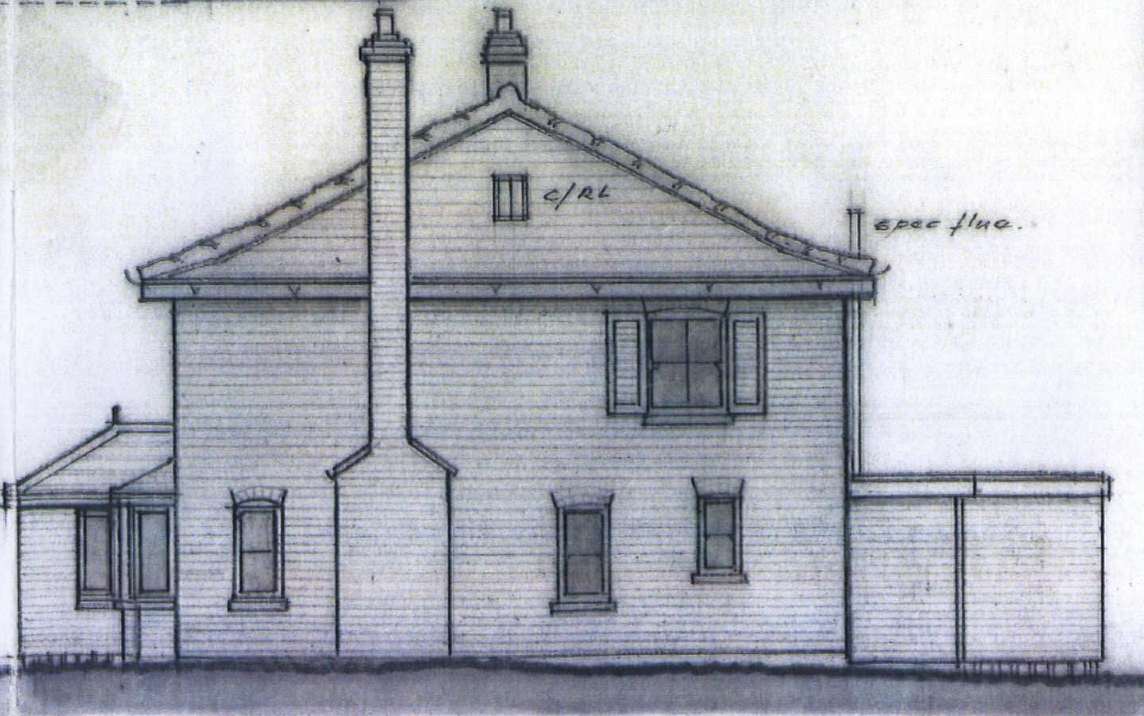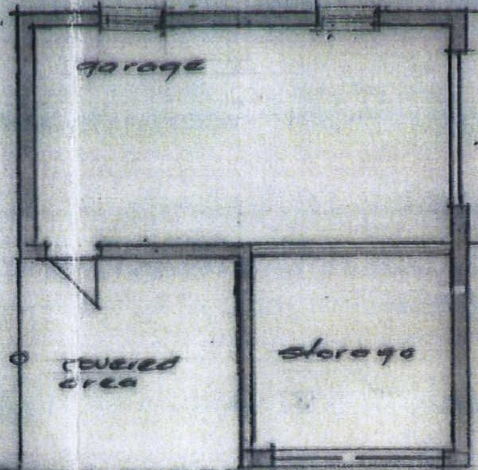

East Elevation

This drawing should not be scaled and it is the contractor's and his sub-contractors responsibility to check all dimensions and information on site prior to commencement of work.

Project:
Proposed ground floor layout & Elevations.

Drawing title:
**Leichmount
Cromer Road
Holt Norfolk
NR256 2P**

RLA
Robert Lord Associates
207 Holt Road, Cromer, Norfolk, NR27 9JN
Tel/Fax: 01263 519707
Mobile: 07765 351752
Email: robert@rlassociates.plus.com

Revision:
Approved

Drawn by RLA	Date May 2002	Scale 1:100
------------------------	-------------------------	-----------------------

Project No. 286A	Revision 1B
----------------------------	-----------------------