




EPEM. rubber roof covering

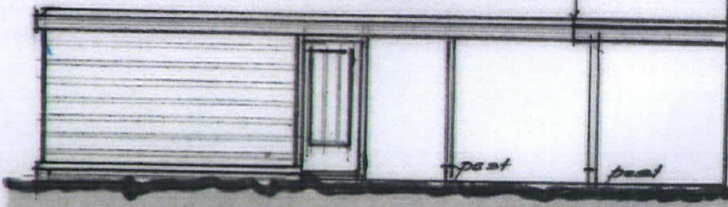


West Elevation

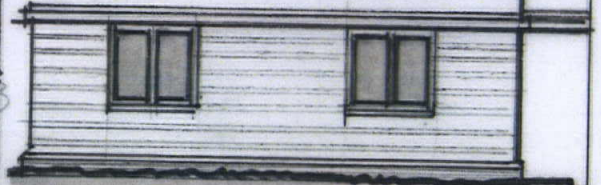

North Elevation

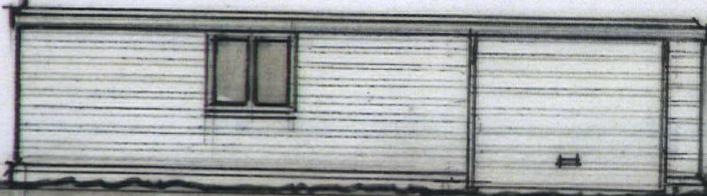


East Elevation

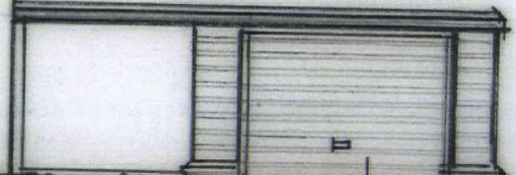

South Elevation

folding electric garage door

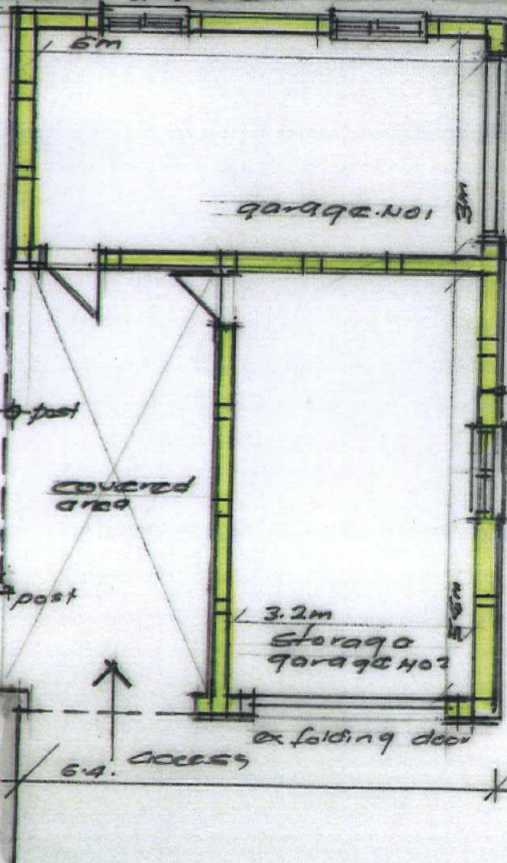

timber folding door

drive

timber clad on brick piers

pvc windows



Existing house

6.4m access

Scale: 1:100

Robert Lord Associates

Architectural Design, Planning & Conservation Consultant

207 Holt Road, Cromer, Norfolk NR27 9JN

Tel/Fax: 01263 519707 Mobile: 07765 351752

Email: robert@rlassociates.plus.com

Principal: Robert Lord FIPD

replacement timber garages
& store 2 larchmount cromer Rd.
The Avenue High Killing Holt.
Norfolk NR256RF.

Drawn RLA	Job No 2864	Drg. No. B
-----------	-------------	------------