



No.9
SOUTH ELEVATION
 FRONT



EAST ELEVATION

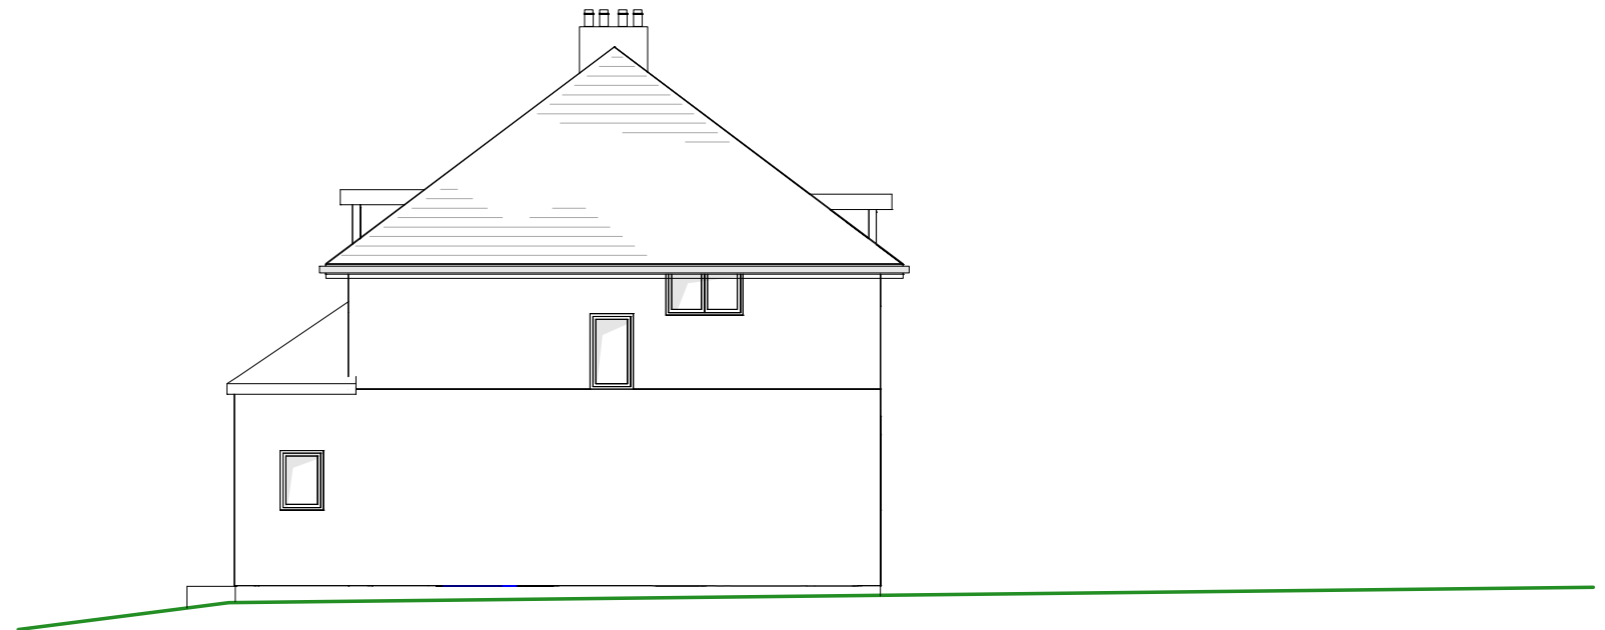

NORTH ELEVATION
 REAR

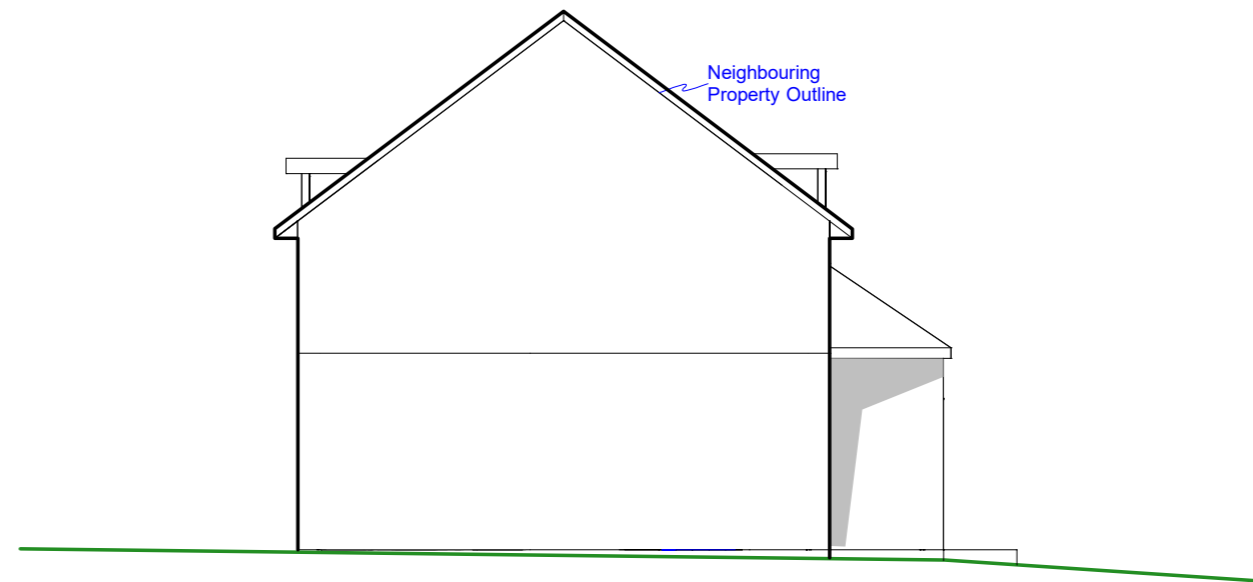

WEST ELEVATION
 PARTIALLY OBSCURED BY
 NEIGHBOURING PROPERTY



BoADesigns LLP Design Planning Consultancy	
C.S. Brunt BEng. March House Westwood Road Trowbridge Wiltshire BA14 9BR chris@boadesigns.co.uk 07976 672284 01225 753558	
Location 9 PARSONAGE CLOSE WINFORD BRISTOL BS40 8DQ	
Drawing Title EXISTING ELEVATIONS 01	
<small>This drawing is copyright. All dimensions must be checked on site. Only figured dimensions are to be worked from. Any discrepancies should be reported to BoA Designs and the Project manager.</small>	
Date	JULY 2023
Scale	1 : 100 @ A3
Drawing Number	EX. ELS. 01