


Notes


Do not scale from this drawing.

All dimensions are to be checked prior to construction and any discrepancies are to be identified to the Architect.

Copyright reserved.

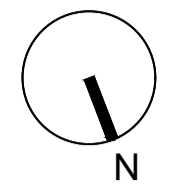

Downtakings

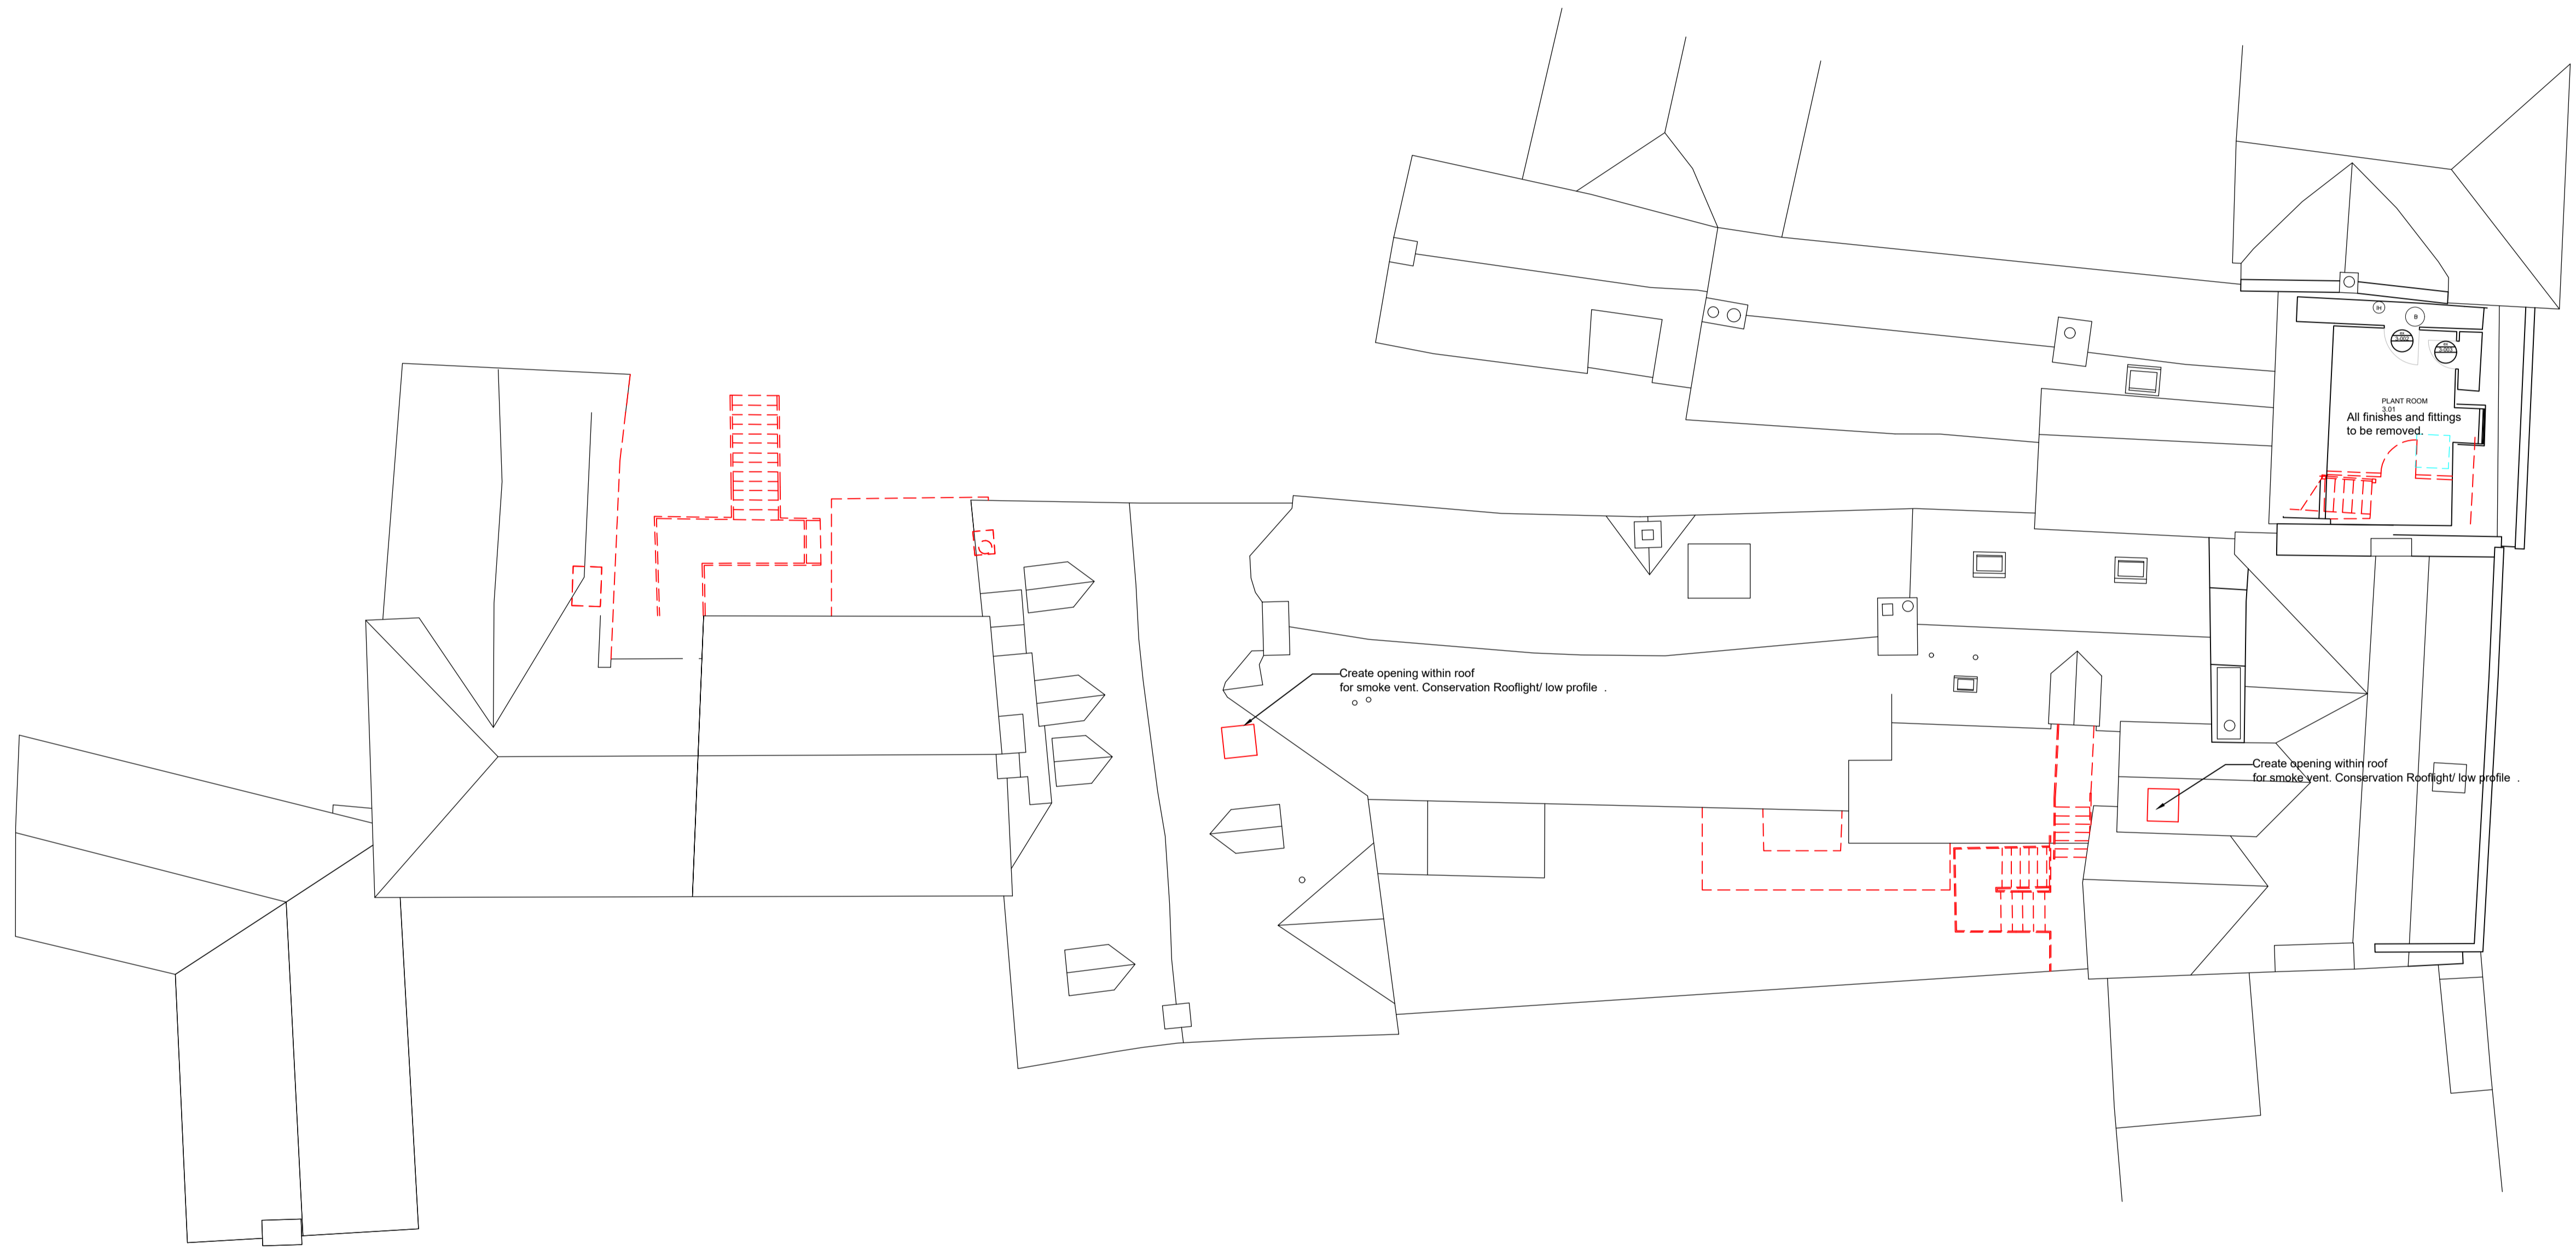

P02 22/07/21 revised planning AG
P01 xx/03/21 Planning KB

Revisions

Status

Planning

Client

Paton Developments

Project

**The Bull at Burford
High Street, Burford,
Oxfordshire, OX18 4RG**

Title

**Proposed Downtakings
Third Floor Plan**

| Scale | Size | Date | Drawn | Checked |
|-------|------|----------|-------|---------|
| 1:100 | A1 | 24/11/20 | AG | DP |

3DReid
www.3DReid.com
Architecture Interiors Masterplanning



Drawing No. Rev.

200189-3DR-03-DR-D20-11034 P02

