


Notes


Do not scale from this drawing.

All dimensions are to be checked prior to construction and any discrepancies are to be identified to the Architect.

Copyright reserved.

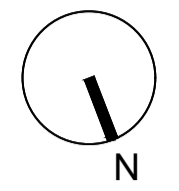

Downtakings

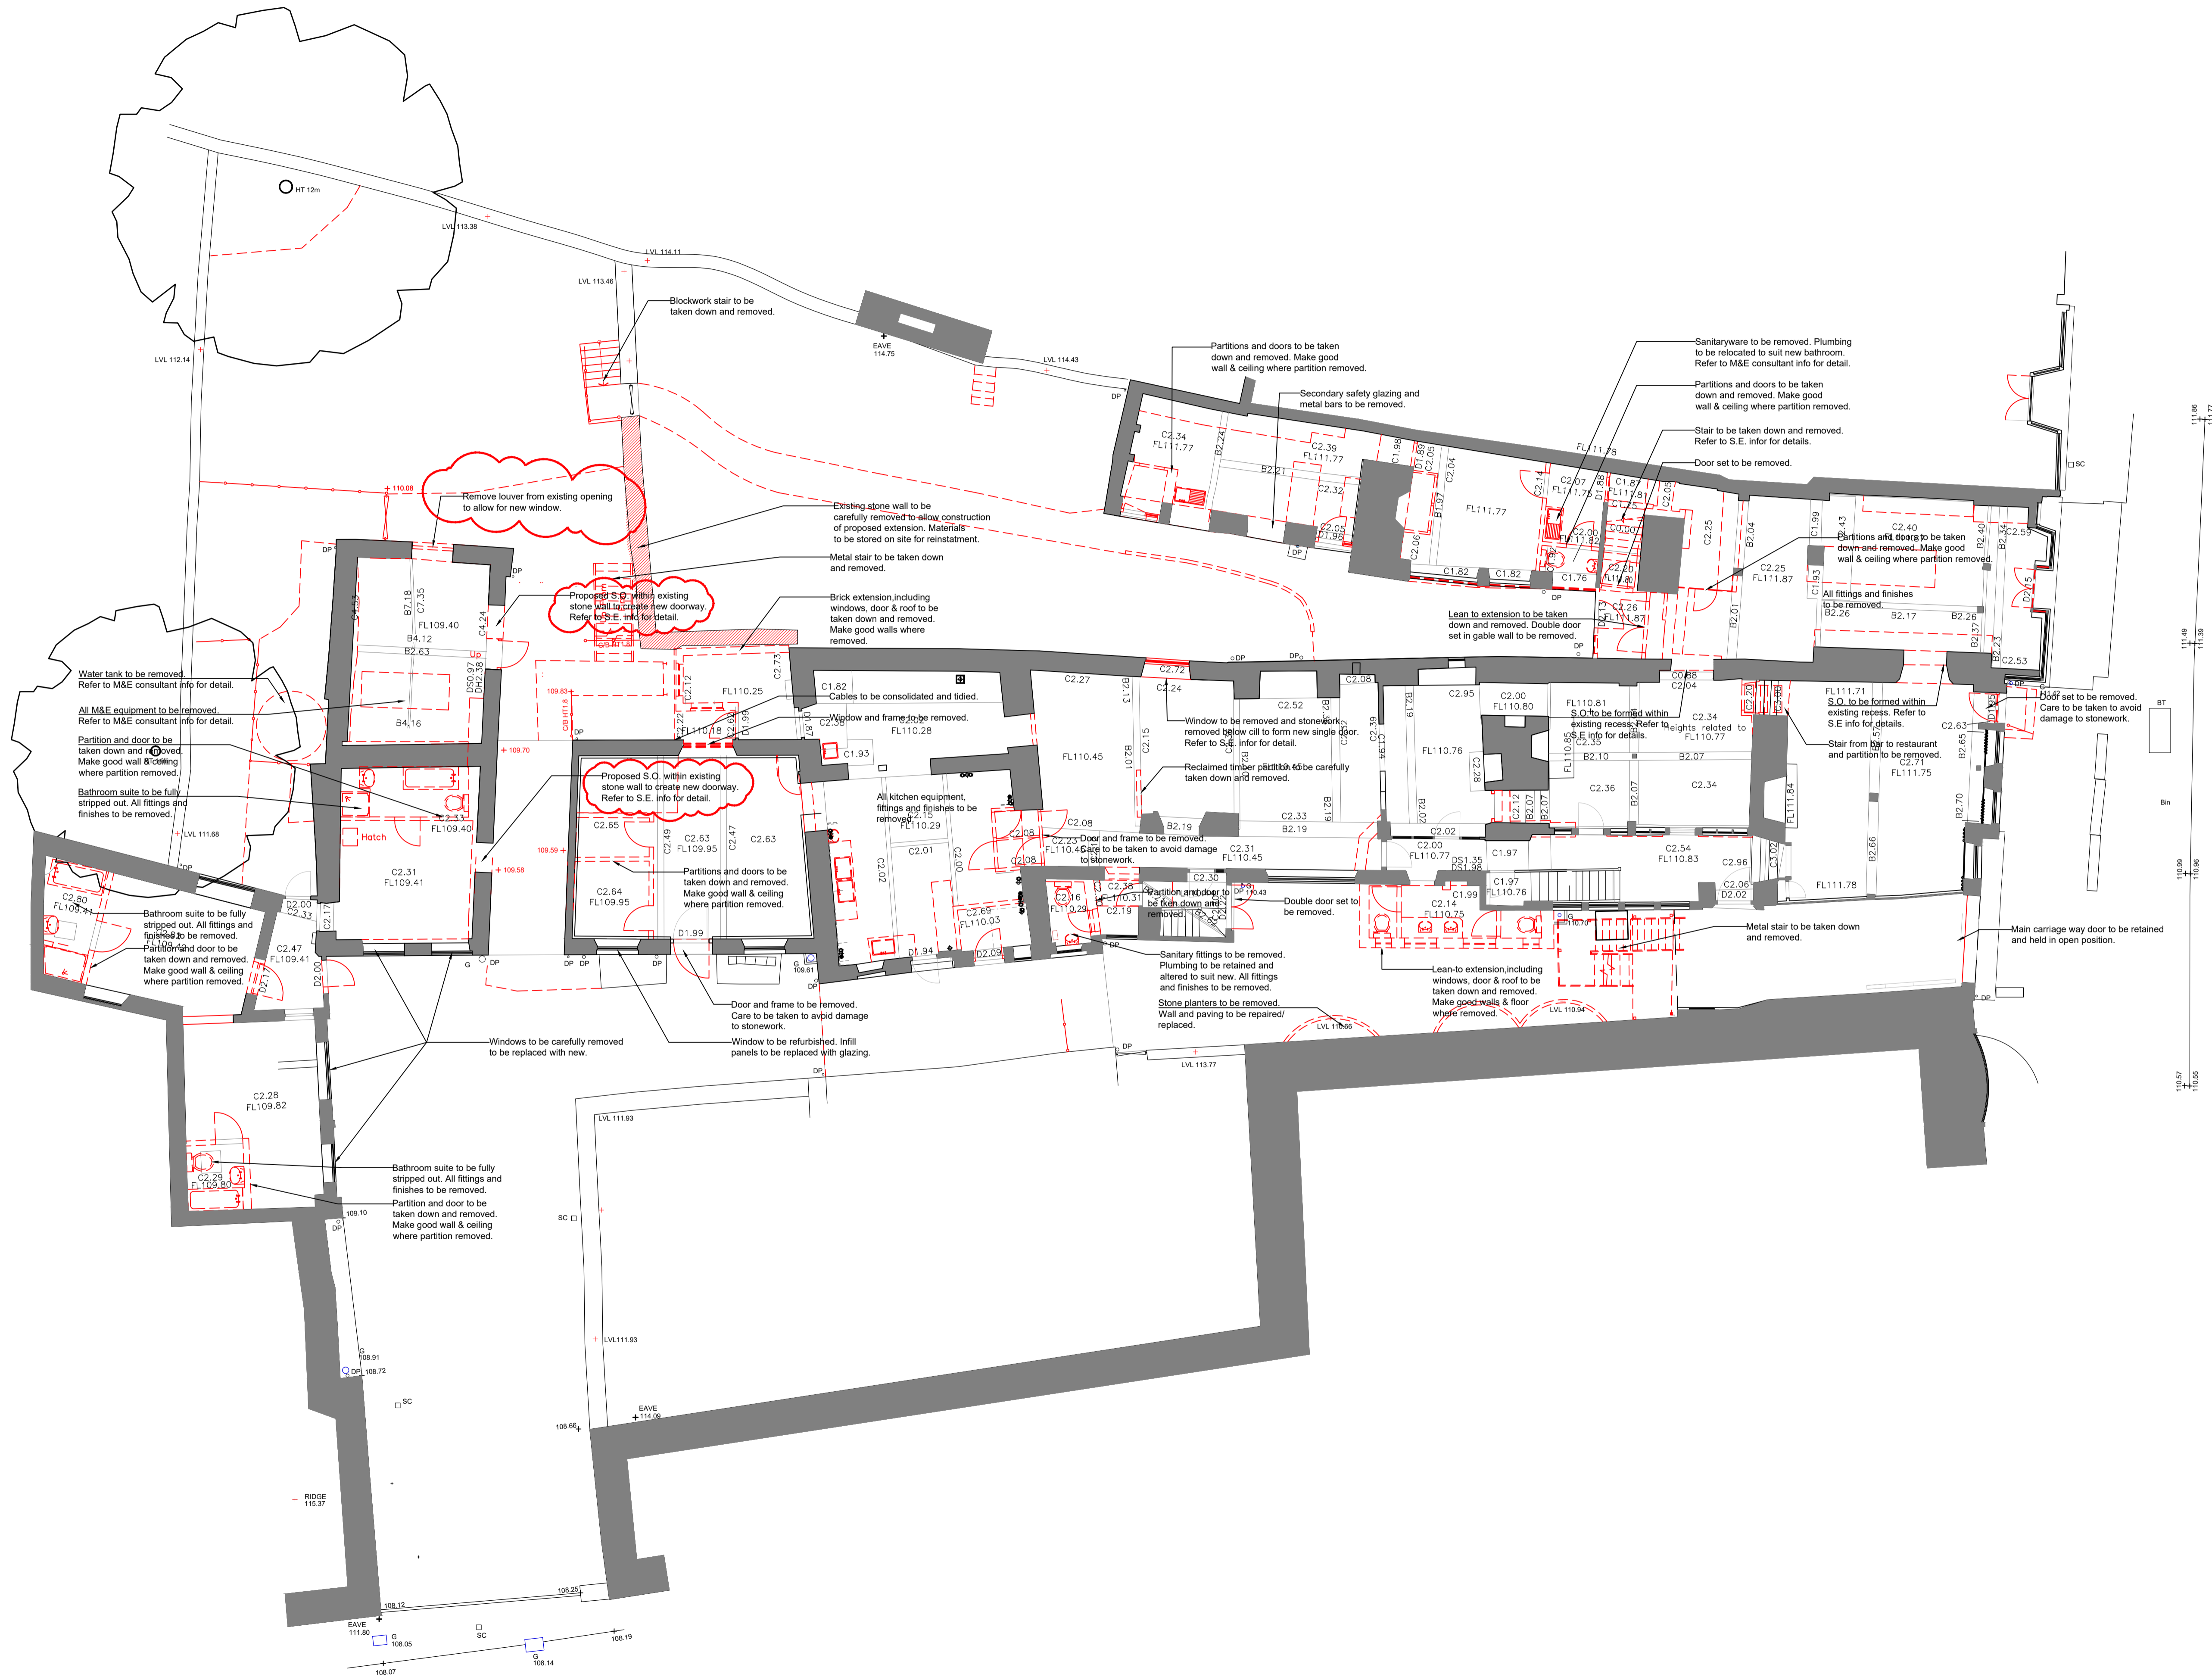

P03 21/02/23 Planning revisions updated downtakings AG
P02 20/07/21 Planning revisions AG
P01 xx/03/21 Planning KB

Revisions

Status

Planning

Client
Paton Developments

Project
**The Bull at Burford
High Street, Burford,
Oxfordshire, OX18 4RG**

Title
**Proposed Downtakings
Ground Floor Plan**

Scale Size Date Drawn Checked
1:100 A1 24/11/20 AG DP

3DR Reid
Architecture Interiors Masterplanning



Drawing No. Rev.
200189-3DR-01-DR-D20-11031 P03

