


Notes


Do not scale from this drawing.

All dimensions are to be checked prior to construction and any discrepancies are to be identified to the Architect.

Copyright reserved.

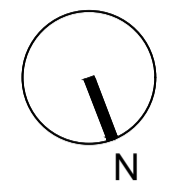

1 roof top plant and AOV to proposed extension

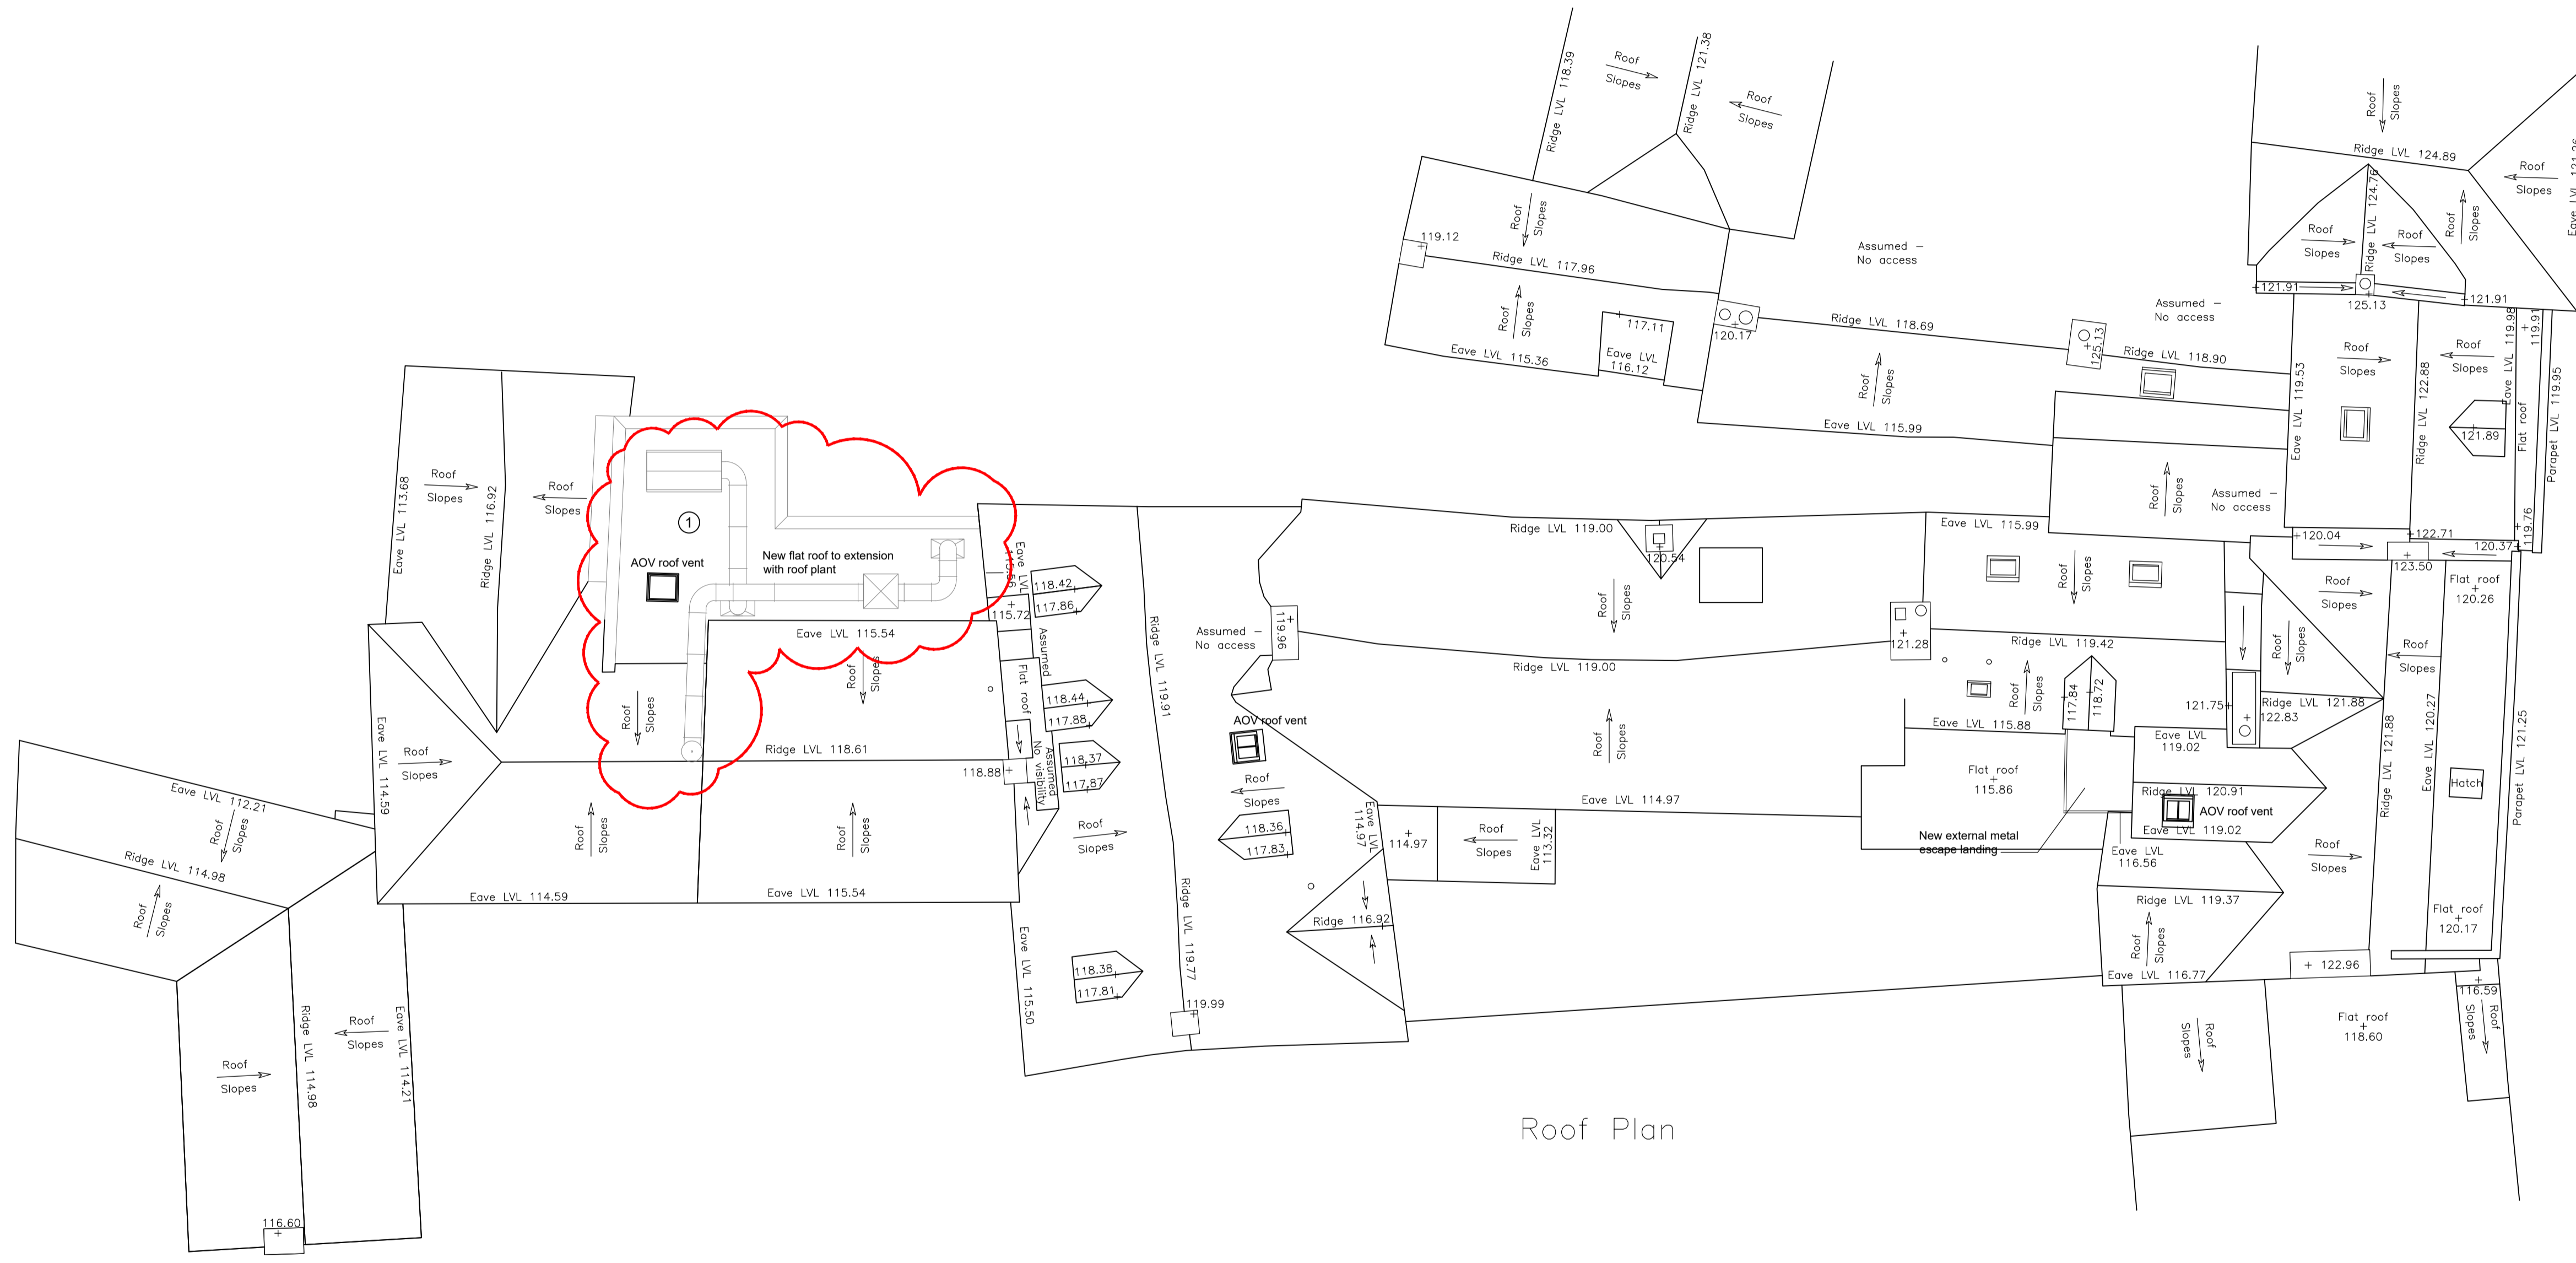

Roof Plan

P03 22/02/23 notes added roof top plant AG
 P02 22/07/21 revised planning AG
 P01 xx/03/21 Planning KB

Revisions

Status

Planning

Client

Paton Developments

Project

The Bull at Burford
 High Street, Burford,
 Oxfordshire, OX18 4RG

Title

Proposed
 Roof Plan

| Scale | Size | Date | Drawn | Checked |
|-------|------|----------|-------|---------|
| 1:100 | A1 | 24/11/20 | AG | DP |

3DReid
 www.3DReid.com
 Architecture Interiors Masterplanning



Drawing No. Rev.

200189-3DR-05-DR-D20-11025 P03

