


Notes


Do not scale from this drawing.

All dimensions are to be checked prior to construction and any discrepancies are to be identified to the Architect.

Copyright reserved.

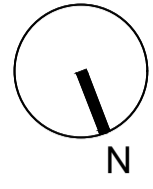

Downtakings

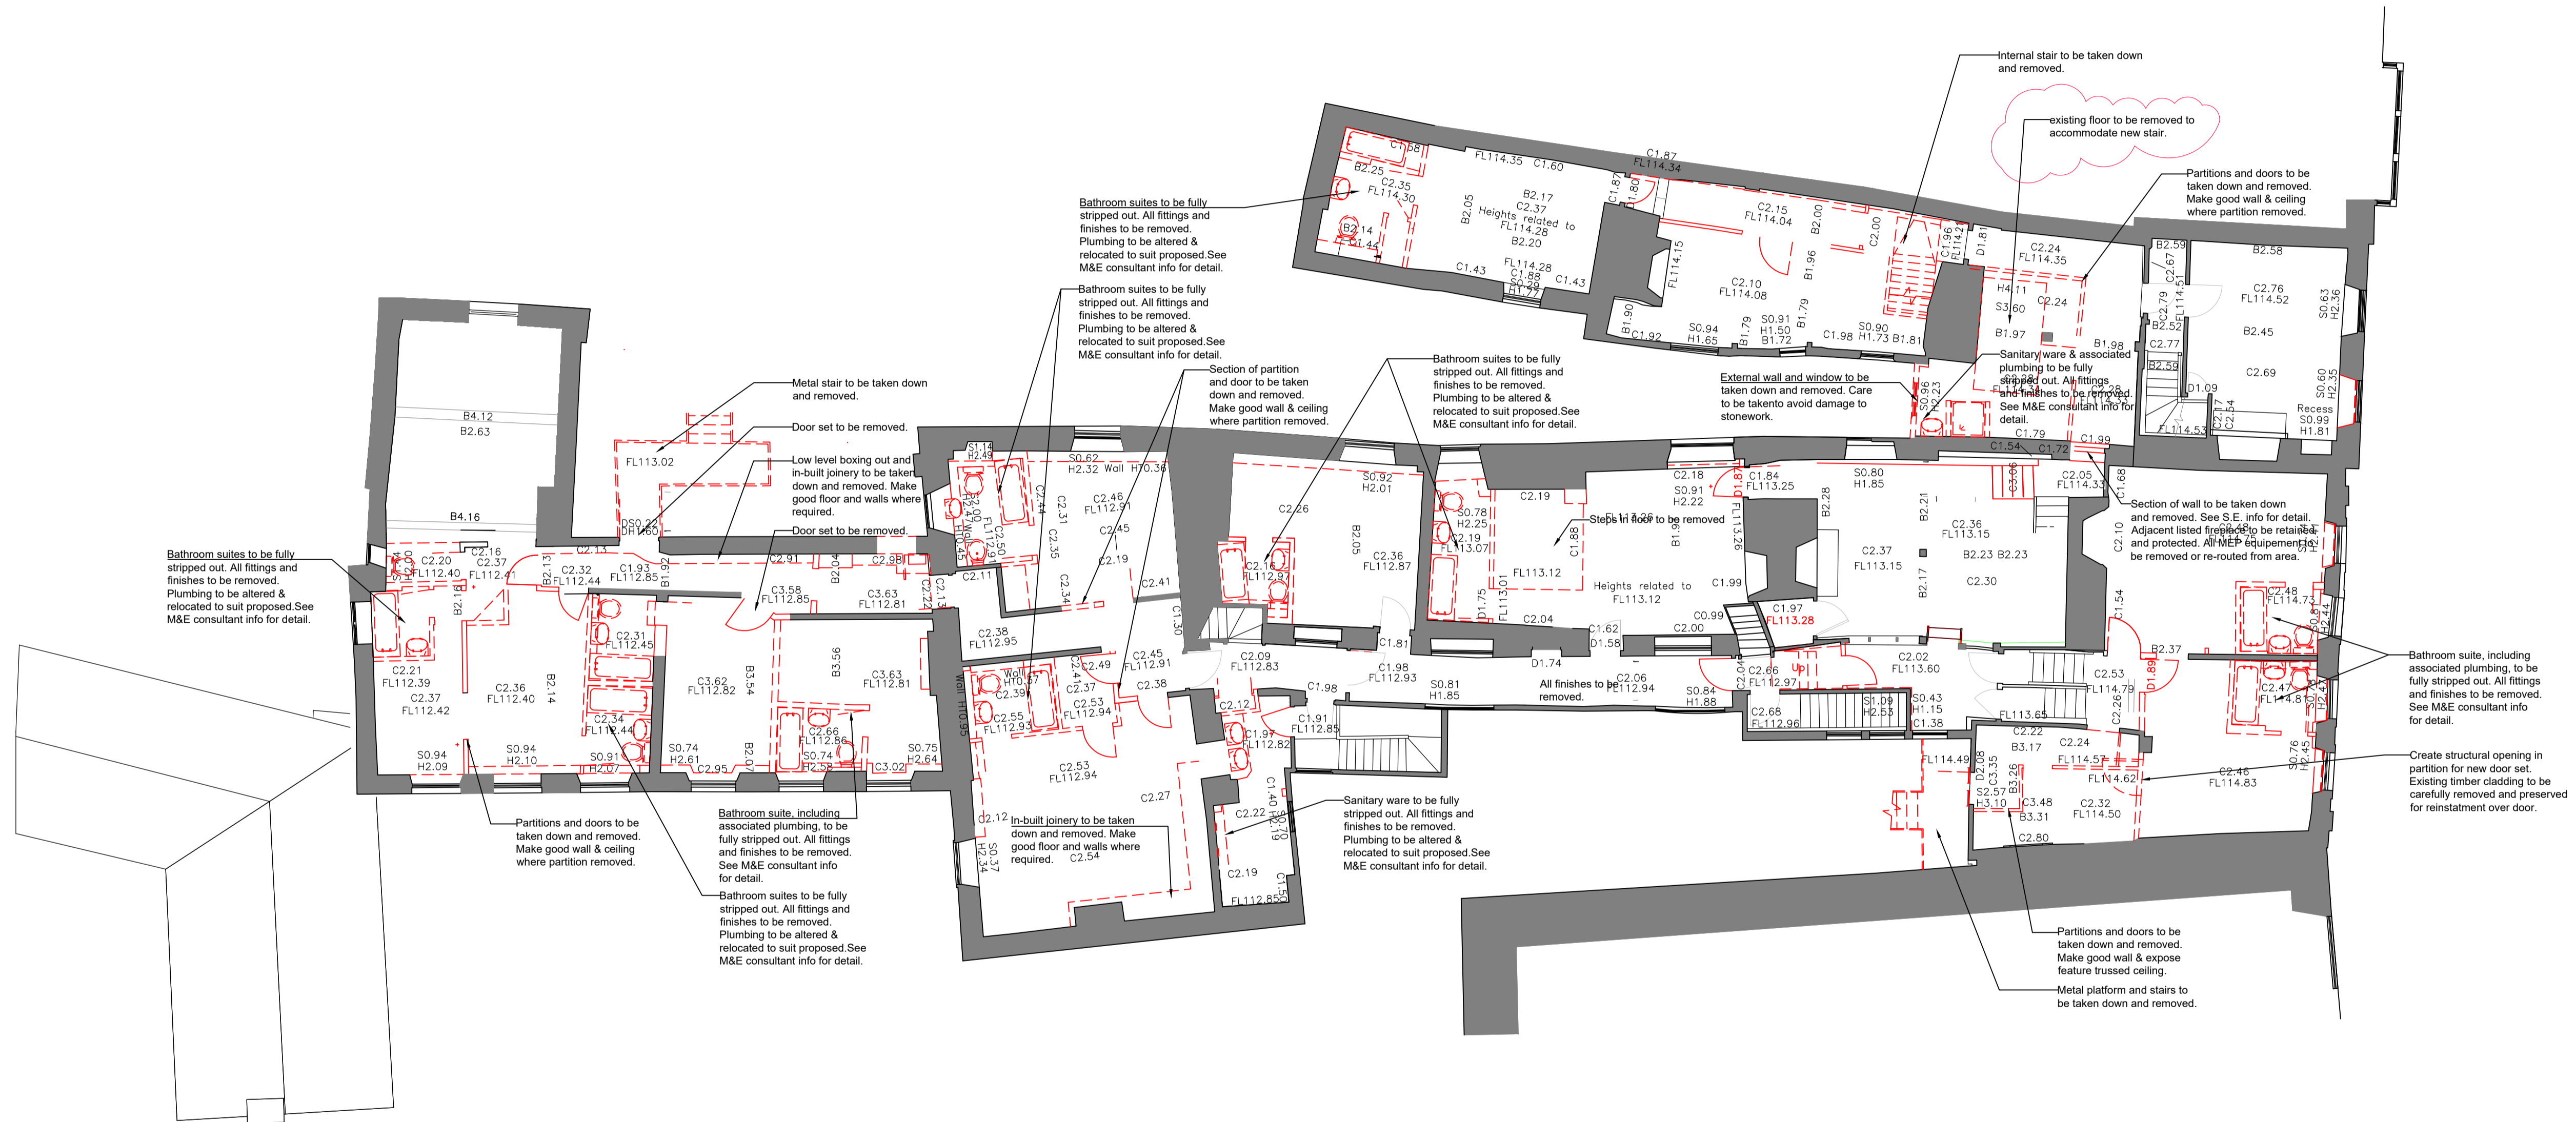

P03 12/05/23 revised downtakings AG
P02 20/07/21 Planning revisions AG
P01 xx/03/21 Planning KB

Revisions

Status

Planning

Client

Paton Developments

Project

The Bull at Burford
105 High Street, Burford,
Oxfordshire, OX18 4RG

Title

Proposed Downtakings
First Floor Plan

Scale	Size	Date	Drawn	Checked
1:100	A1	24/11/20	AG	DP

3DReid
www.3DReid.com
Architecture Interiors Masterplanning

Drawing No.

200189-3DR-02-DR-D20-11032 P03

