


Notes


Do not scale from this drawing.

All dimensions are to be checked prior to construction and any discrepancies are to be identified to the Architect.

Copyright reserved.

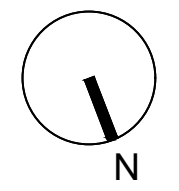

Downtakings

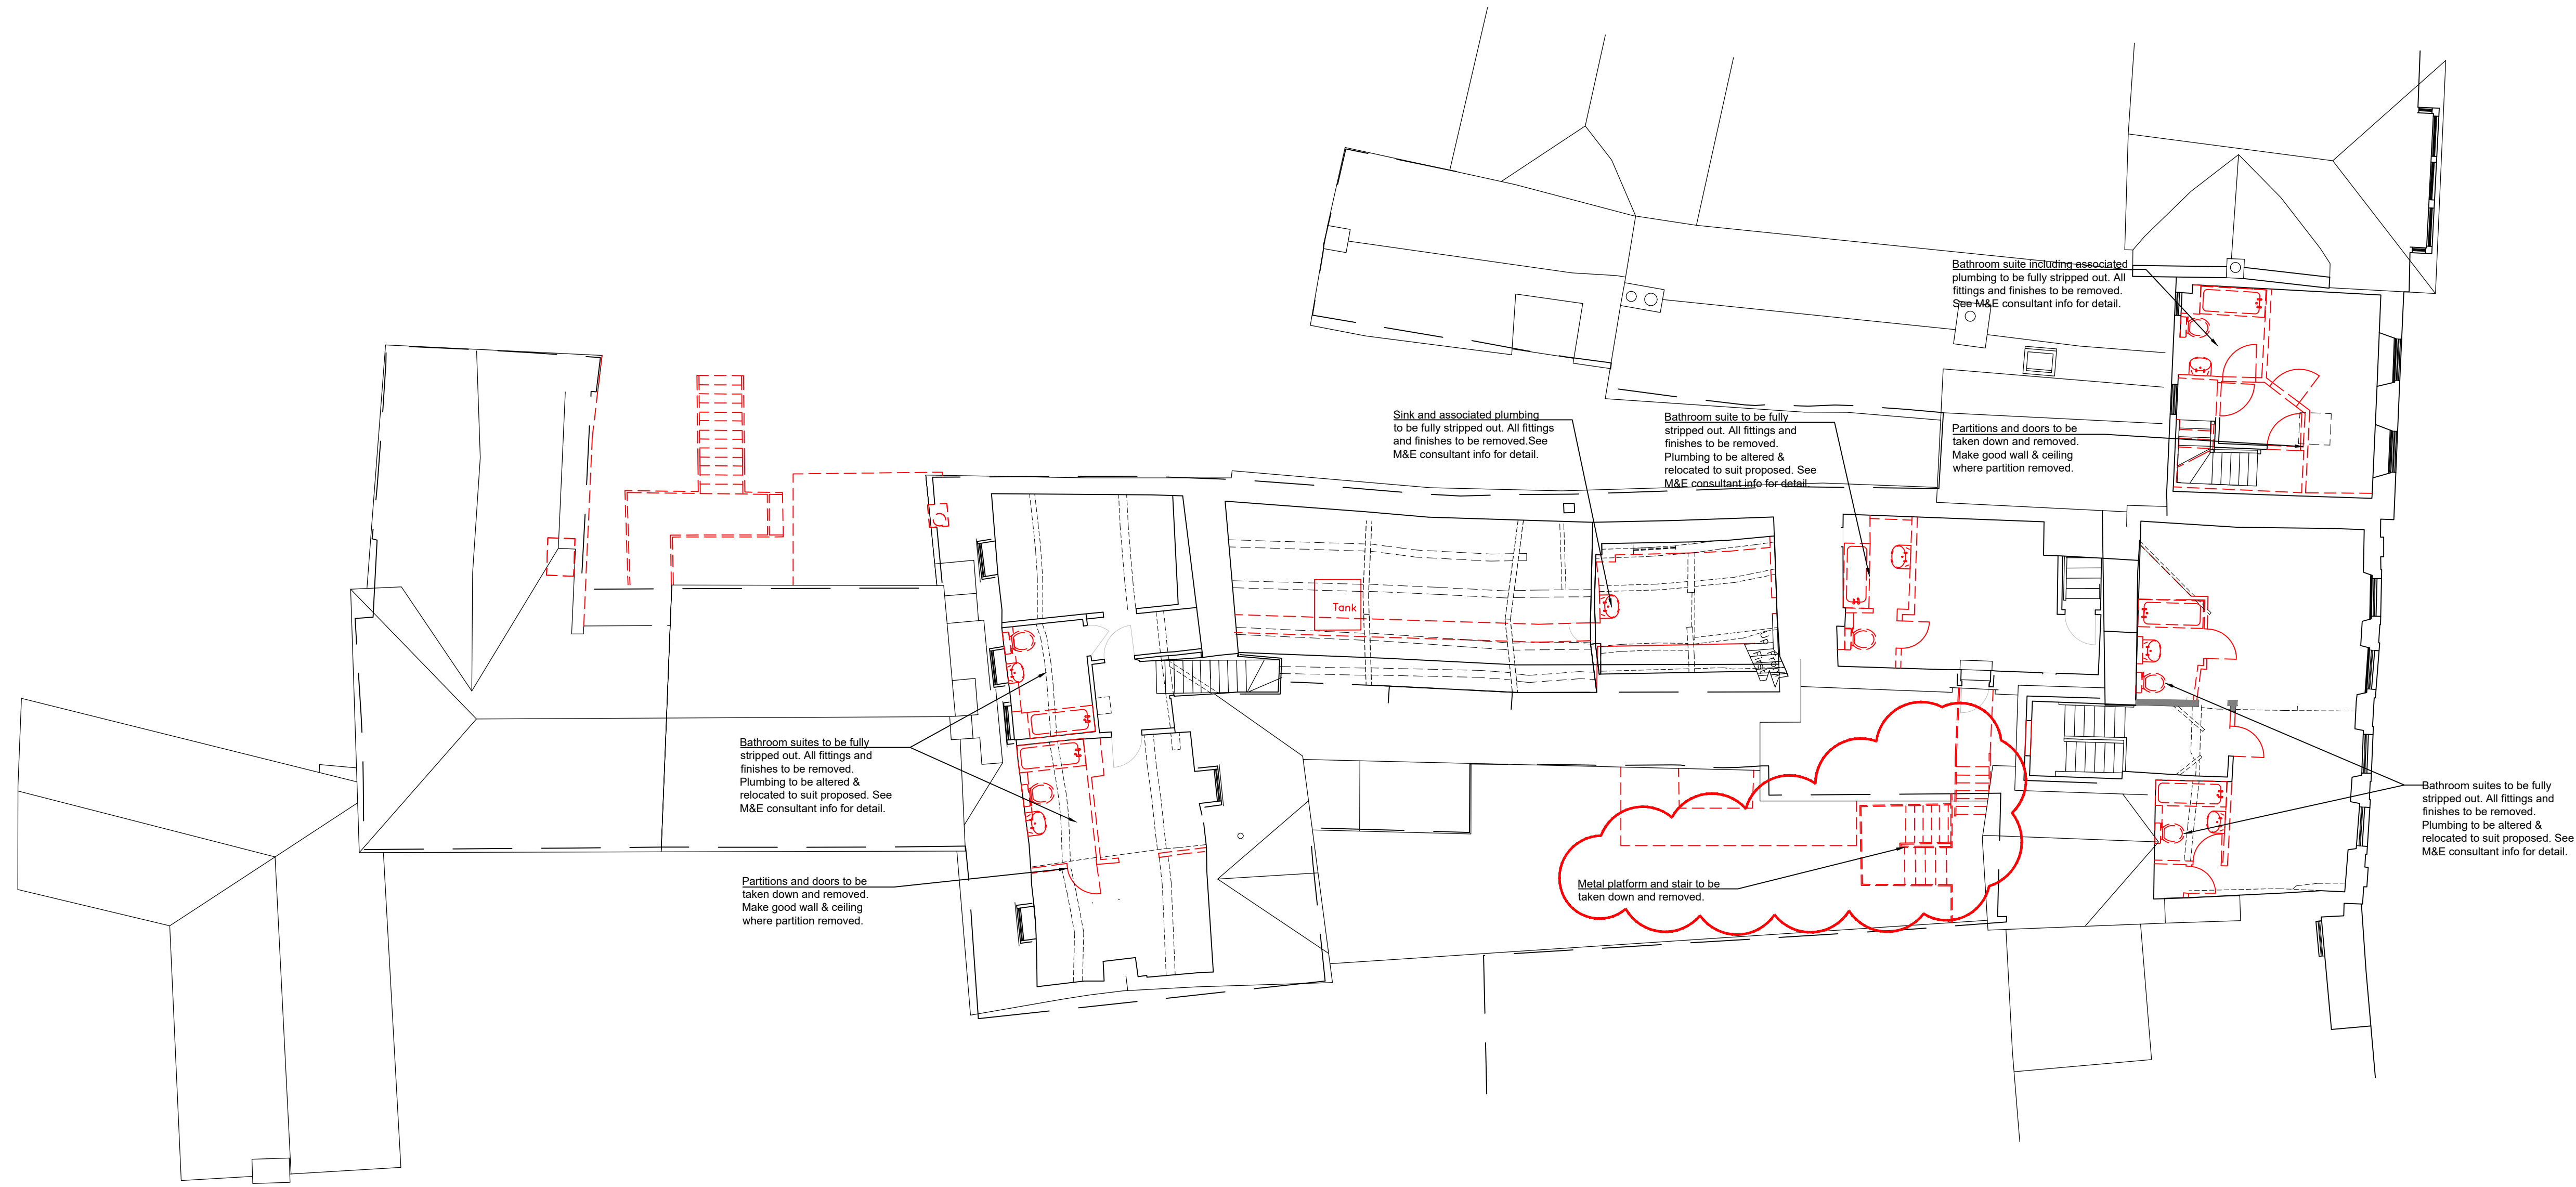

P03 22/02/23	revised downtakings as shown	AG
P02 22/07/21	Revised Planning	AG
P01 09/03/21	Planning	KB

Revisions

Status

Planning

Client

Paton Developments

Project

The Bull at Burford
High Street, Burford,
Oxfordshire, OX18 4RG

Title

Proposed Downtakings
Second Floor Plan

Scale	Size	Date	Drawn	Checked
1:100	A1	24/11/20	AG	DP

3DR Reid
www.3DR Reid.com
Architecture Interiors Masterplanning



Drawing No.

200189-3DR-03-DR-D20-11033

Rev.

P03

