


Scale 1: 100

Status


EXISTING

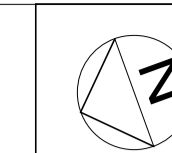


**Notes:**

This drawing is to be read in conjunction with all other relevant drawings and all corresponding M&E, Structural Drawings and relevant Specifications.


DRAWING FOR PRELIMINARY PURPOSE ONLY. IT IS NOT INTENDED FOR SITE USE. DO NOT SCALE. USE WRITTEN DIMENSIONS ONLY

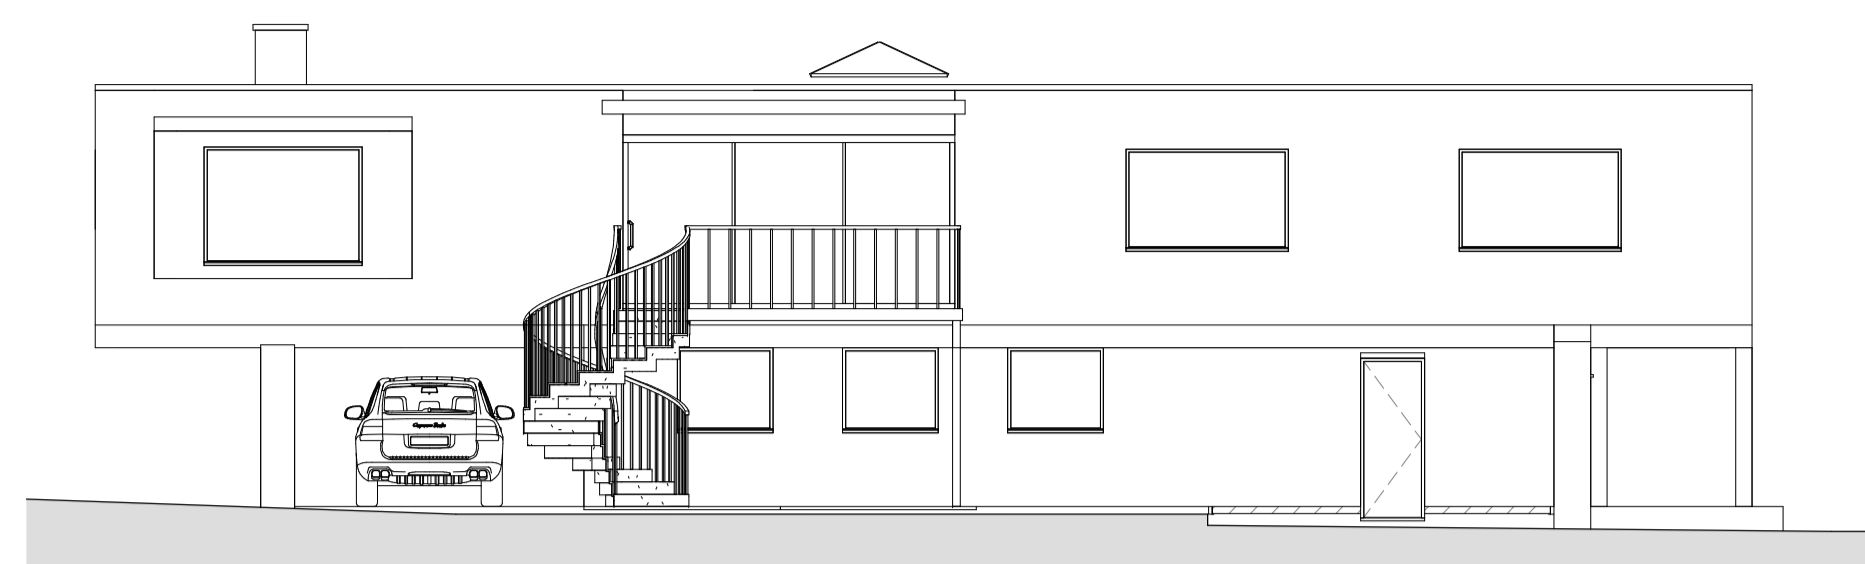


**1 Existing South Elevation**  
1 : 100

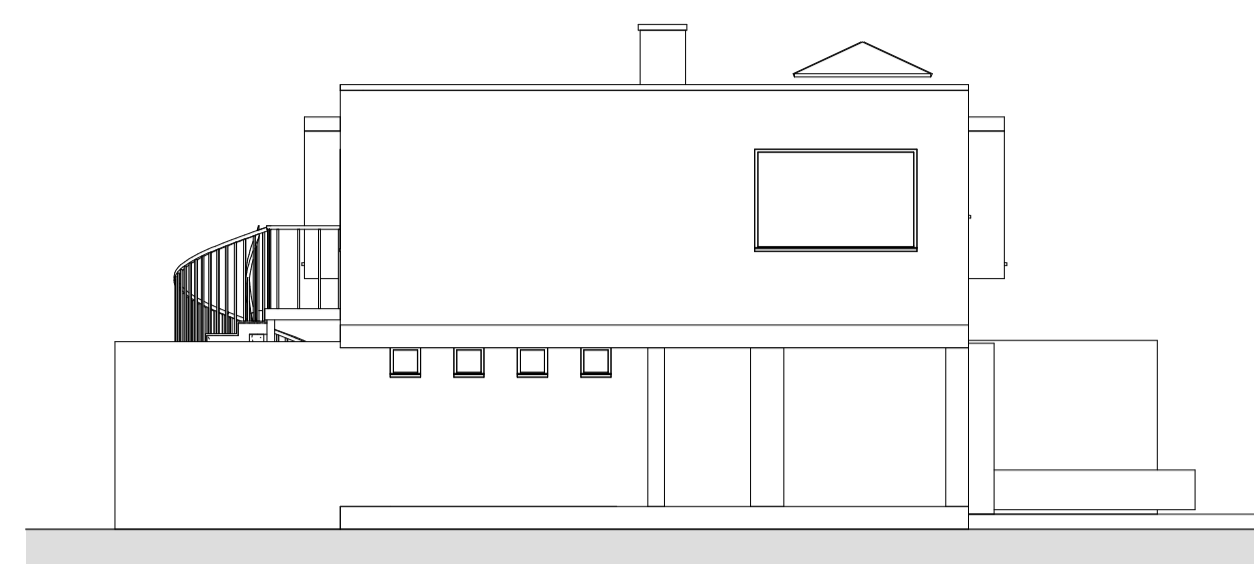


**2 Existing East Elevation**  
1 : 100

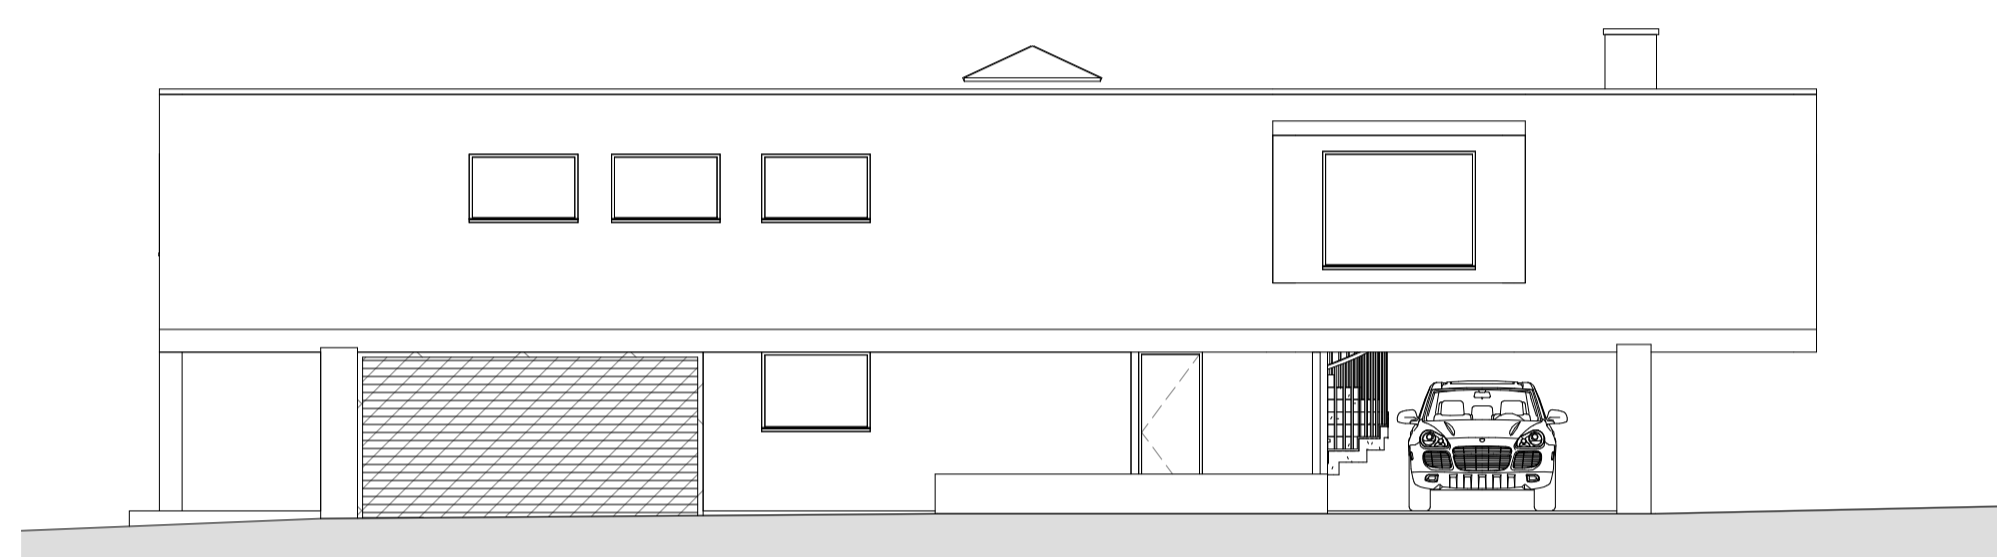


**3 Existing North Elevation**  
1 : 100

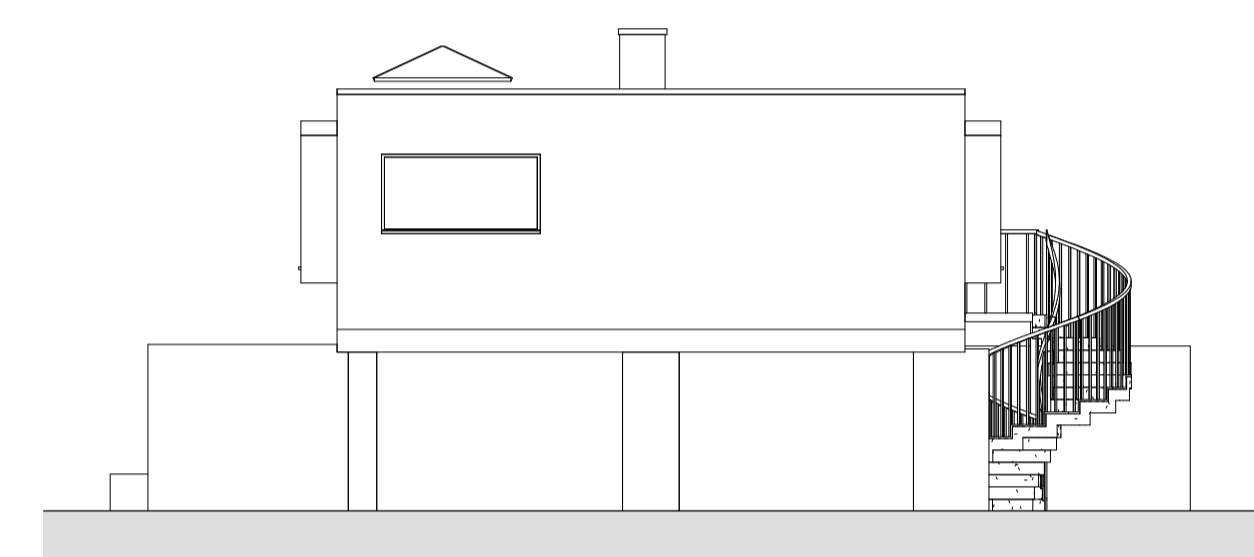


**4 Existing West Elevation**  
1 : 100

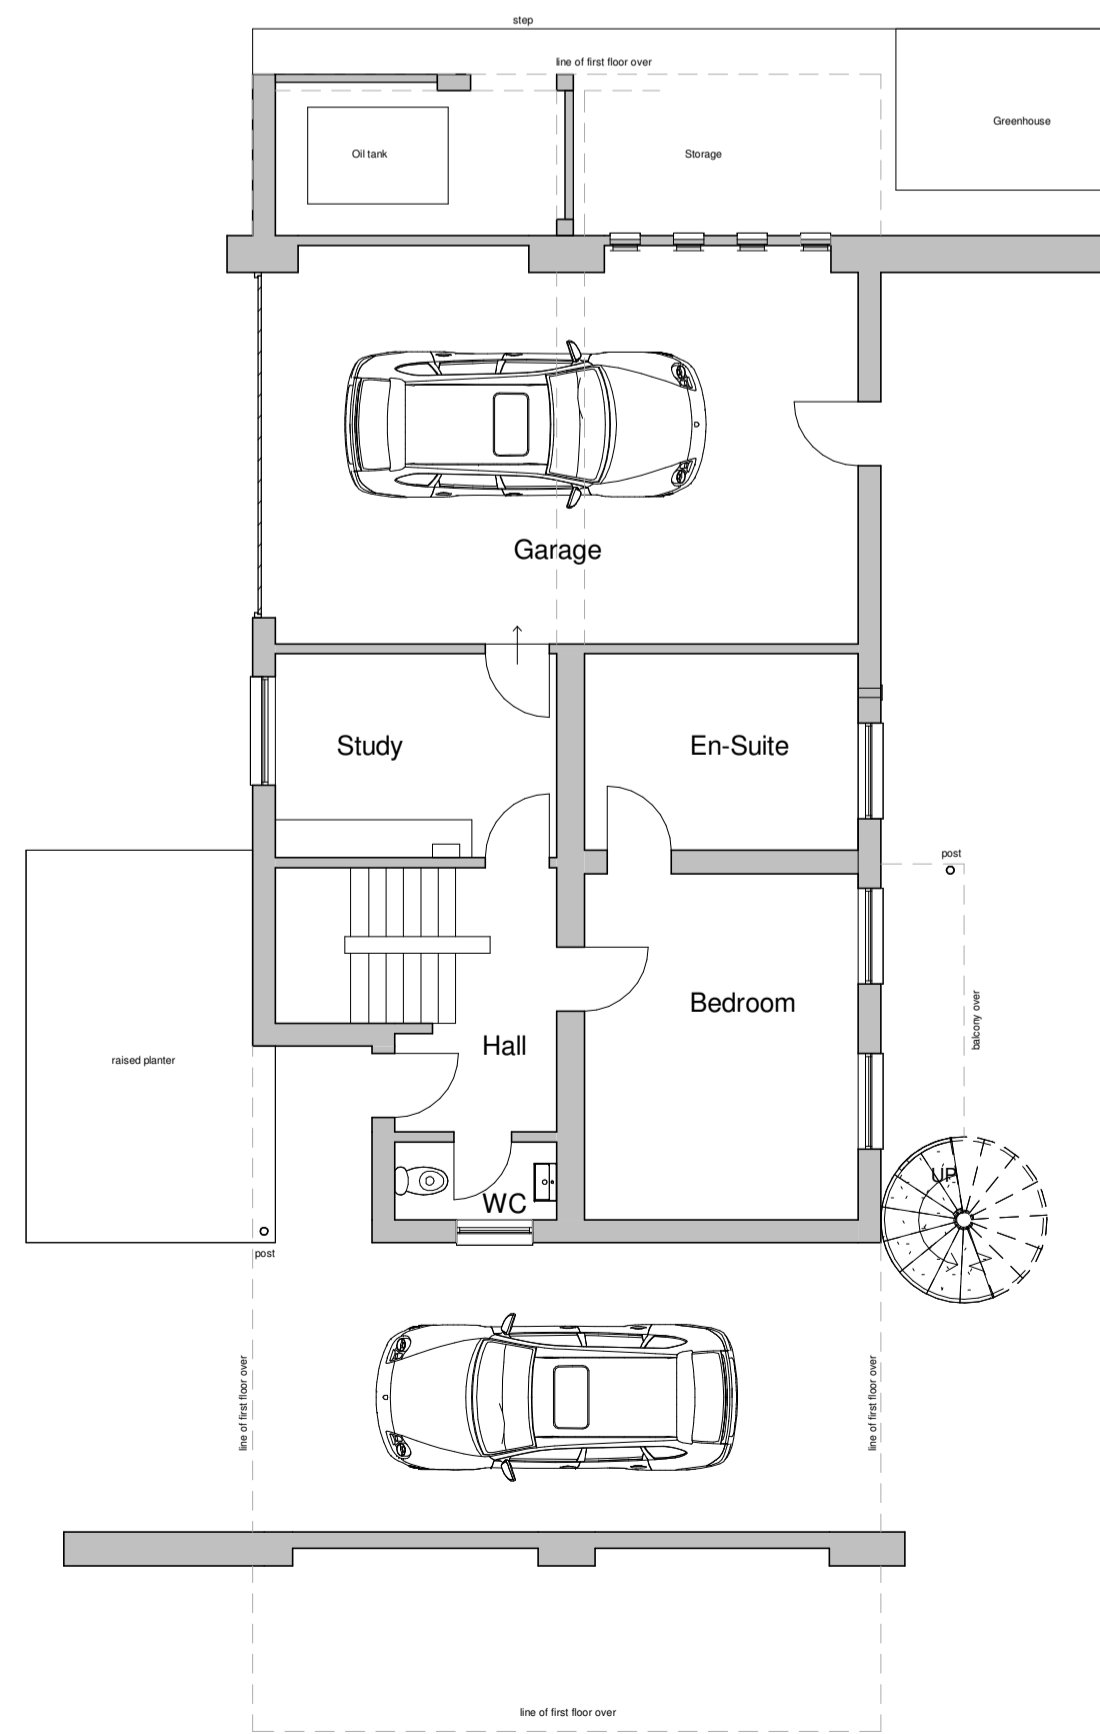

**5 Existing Ground Floor Plan**  
1 : 100

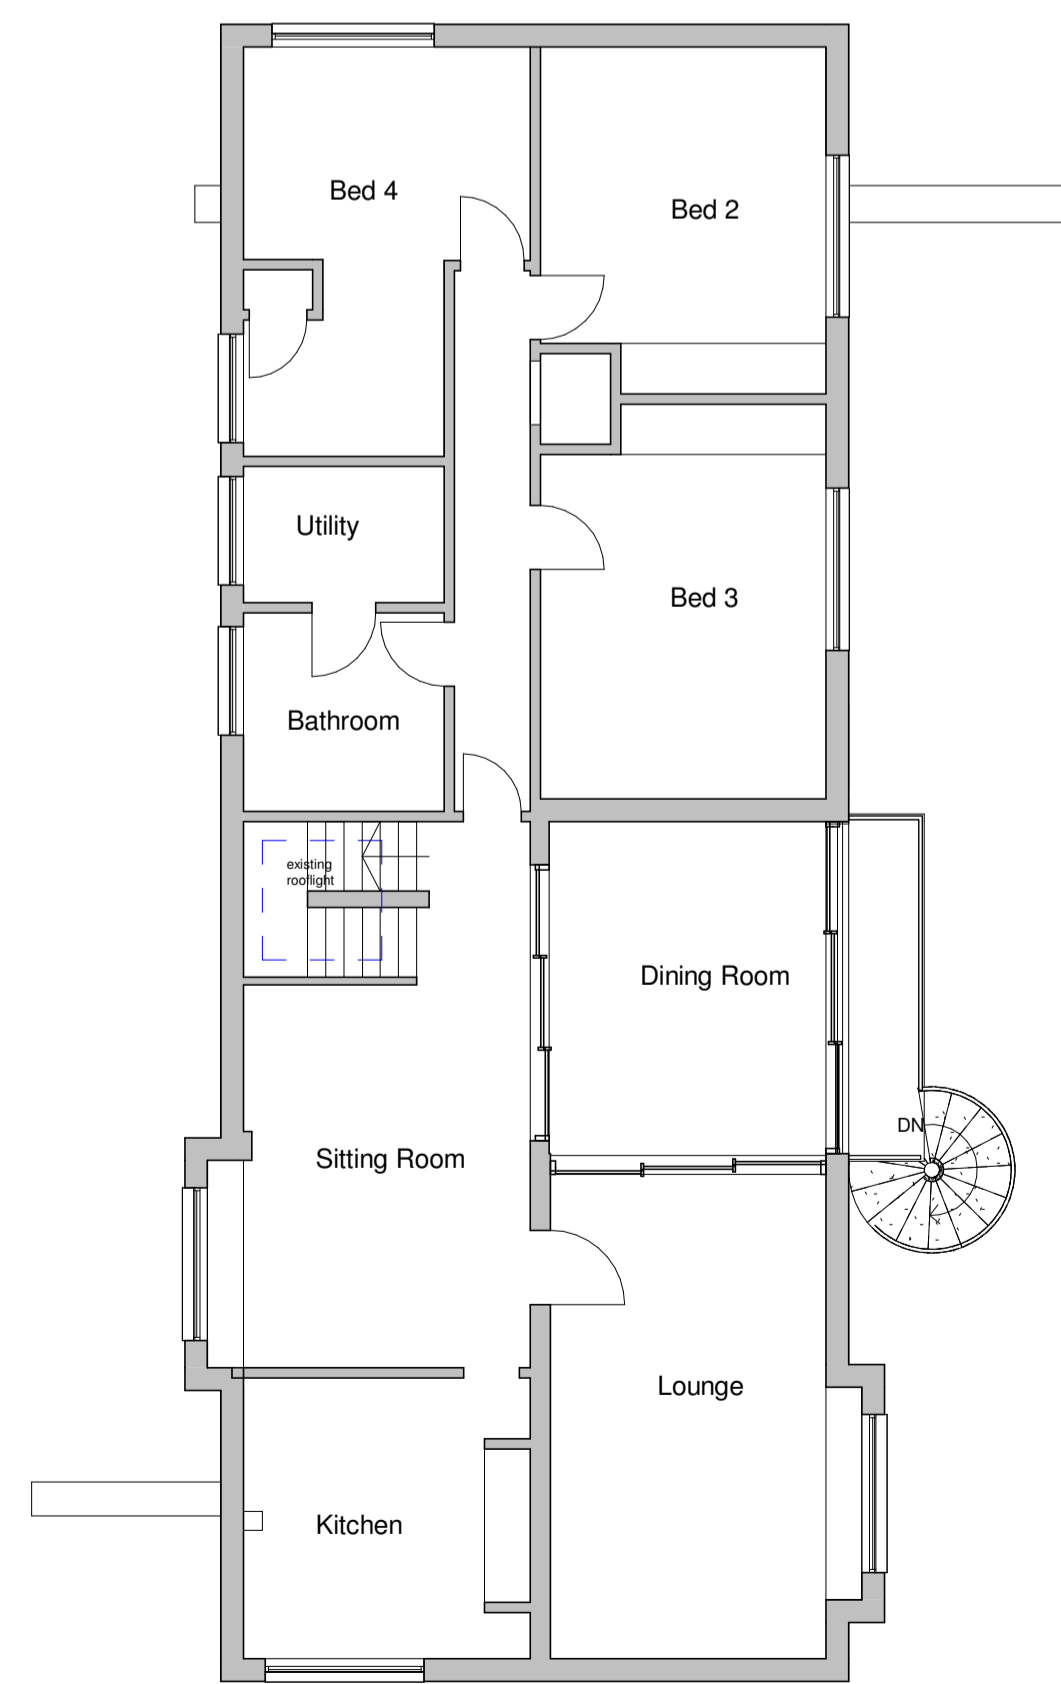

**6 Existing First Floor Plan**  
1 : 100

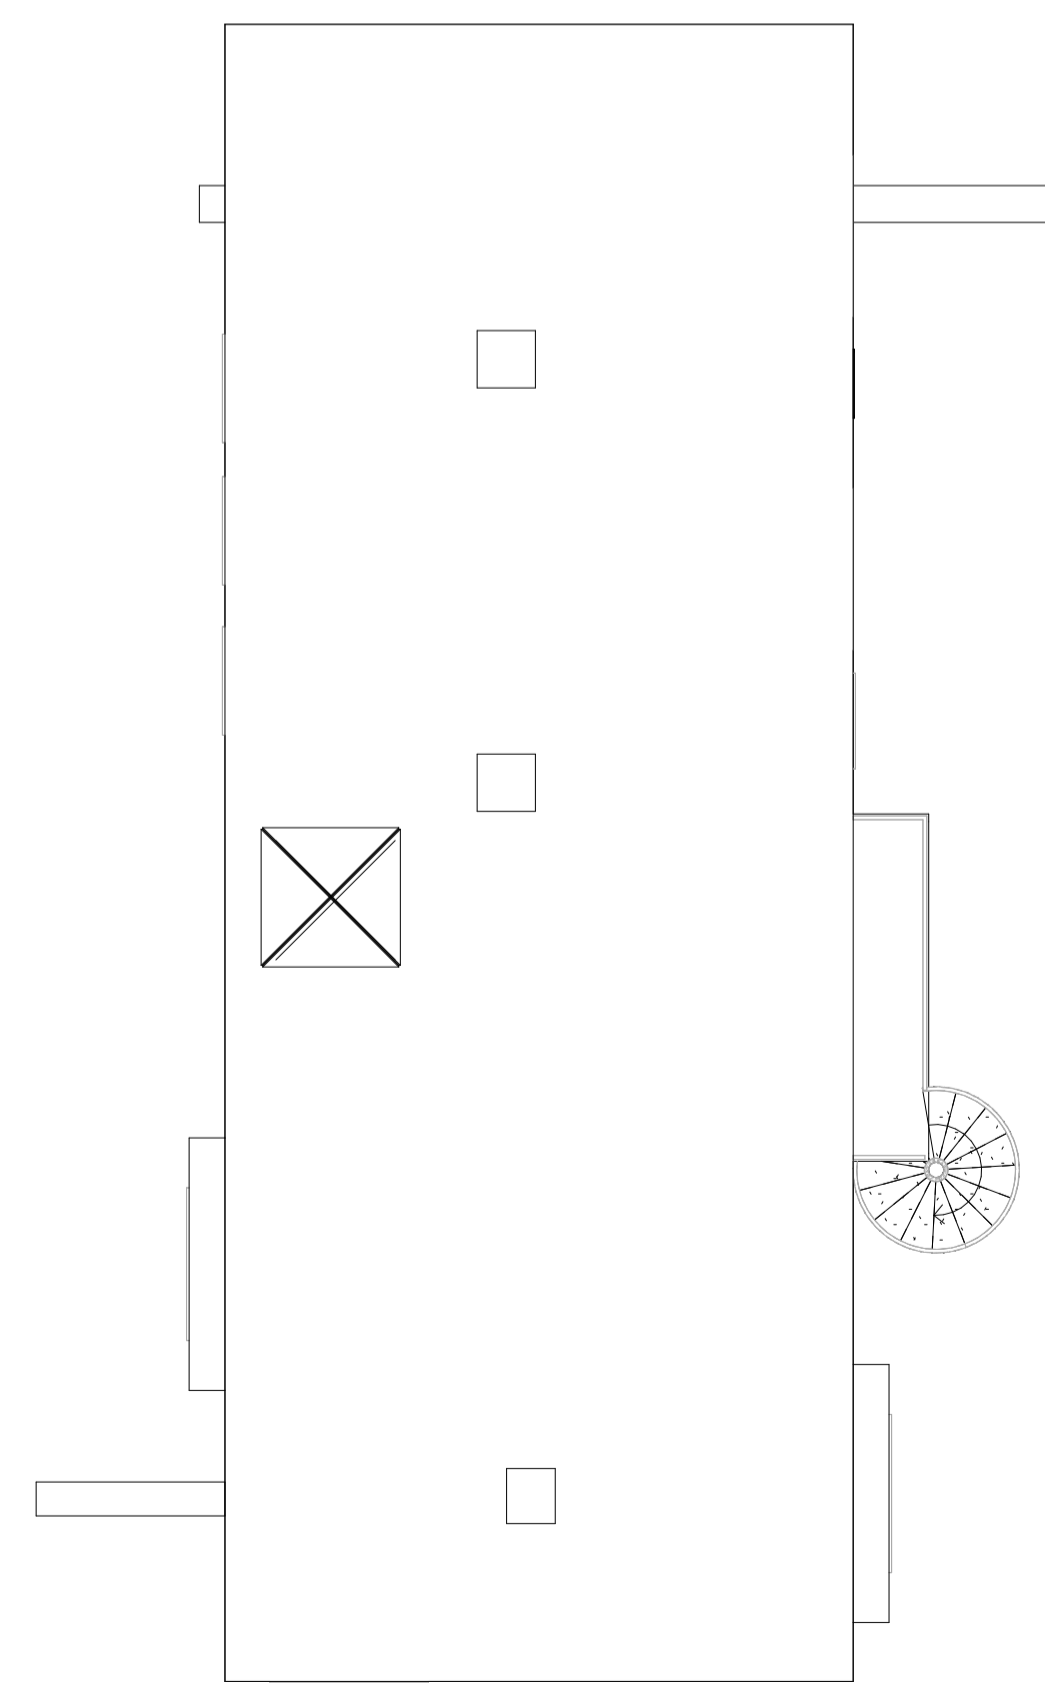

**7 Existing Roof Plan**  
1 : 100

A	Updated roof plan	04.07.22	AF
No.	Revision	Date	Initials

Job  
Acre Wood, Tower Road, Aylmerton, Norfolk

Drawing  
EXISTING PLANS AND ELEVATIONS

Client  
J. Rourke & D. Proctor

**FAL ARCHITECTS**

T: 07786445320 | W: www.fal-architects.co.uk  
Studio, 48 Langham Road, Cambridge, CB1 3SE

Scale	Date	Drawn/Checked
1:100@A1	11/01/22	AF
Job Number	Dwg No	Rev
2122	1000	A
2122-1000		