
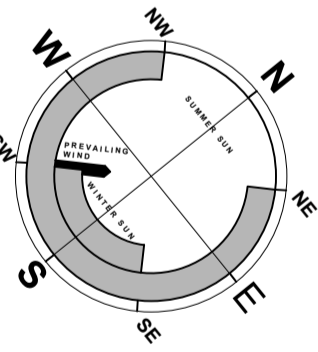


General Notes
 1. Do not scale this drawing. All dimensions to be as noted. Contractor to check all dimensions on site before carry out works.
 2. This drawing is for the private and confidential use of the client for whom it was undertaken and it should not be reproduced in whole or in part or relied upon by third parties for any use without the express written authority of Beech Architects Limited.

57.1m

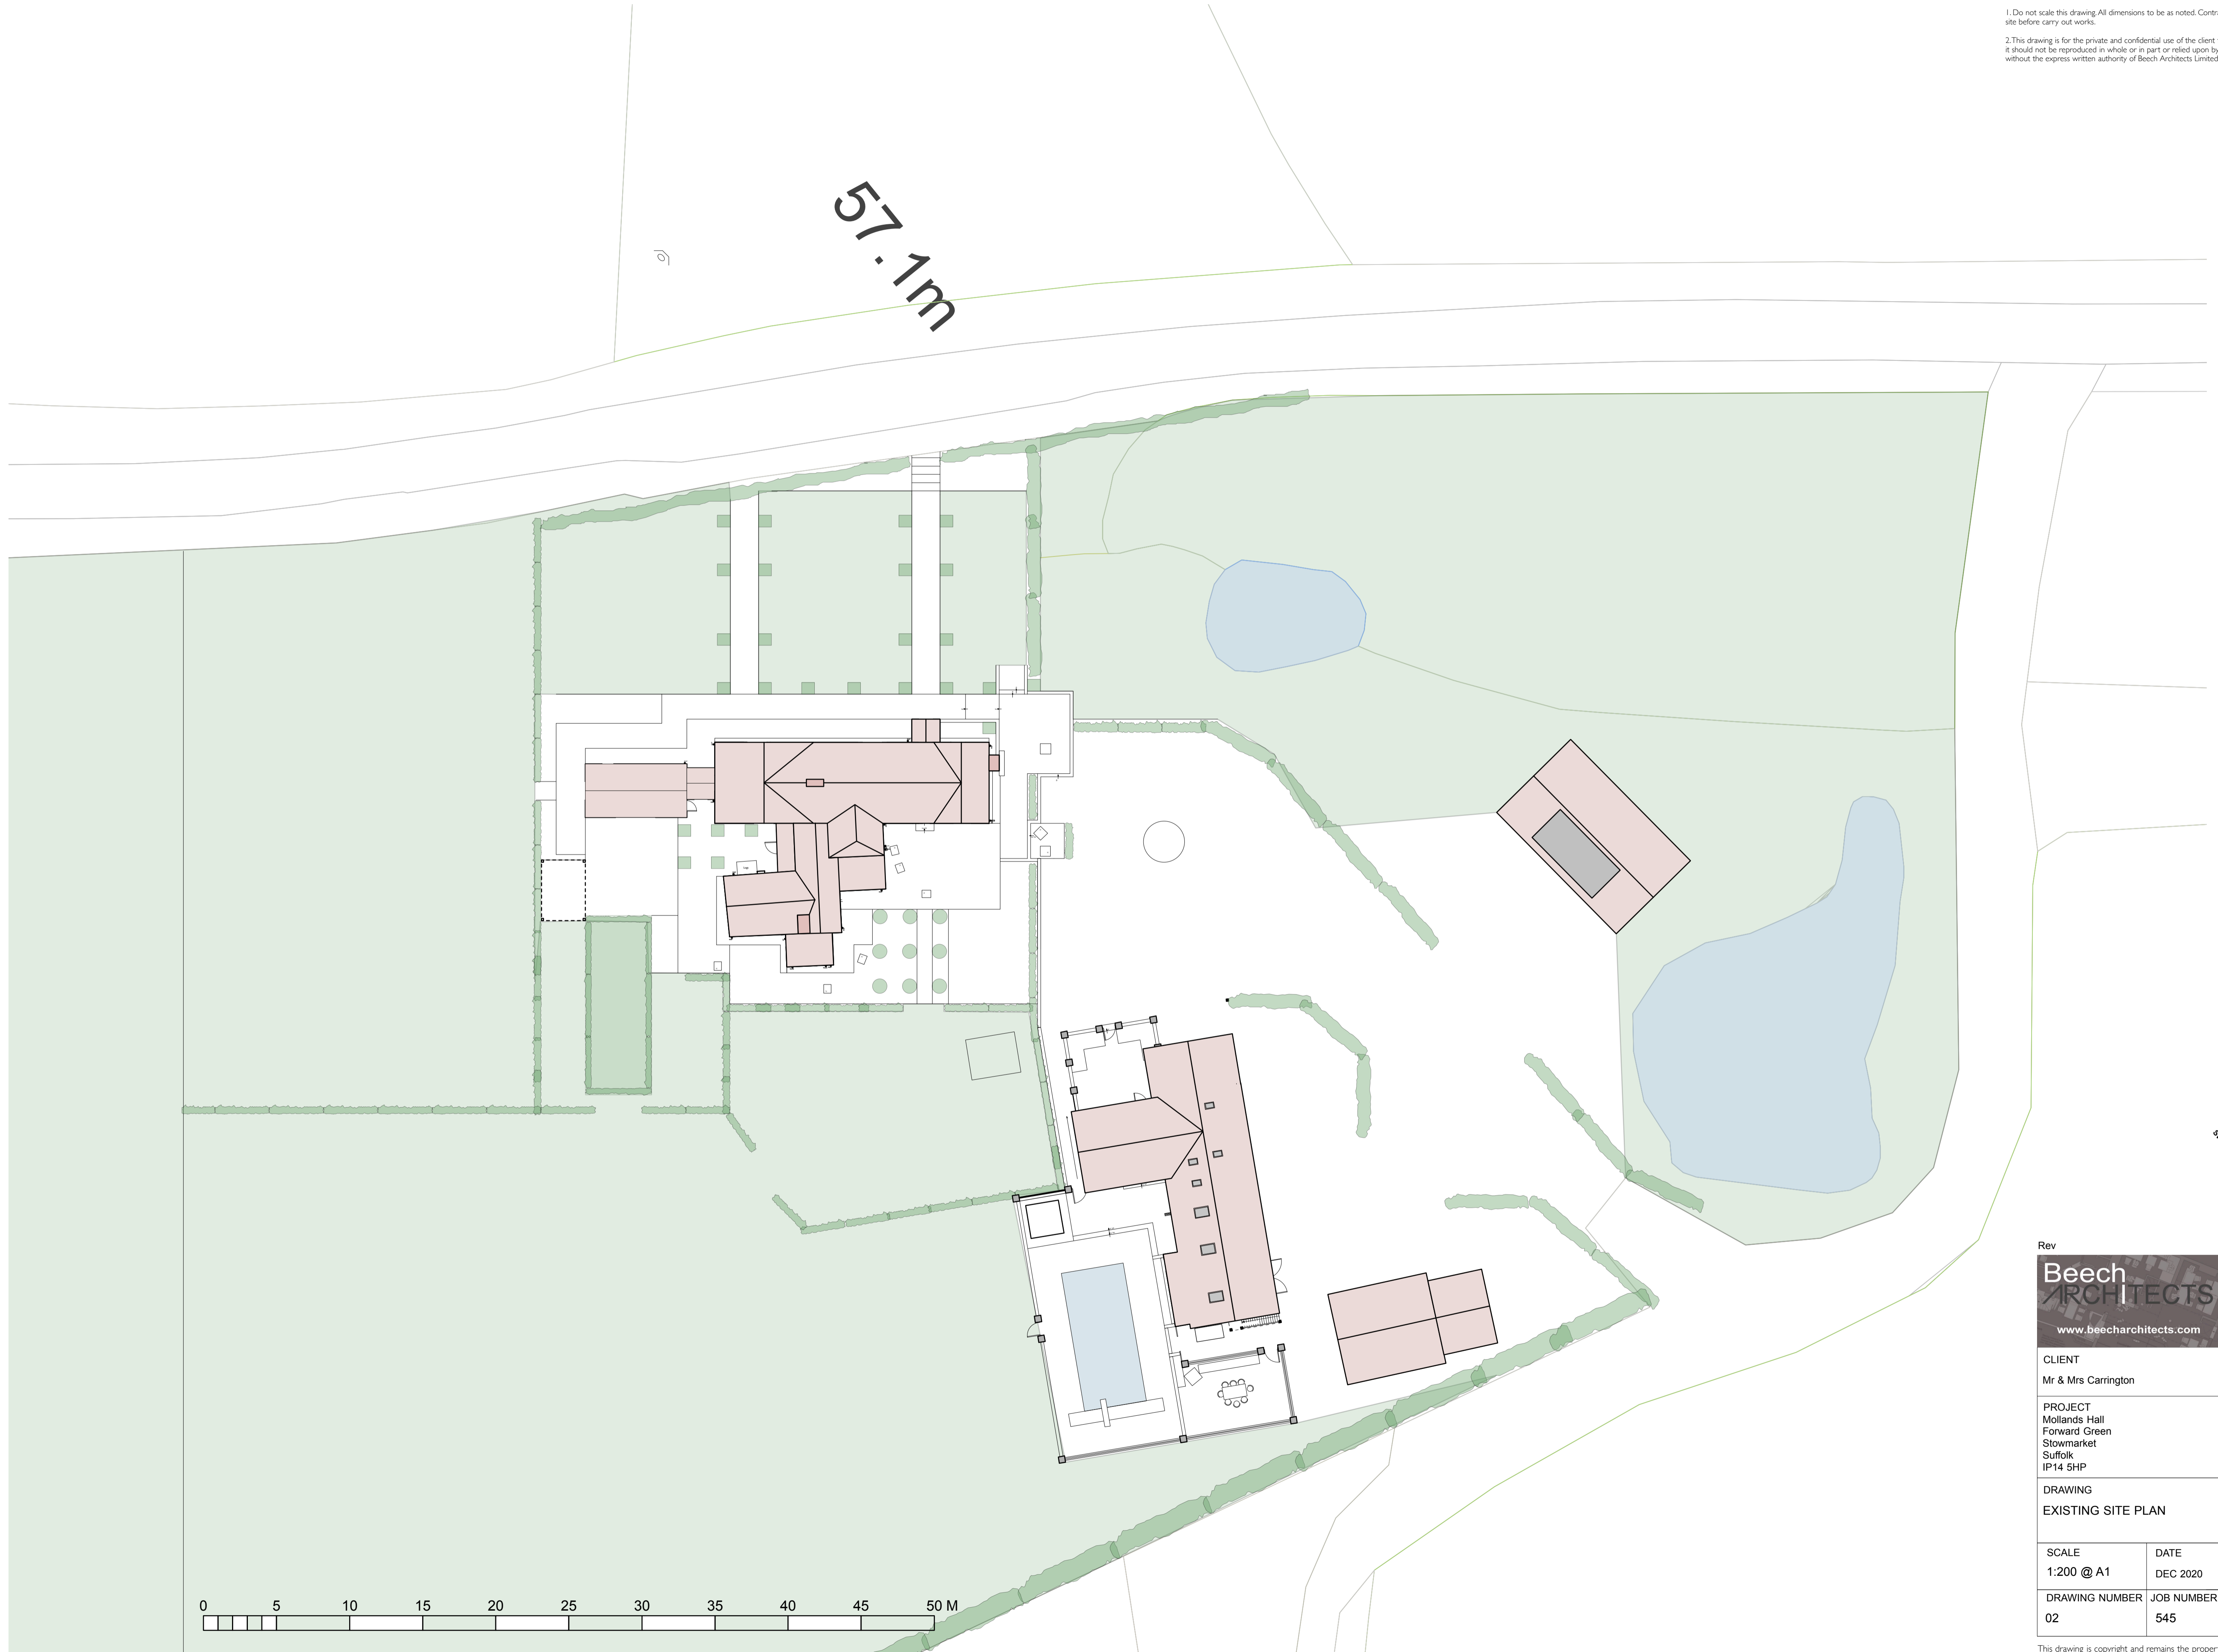

Beech ARCHITECTS Church Farm Barn The Street Thornston Suffolk IP23 7JR e enquiries@beecharchitects.com t 01379 678442			
CLIENT Mr & Mrs Carrington			
PROJECT Mollands Hall Forward Green Stowmarket Suffolk IP14 5HP			
DRAWING EXISTING SITE PLAN			
SCALE 1:200 @ A1	DATE DEC 2020	DRAWN BY	CHECKED
DRAWING NUMBER 02	JOB NUMBER 545	STATUS Not For Construction	REV

This drawing is copyright and remains the property of Beech Architects Ltd. Original size A1. Scale shown will be incorrect if reproduced in any other format. All dimensions to be checked on site.