


General Notes  
 1. Do not scale this drawing. All dimensions to be as noted. Contractor to check all dimensions on site before carry out works.  
 2. This drawing is for the private and confidential use of the client for whom it was undertaken and it should not be reproduced in whole or in part or relied upon by third parties for any use without the express written authority of Beech Architects Limited.

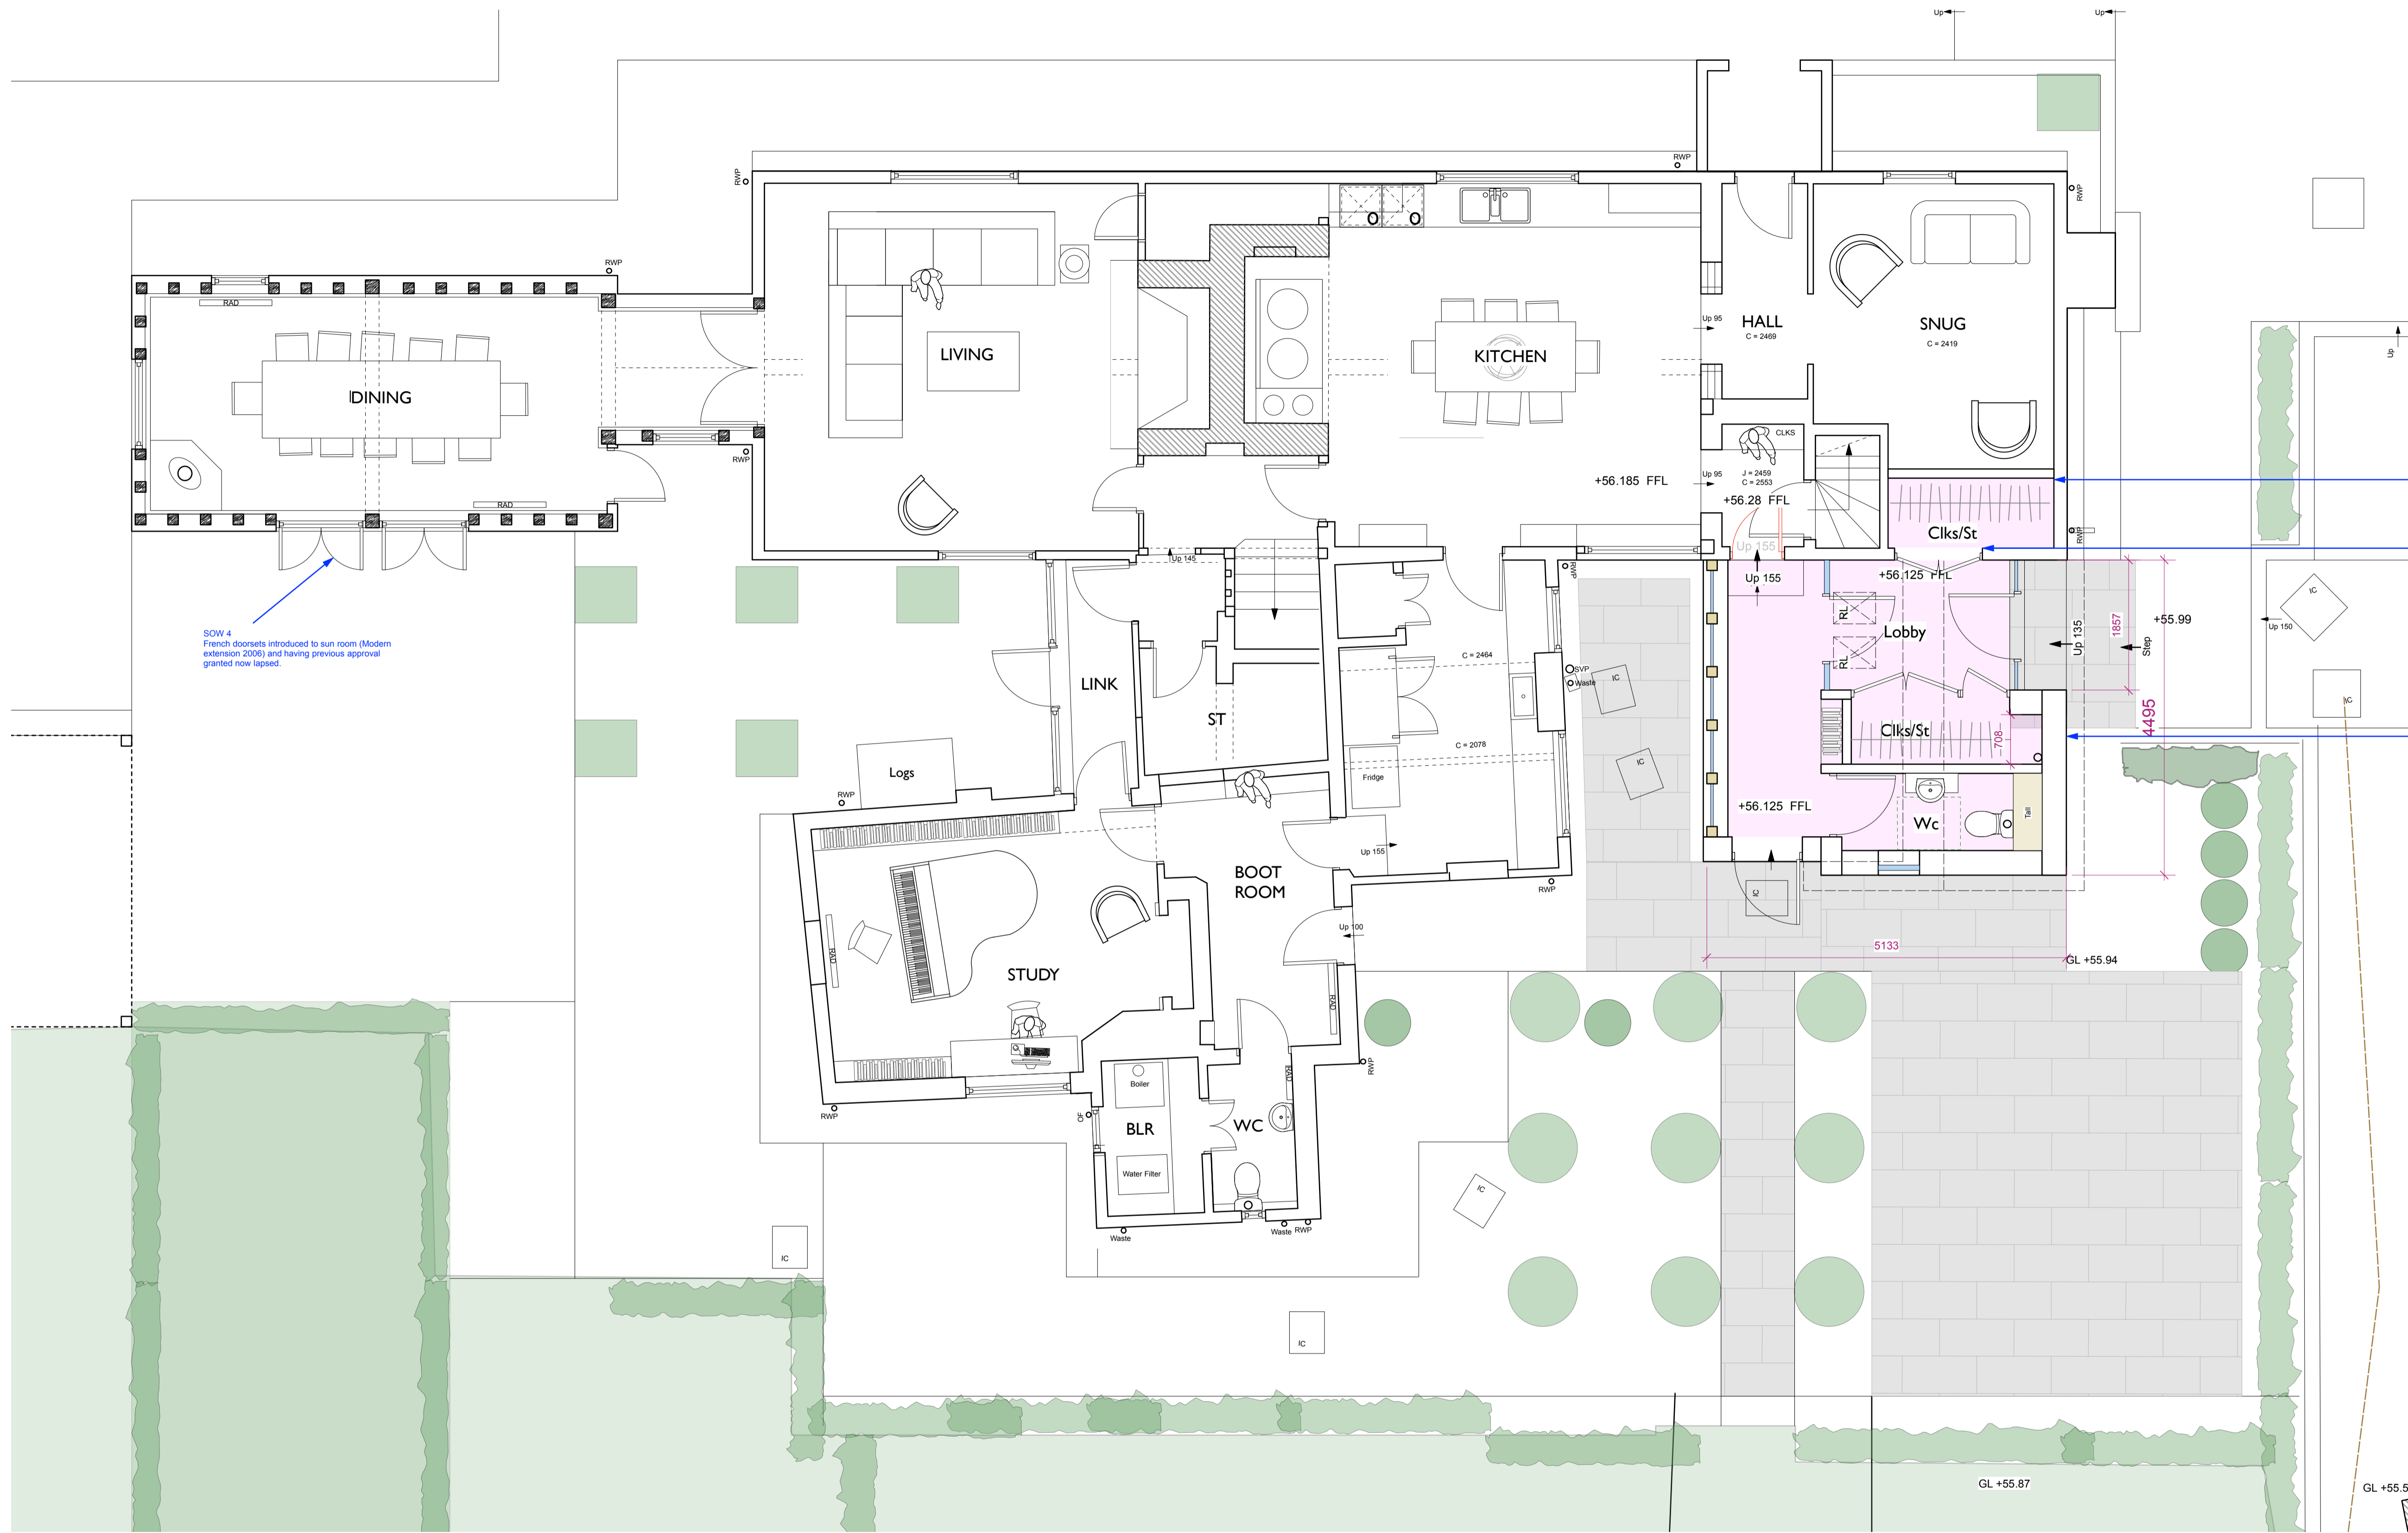

HOUSE - GROUND FLOOR PLAN - DETAIL

E 25.05.23. Barn extension removed  
 D 08.03.23. updated for pre-app 2  
 C 18.02.23. Porch scheme- reduced following pre-app  
 B 16.03.22. updated for planning purposes  
 A 05.12.21. Reduced scheme following pre-app

Rev

<b>Beech ARCHITECTS</b>	Church Farm Barn The Street Thornodon Suffolk IP23 7JR
www.beecharchitects.com	e enquiries@beecharchitects.com t 01379 678442

CLIENT  
 Mr & Mrs Carrington

PROJECT  
 Mollands Hall  
 Forward Green  
 Stowmarket  
 Suffolk  
 IP14 5HP

DRAWING  
 PROPOSED GROUND FLOOR PLAN - DETAIL

SCALE	DATE	DRAWN BY	CHECKED
1:50 @ A1	DEC 2020		
DRAWING NUMBER	JOB NUMBER	STATUS	REV
23	545	Not For Construction	E

This drawing is copyright and remains the property of Beech Architects Ltd. Original size A1. Scale shown will be incorrect if reproduced in any other format. All dimensions to be checked on site.