




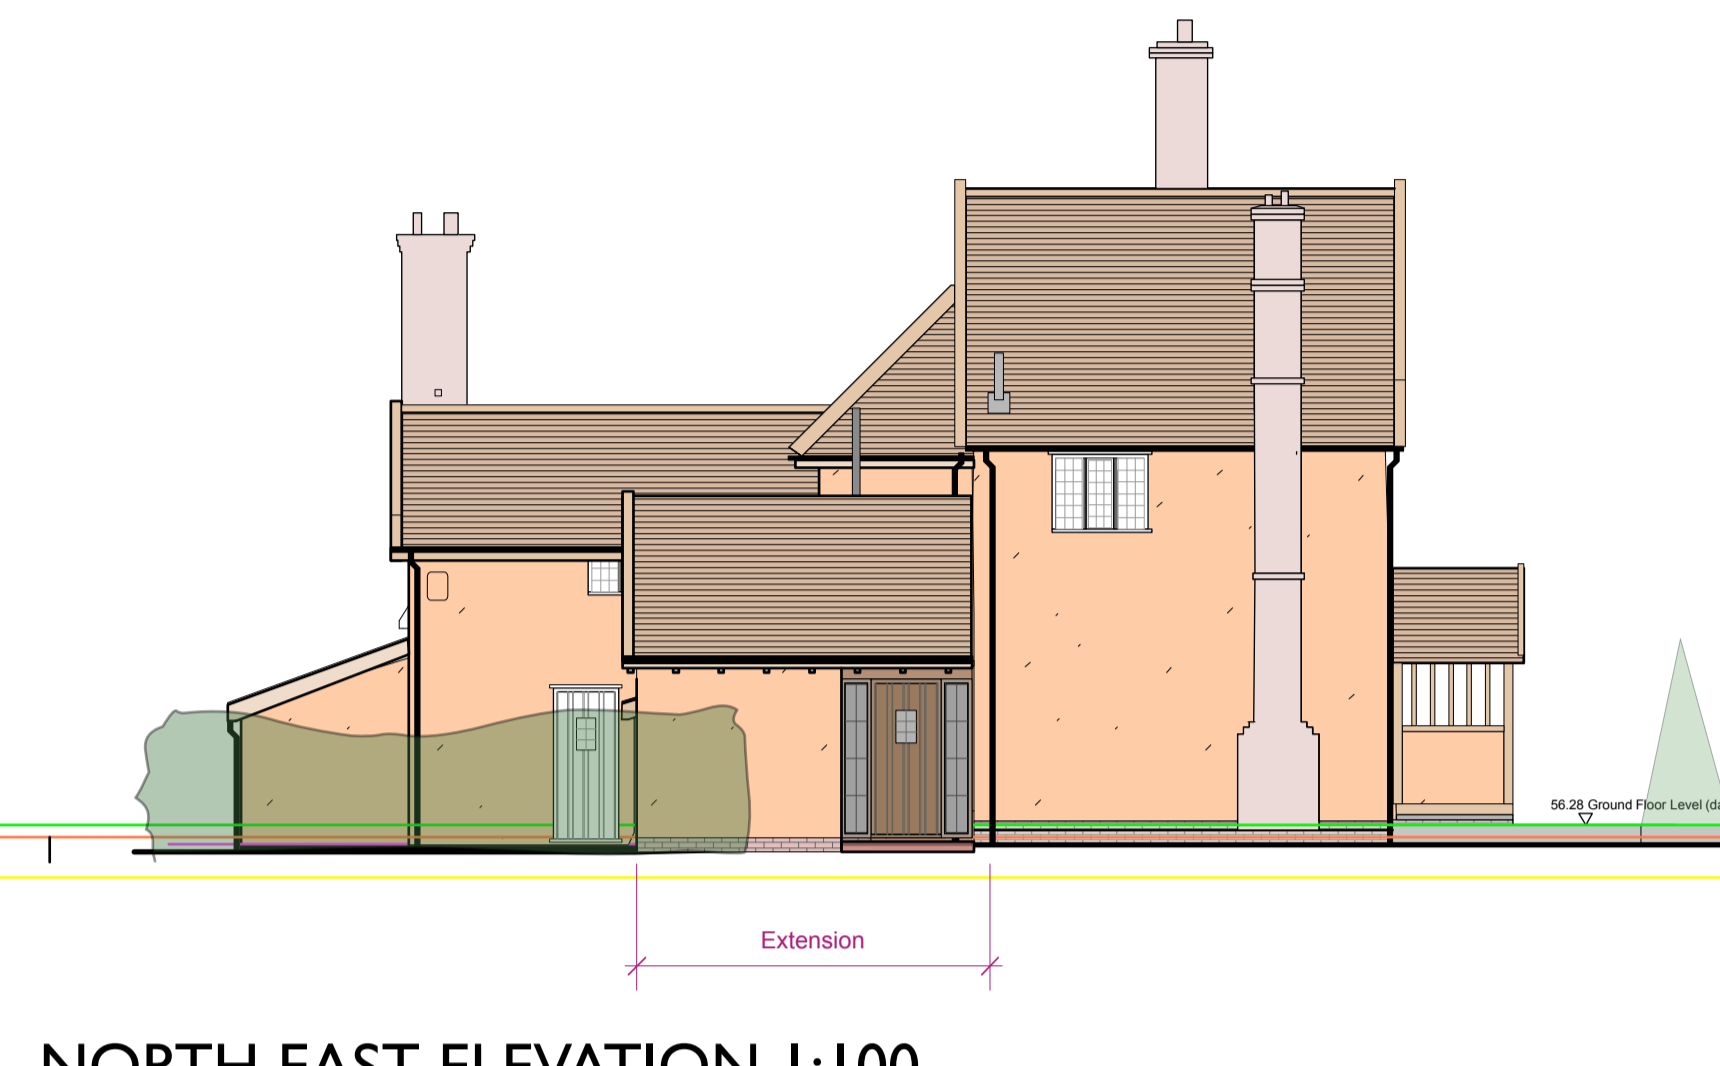


SOUTH EAST ELEVATION 1:100

 

NORTH EAST ELEVATION 1:100

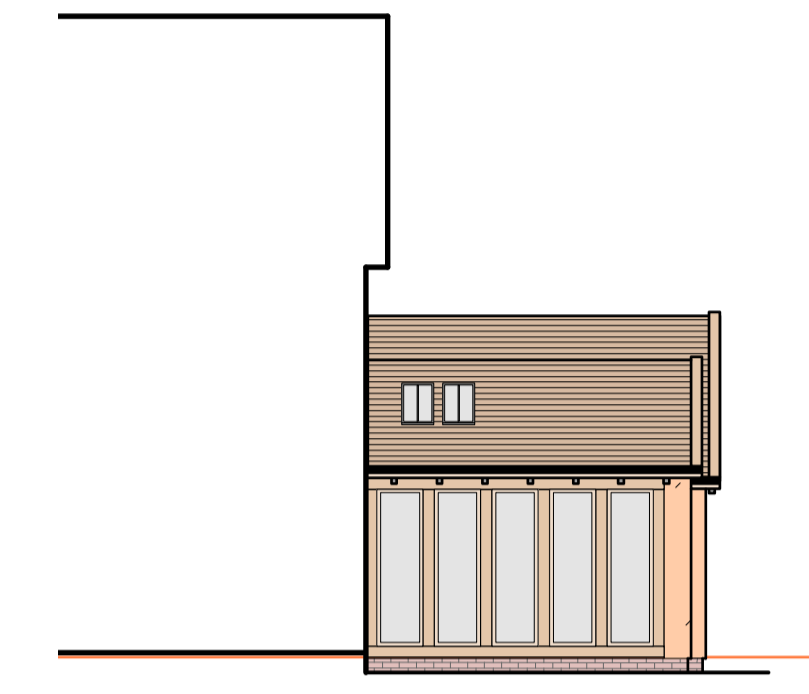

SOUTH WEST ELEVATION 1:100

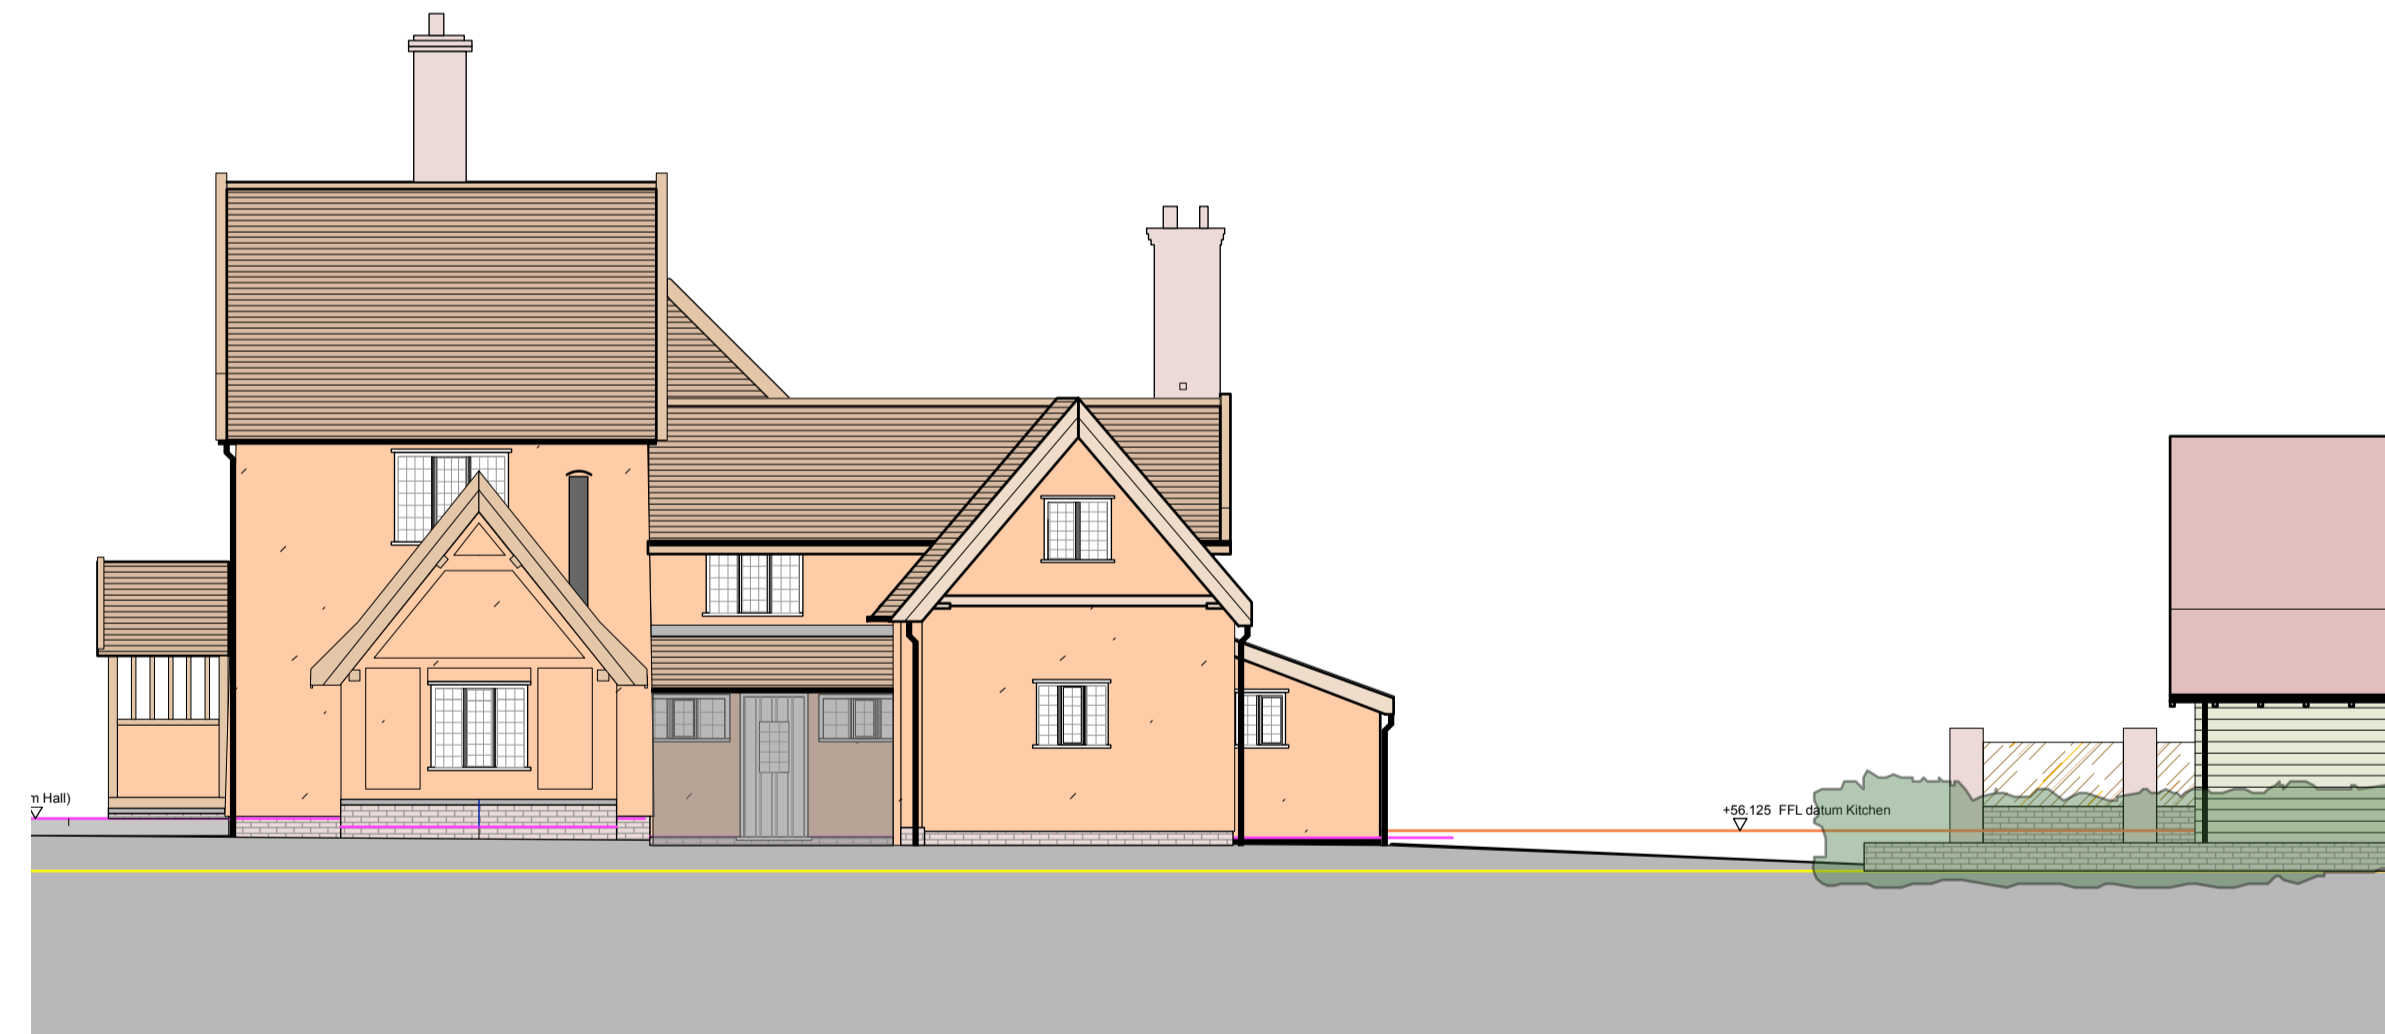

SOUTH WEST ELEVATION 1:100

C 25.05.23 Barn extension removed
 B 27.04.23 Post pre-app amendments - pitched roof barn
 A 08.03.23 Notes added for pre-app
 Rev

Beech ARCHITECTS www.beecharchitects.com	Church Farm Barn The Street Thorndon Suffolk IP23 7JR
	e enquires@beecharchitects.com t 01379 678442

CLIENT
 Mr & Mrs Carrington

PROJECT
 Mollands Hall
 Forward Green
 Stowmarket
 Suffolk
 IP14 5HP

DRAWING
 PROPOSED ELEVATIONS

SCALE	DATE	DRAWN BY	CHECKED
1:50/1:100 @ A1	DEC 2020		

DRAWING NUMBER	JOB NUMBER	STATUS	REV
28	545	Not For Construction	C

This drawing is copyright and remains the property of Beech Architects Ltd. Original size A1. Scale shown will be incorrect if reproduced in any other format. All dimensions to be checked on site.