

General Notes
 1. Do not scale this drawing. All dimensions to be as noted. Contractor to check all dimensions on site before carry out works.
 2. This drawing is for the private and confidential use of the client for whom it was undertaken and it should not be reproduced in whole or in part or relied upon by third parties for any use without the express written authority of Beech Architects Limited.



EXISTING SOUTH EAST ELEVATION




EXISTING NORTH EAST ELEVATION




EXISTING SOUTH WEST ELEVATION



EXISTING SOUTH WEST ELEVATION - BARN

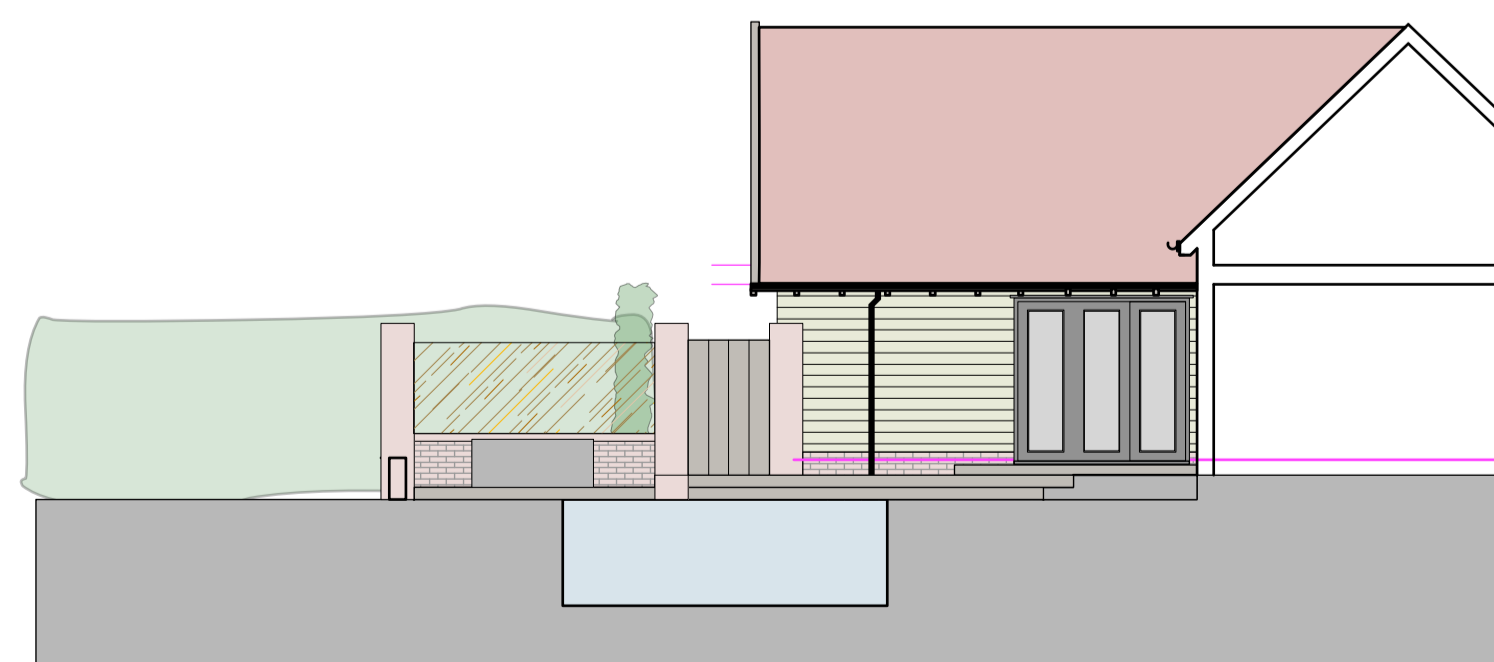

EXISTING SOUTH EAST ELEVATION - BARN

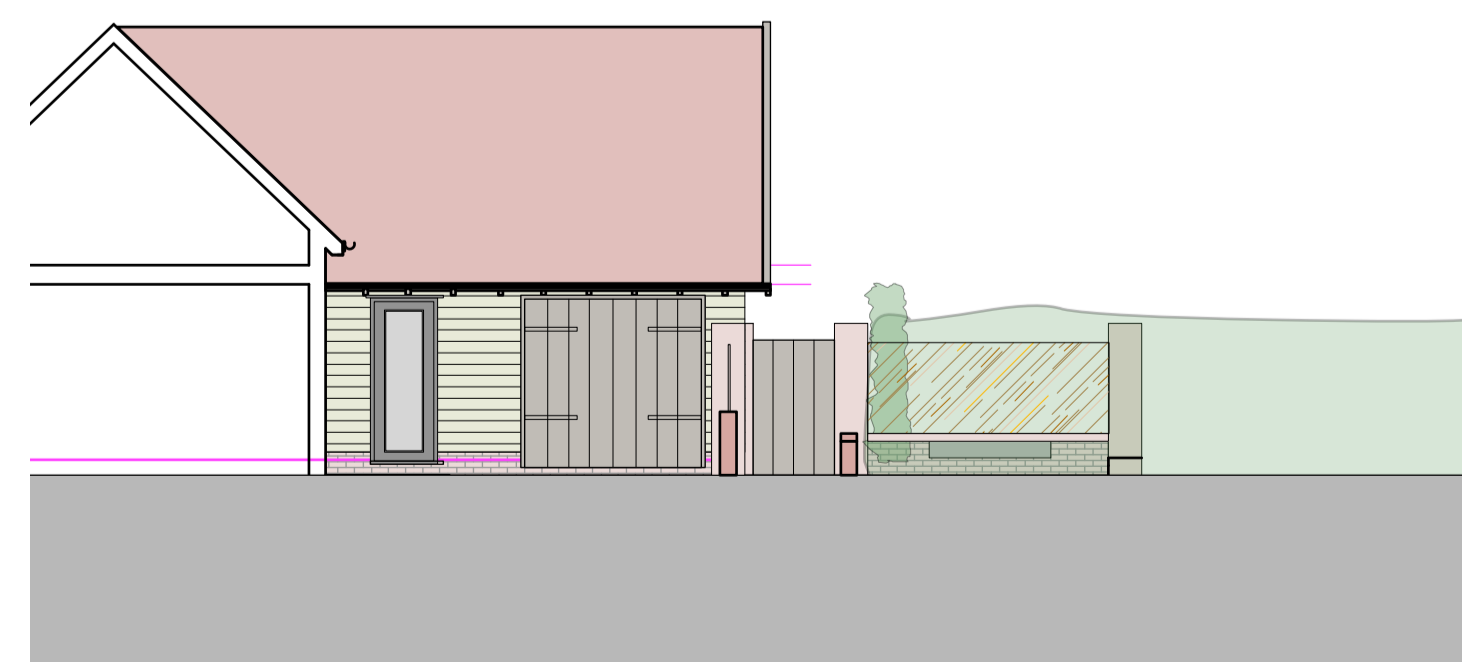

EXISTING NORTH WEST ELEVATION - BARN

Rev

Beech ARCHITECTS
 Church Farm Barn
 The Street
 Thornston
 Suffolk
 IP23 7JR
 www.beecharchitects.com
 enquiries@beecharchitects.com
 t 01379 678442

CLIENT
 Mr & Mrs Carrington

PROJECT
 Mollands Hall
 Forward Green
 Stowmarket
 Suffolk
 IP14 5HP

DRAWING
 Existing Elevations

SCALE	DATE	DRAWN BY	CHECKED
1:100 @ A1	DEC 2020		
DRAWING NUMBER	JOB NUMBER	STATUS	REV
05	545	Not For Construction	

This drawing is copyright and remains the property of Beech Architects Ltd. Original size A1. Scale shown will be incorrect if reproduced in any other format. All dimensions to be checked on site.