



Rev.	Description	Date
1	First Issue	25/04/22
A	Second Issue	14/07/22
B	Third Issue	12/06/23

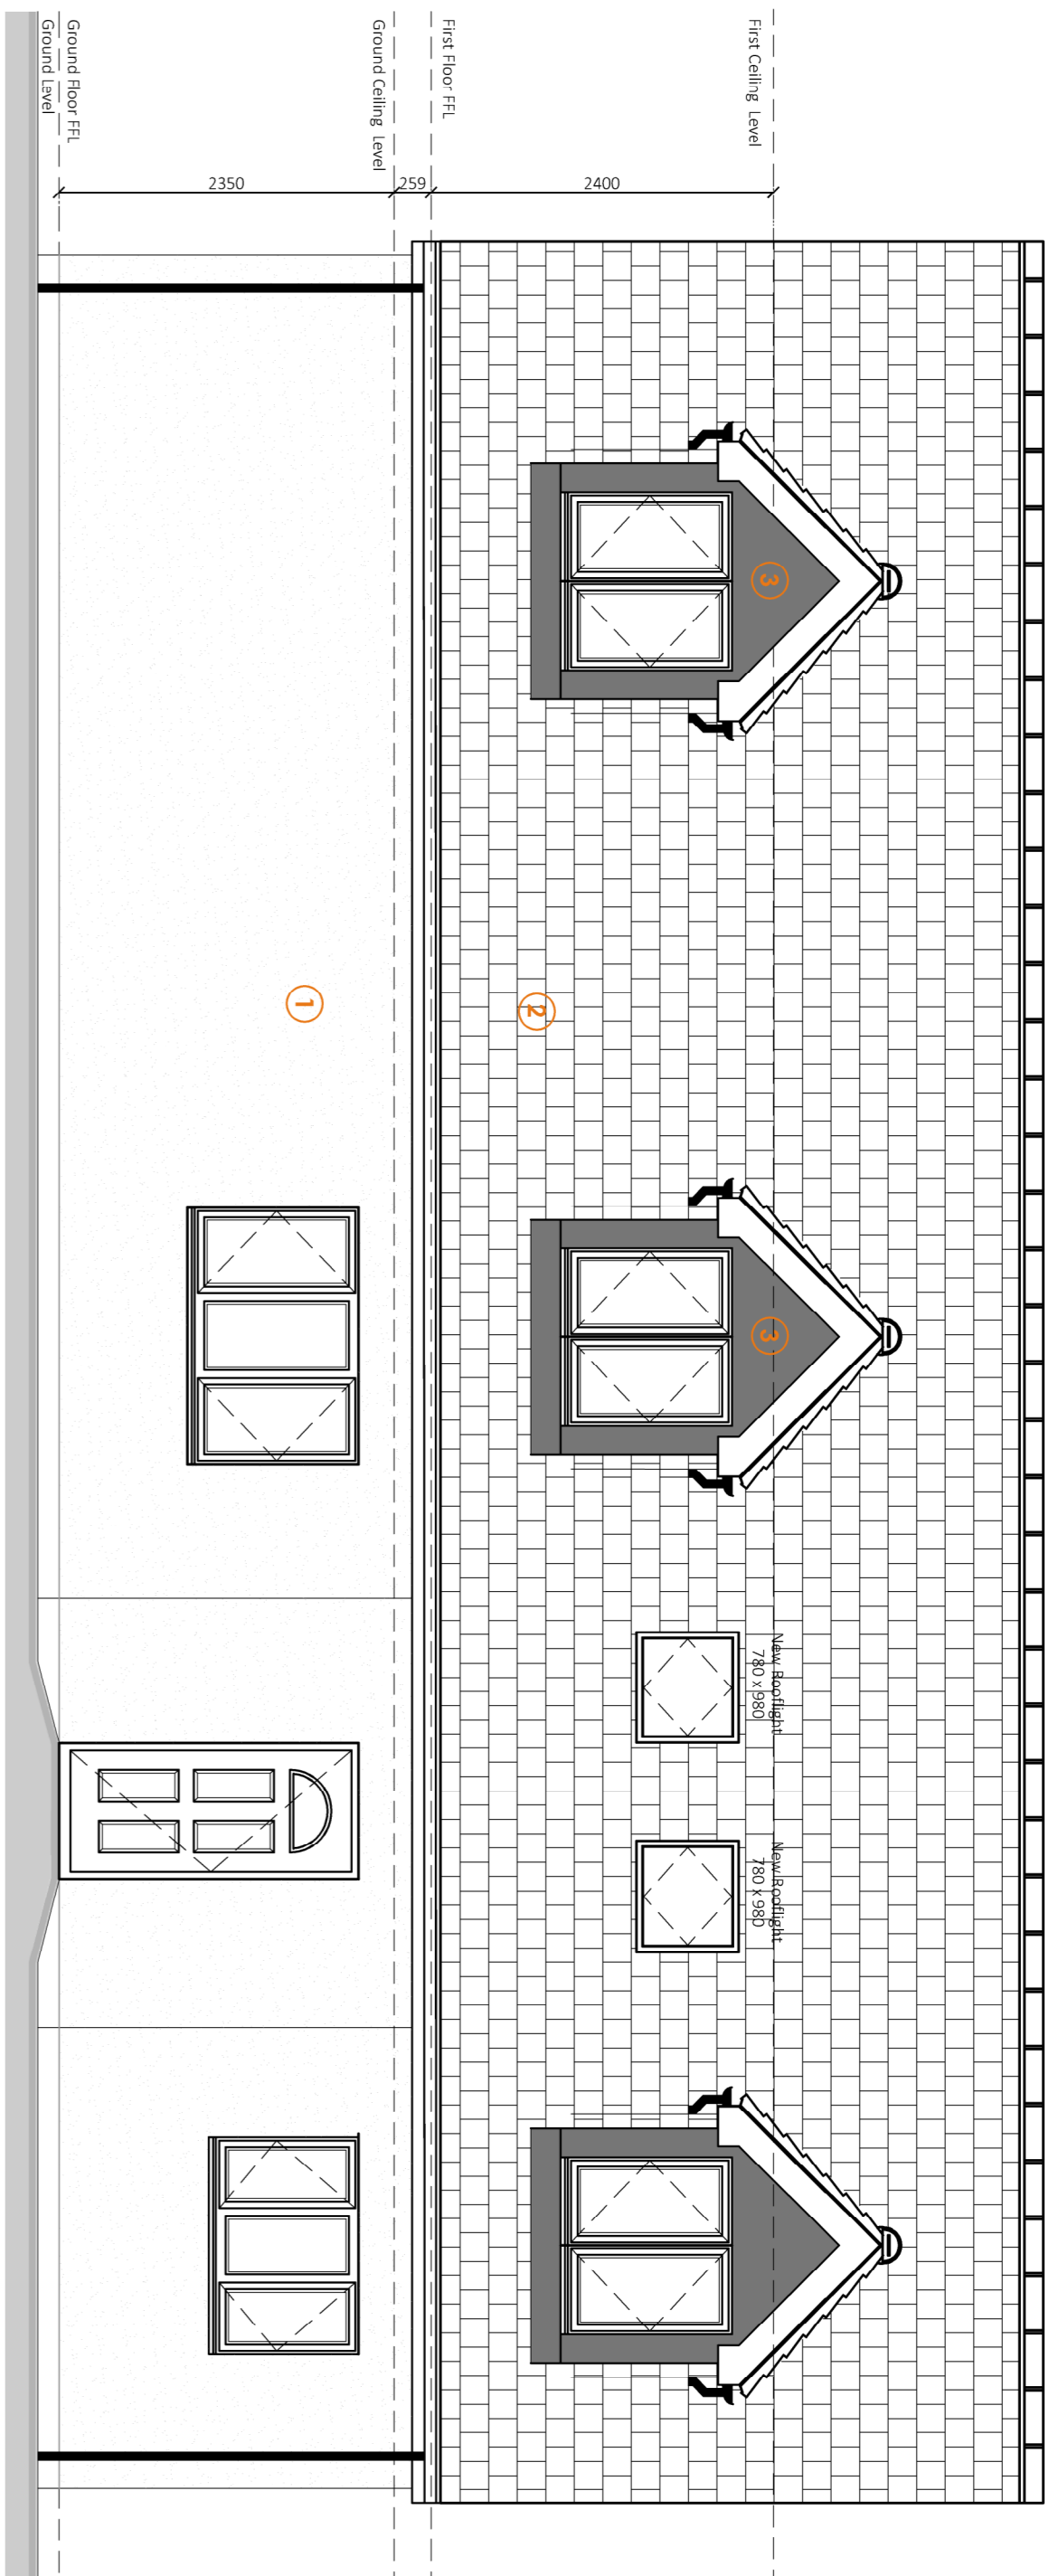


Proposed North Elevation (Front)

Scale 1:50

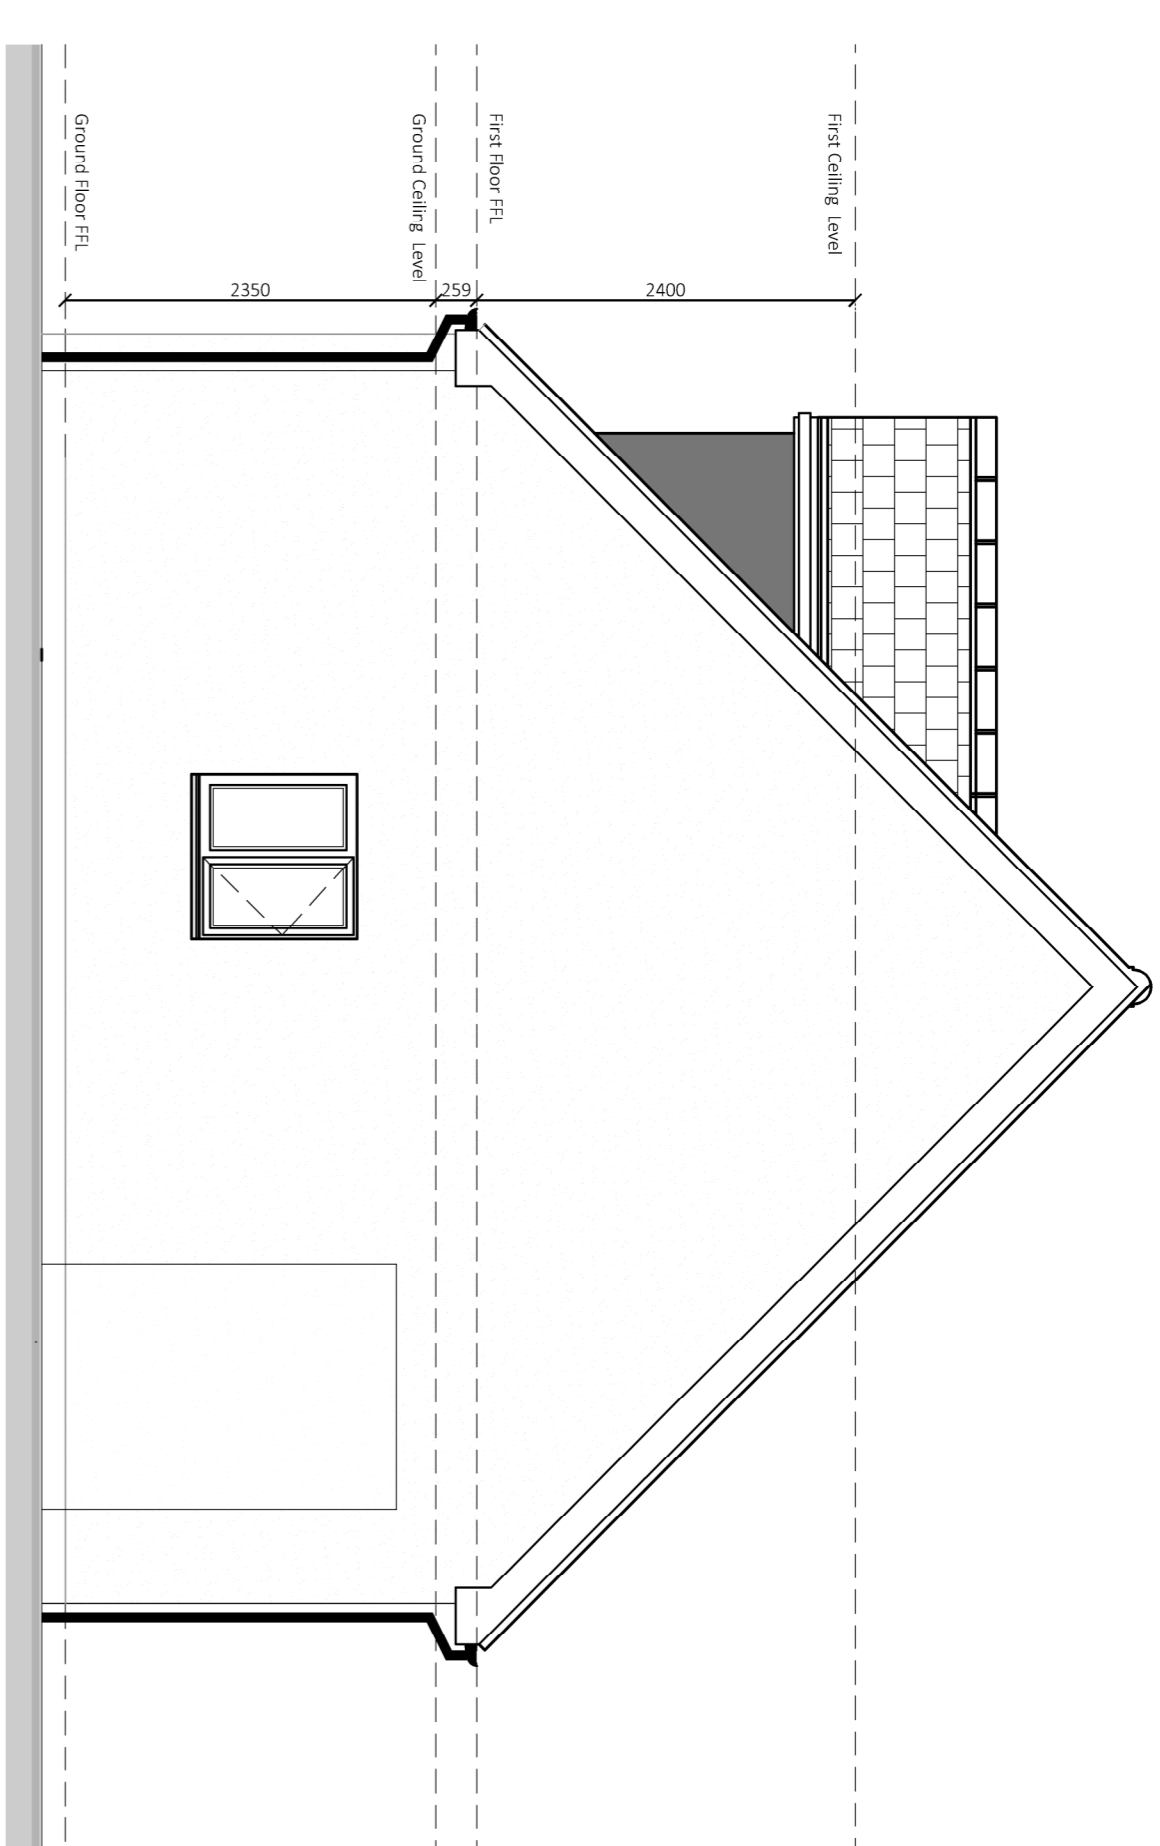


Proposed West Elevation (Side)

Scale 1:50

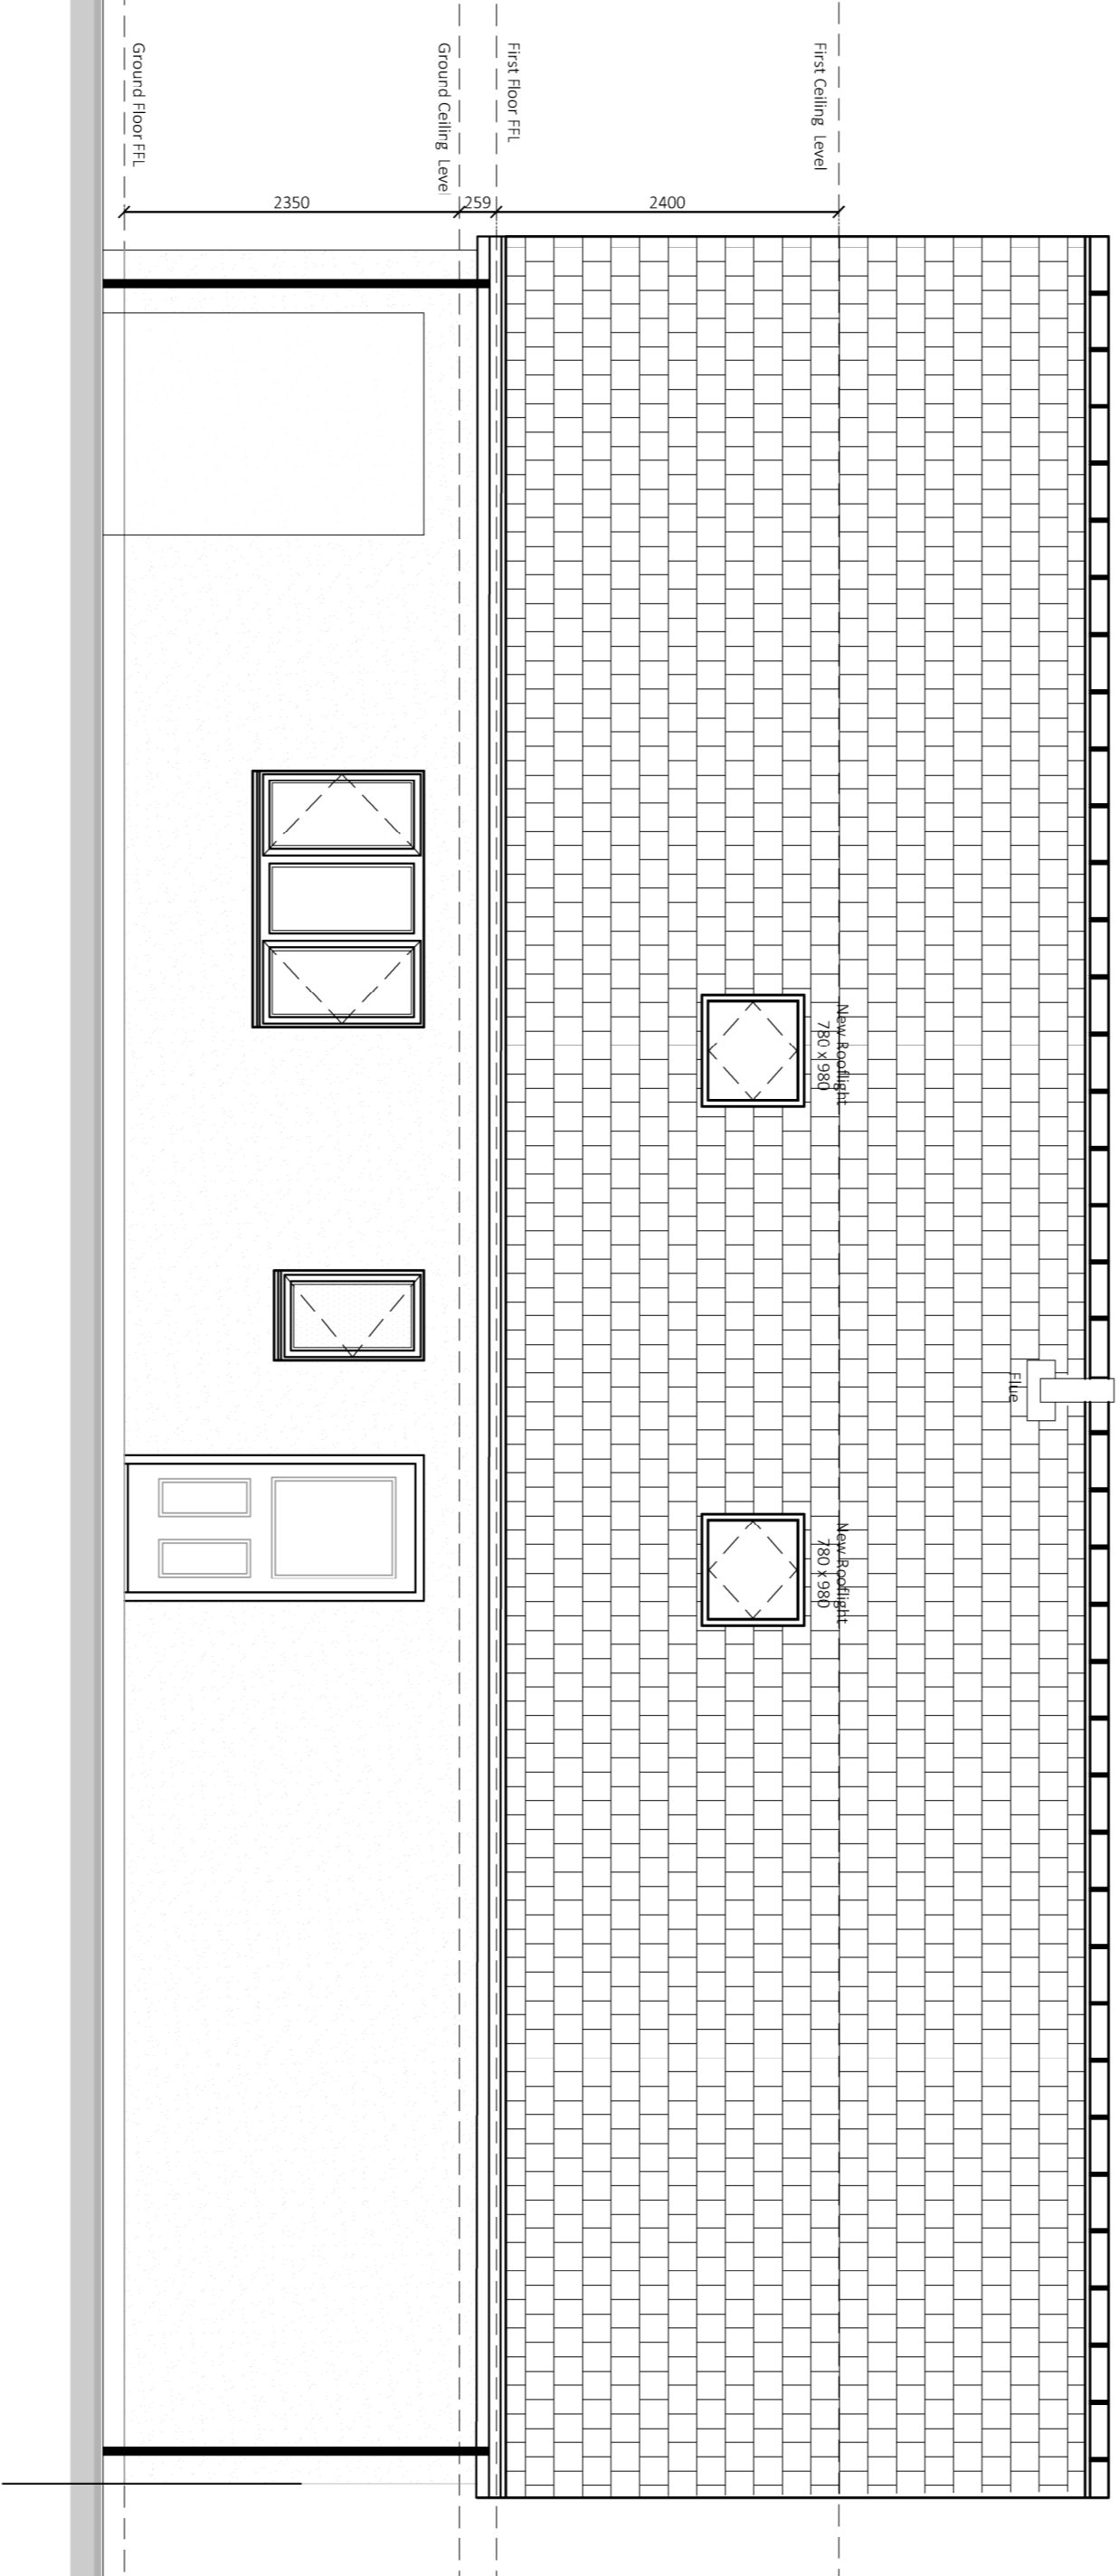


Proposed South Elevation (Rear)

Scale 1:50

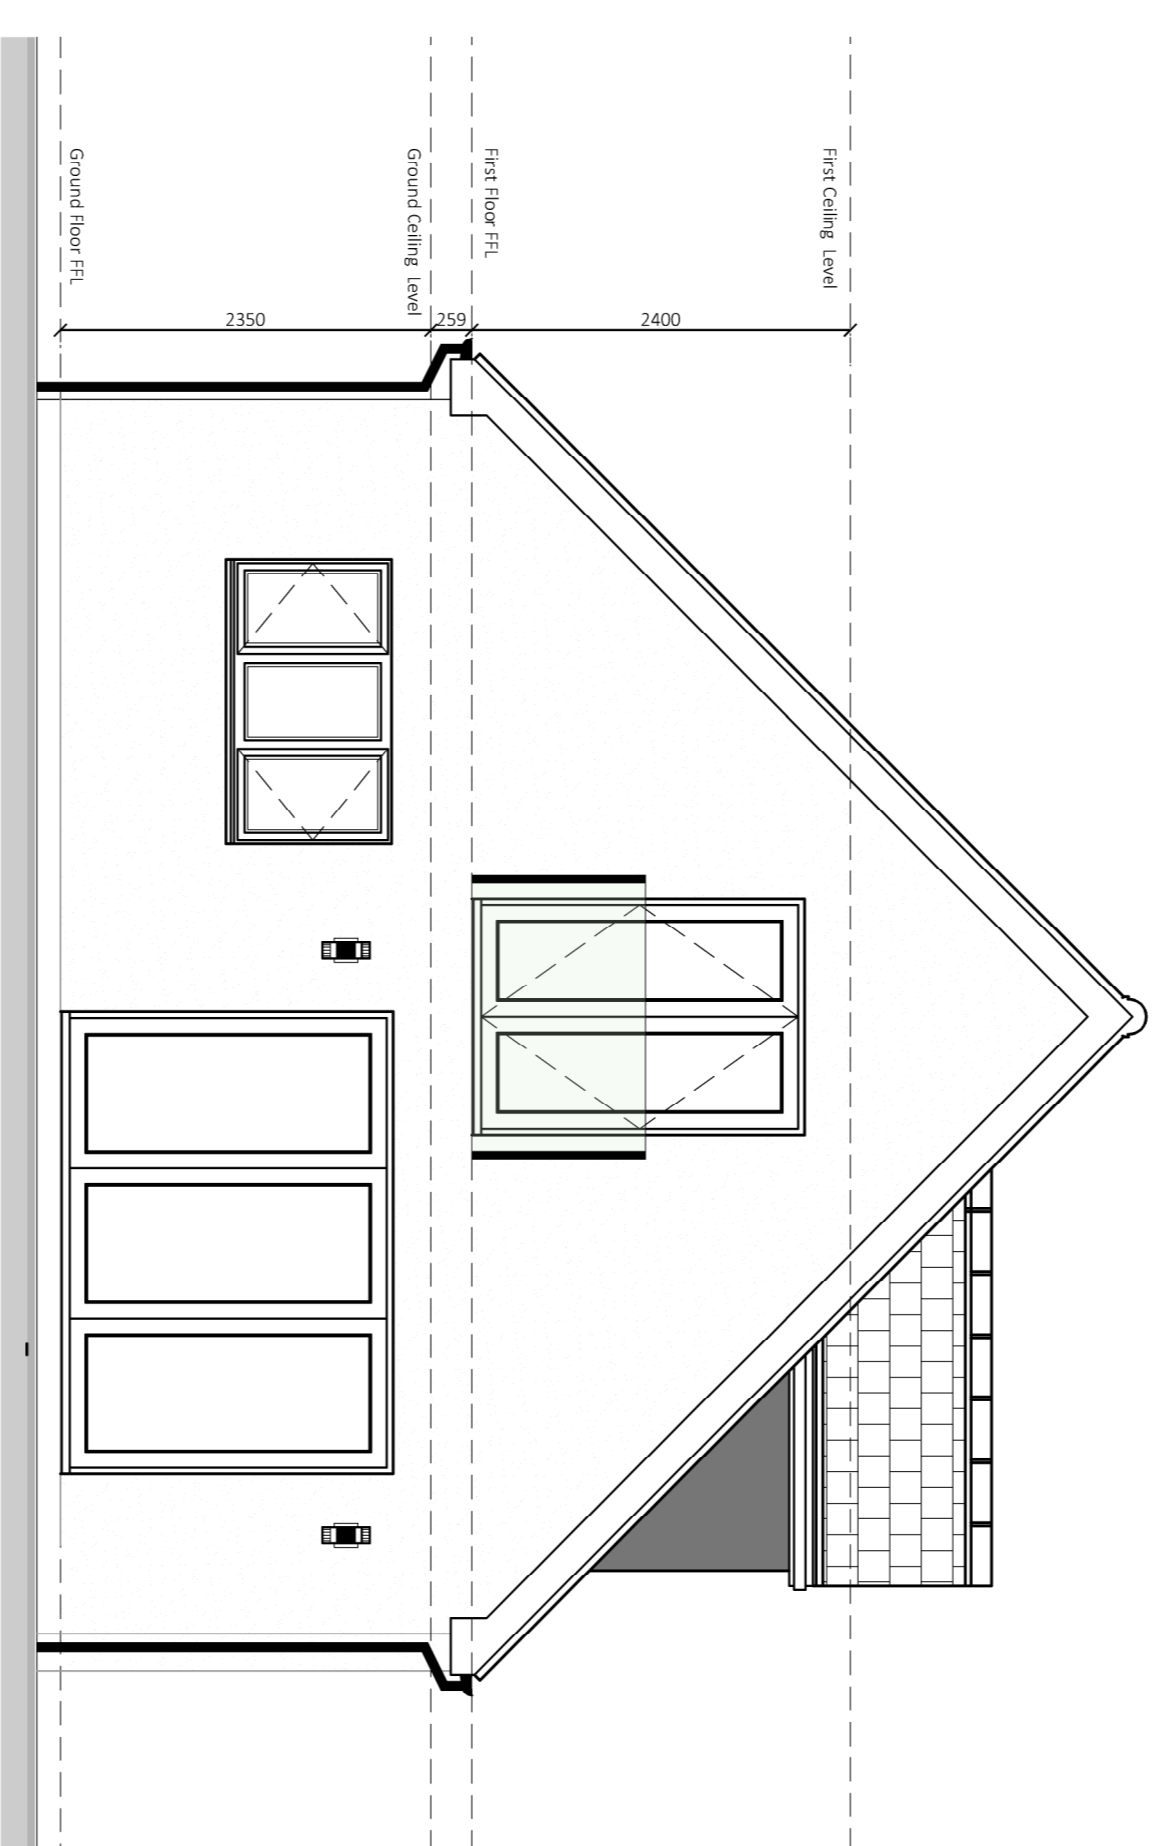

Proposed East Elevation (Side)

Scale 1:50

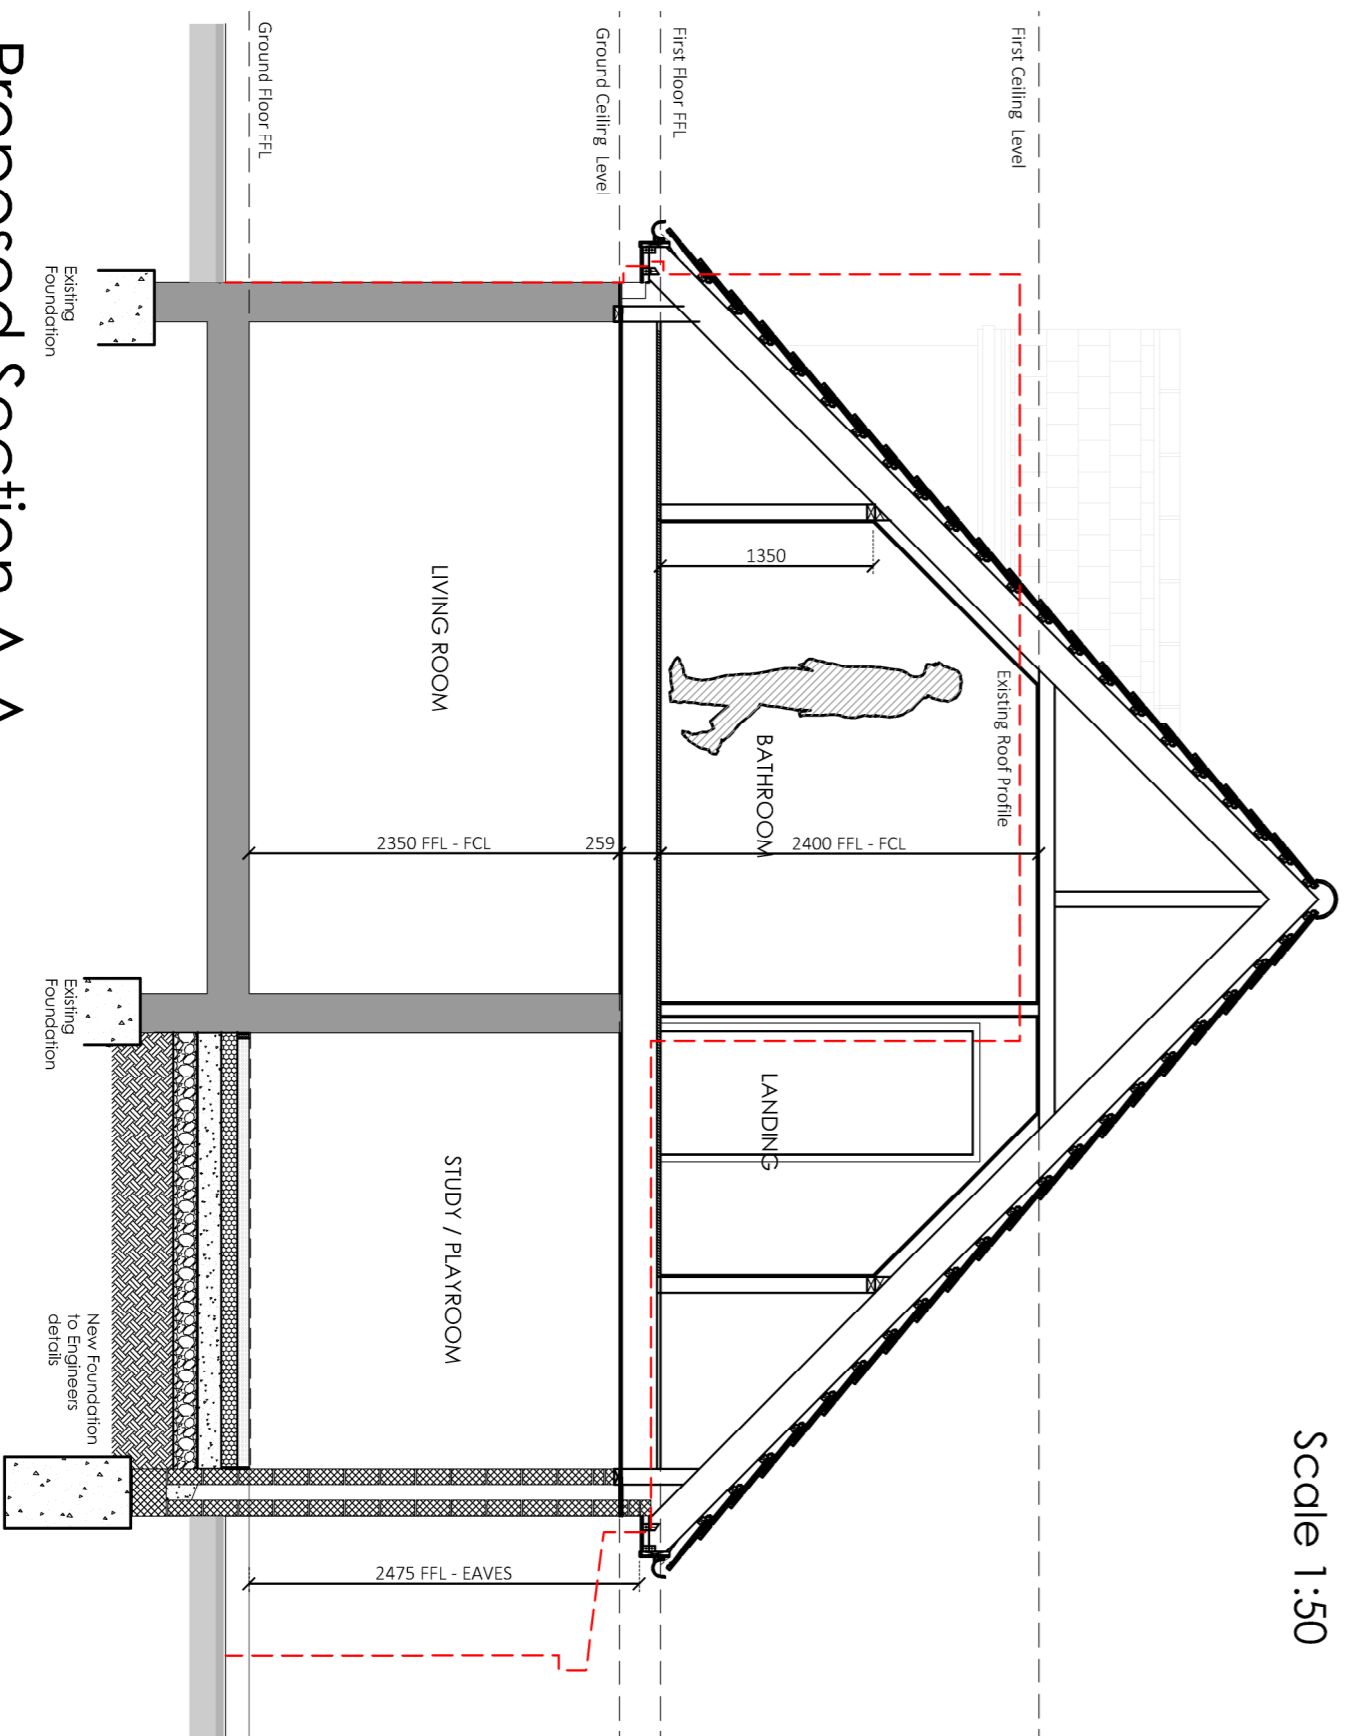

Proposed Section A-A

Scale 1:50



AW Design Studio
t: 0798451575
e: drew@awdesignstudio.co.uk

Client: Mr. L. Brooks

Project: The Gables
Folly Lane,
Coppdock,
Ipswich, IP8

Title: Proposed Elevations and Section

Status: PLANNING

Scale: 1:50 @ A1 **Date:** Apr 2022

Revision: 8 **Sheet:** A1

Project No.: 22.08.FLC

Drawing No.: PR.201

Materials Schedule

- ① White Render
- ② Clay Roof Tiles - Colour to be agreed
- ③ Lead finish Downer

All Windows & French Doors to be Anthracite Grey PVC-U. Style as indicated on the elevations.

Front Entrance door to be LGor Similar approved - Colour to be confirmed

While PVC-U, FRGGLX and Began Boards. Block PVC-U Gutters and RWPs.