

Planning


This drawing is produced for PLANNING PURPOSES ONLY and is not to be used for construction.

Do not scale from this drawing, work to figured dimensions only.


This drawing has been prepared based upon survey information supplied by others. The designer is to be held in collaboration with all other relevant planning specifications, schedules and so forth, relating to the project for which this drawing has been prepared.

© The drawing's copyright and must not be reproduced without the permission of AW Design Studio.


Rev.	Description	Date
/	First Issue	25/04/22
A	Second Issue	14/07/22
B	Third Issue	12/06/23

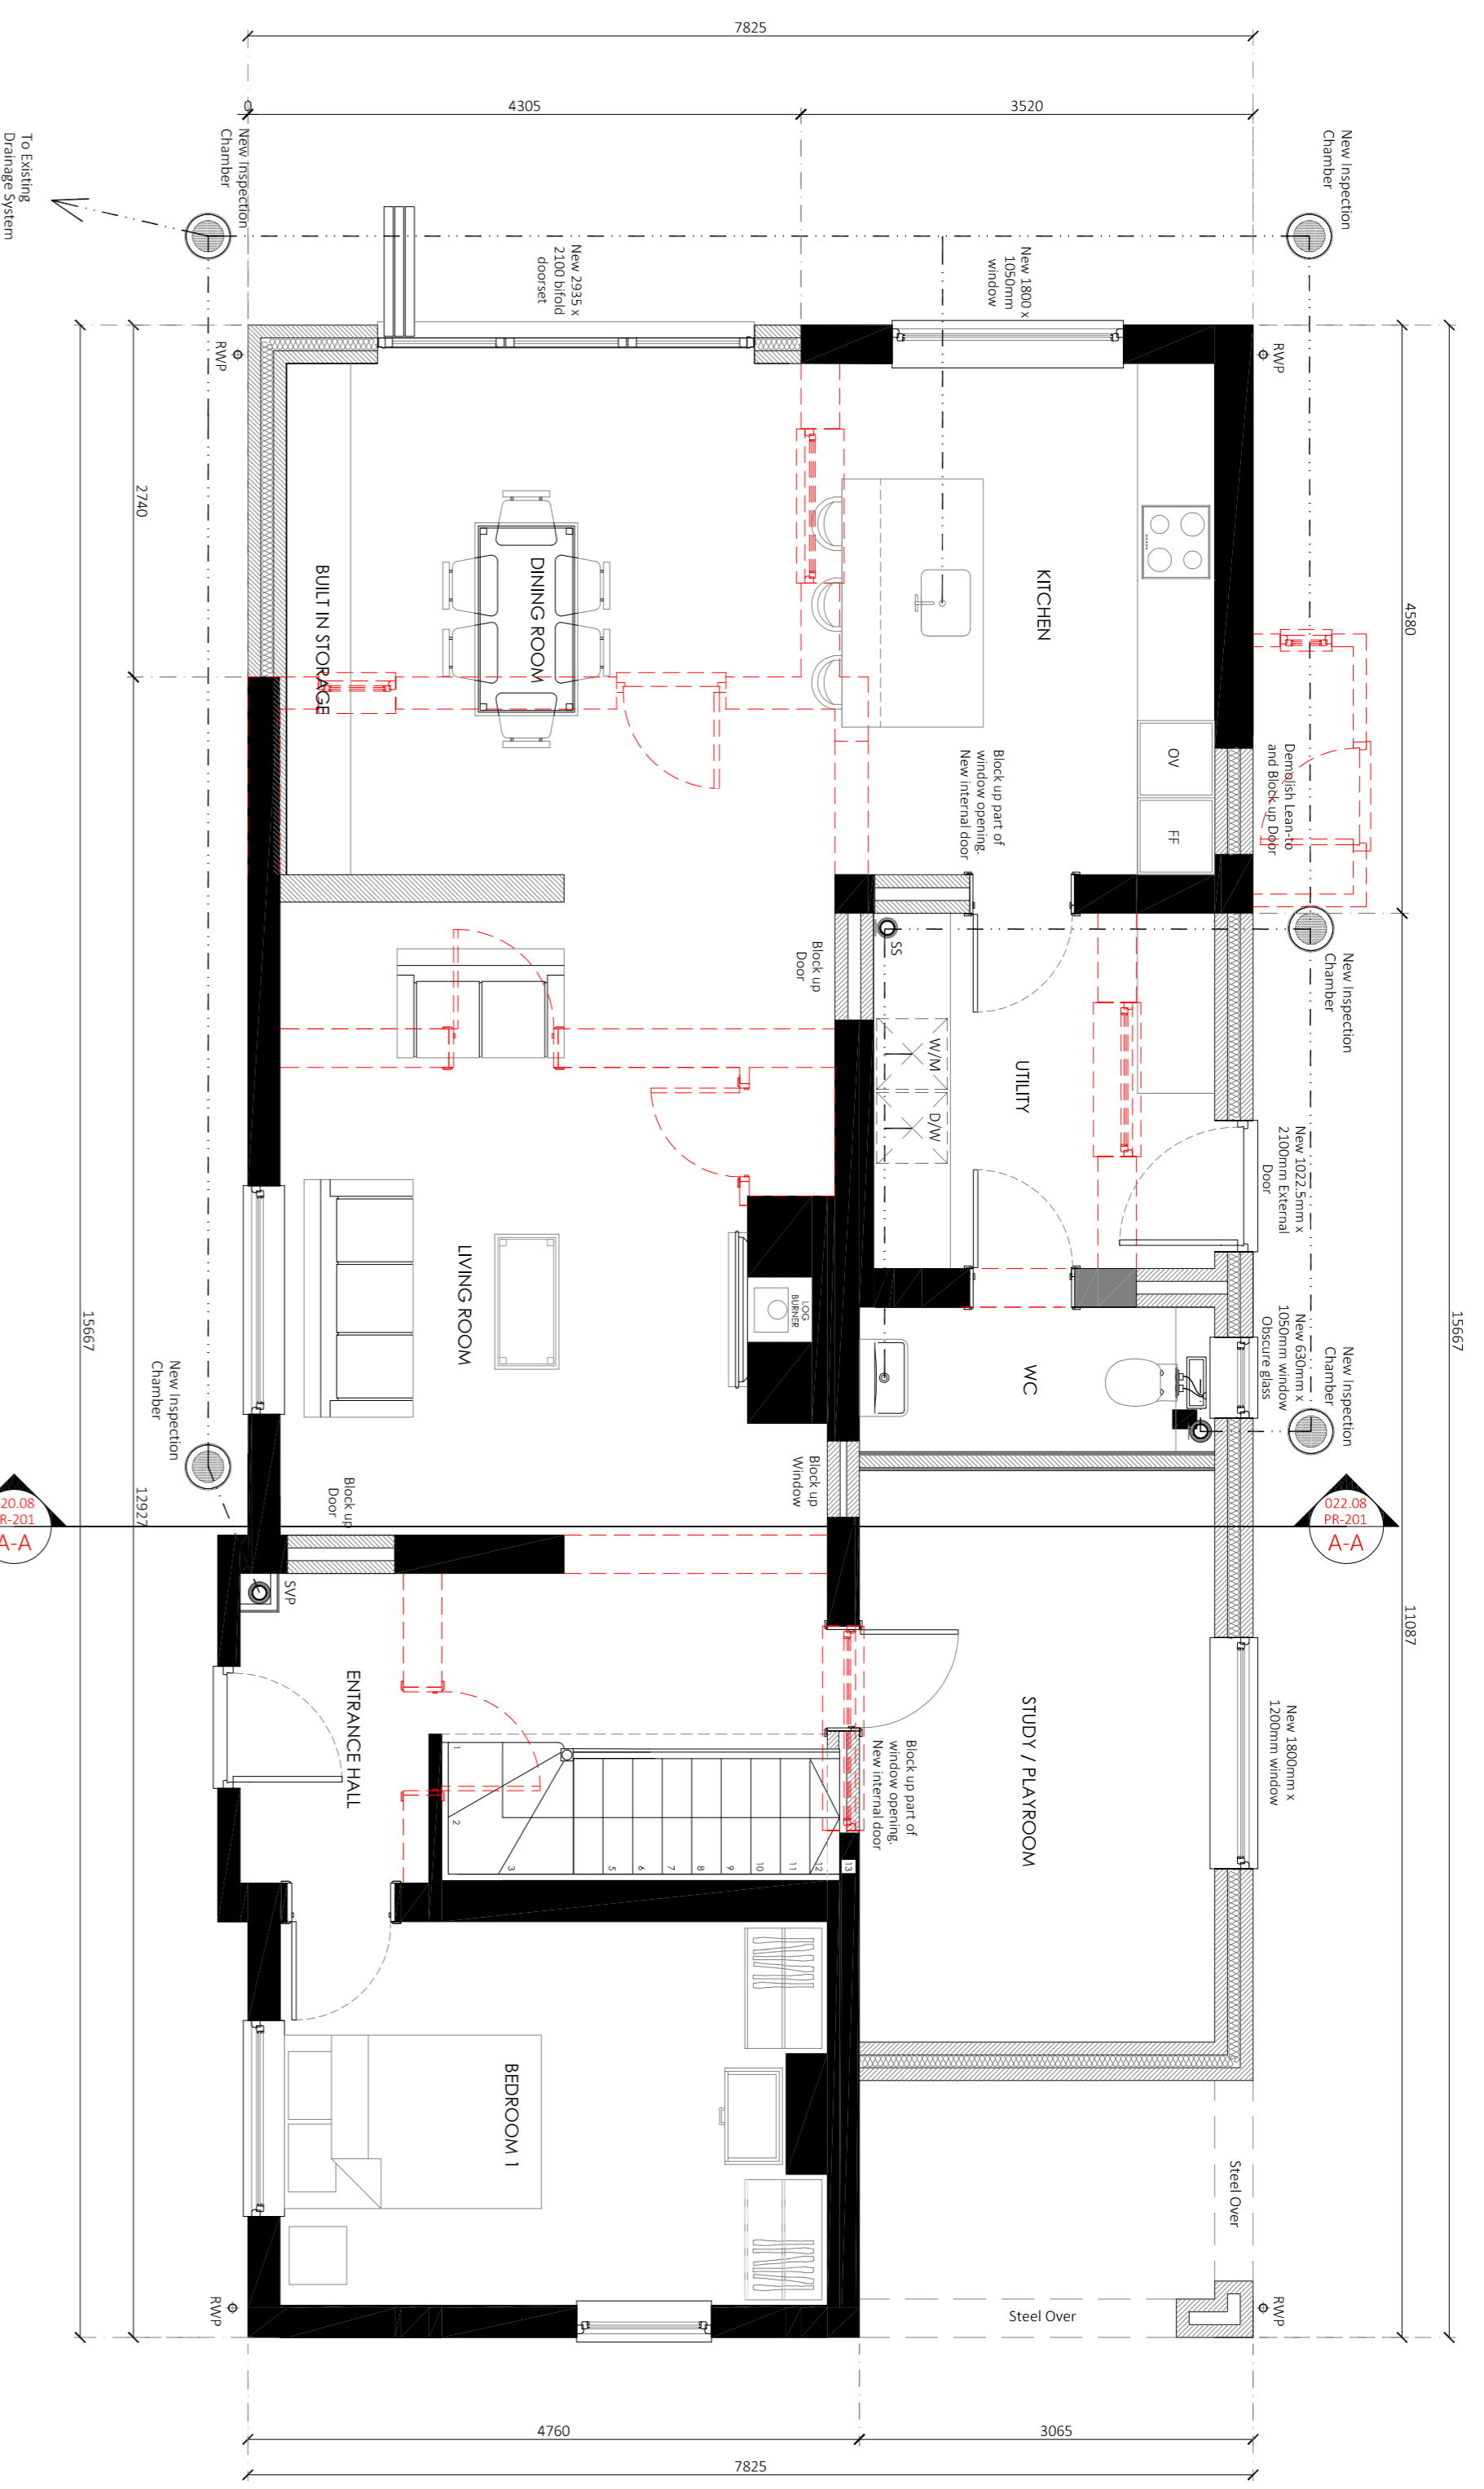

Proposed Ground Floor Plan
Scale 1:50

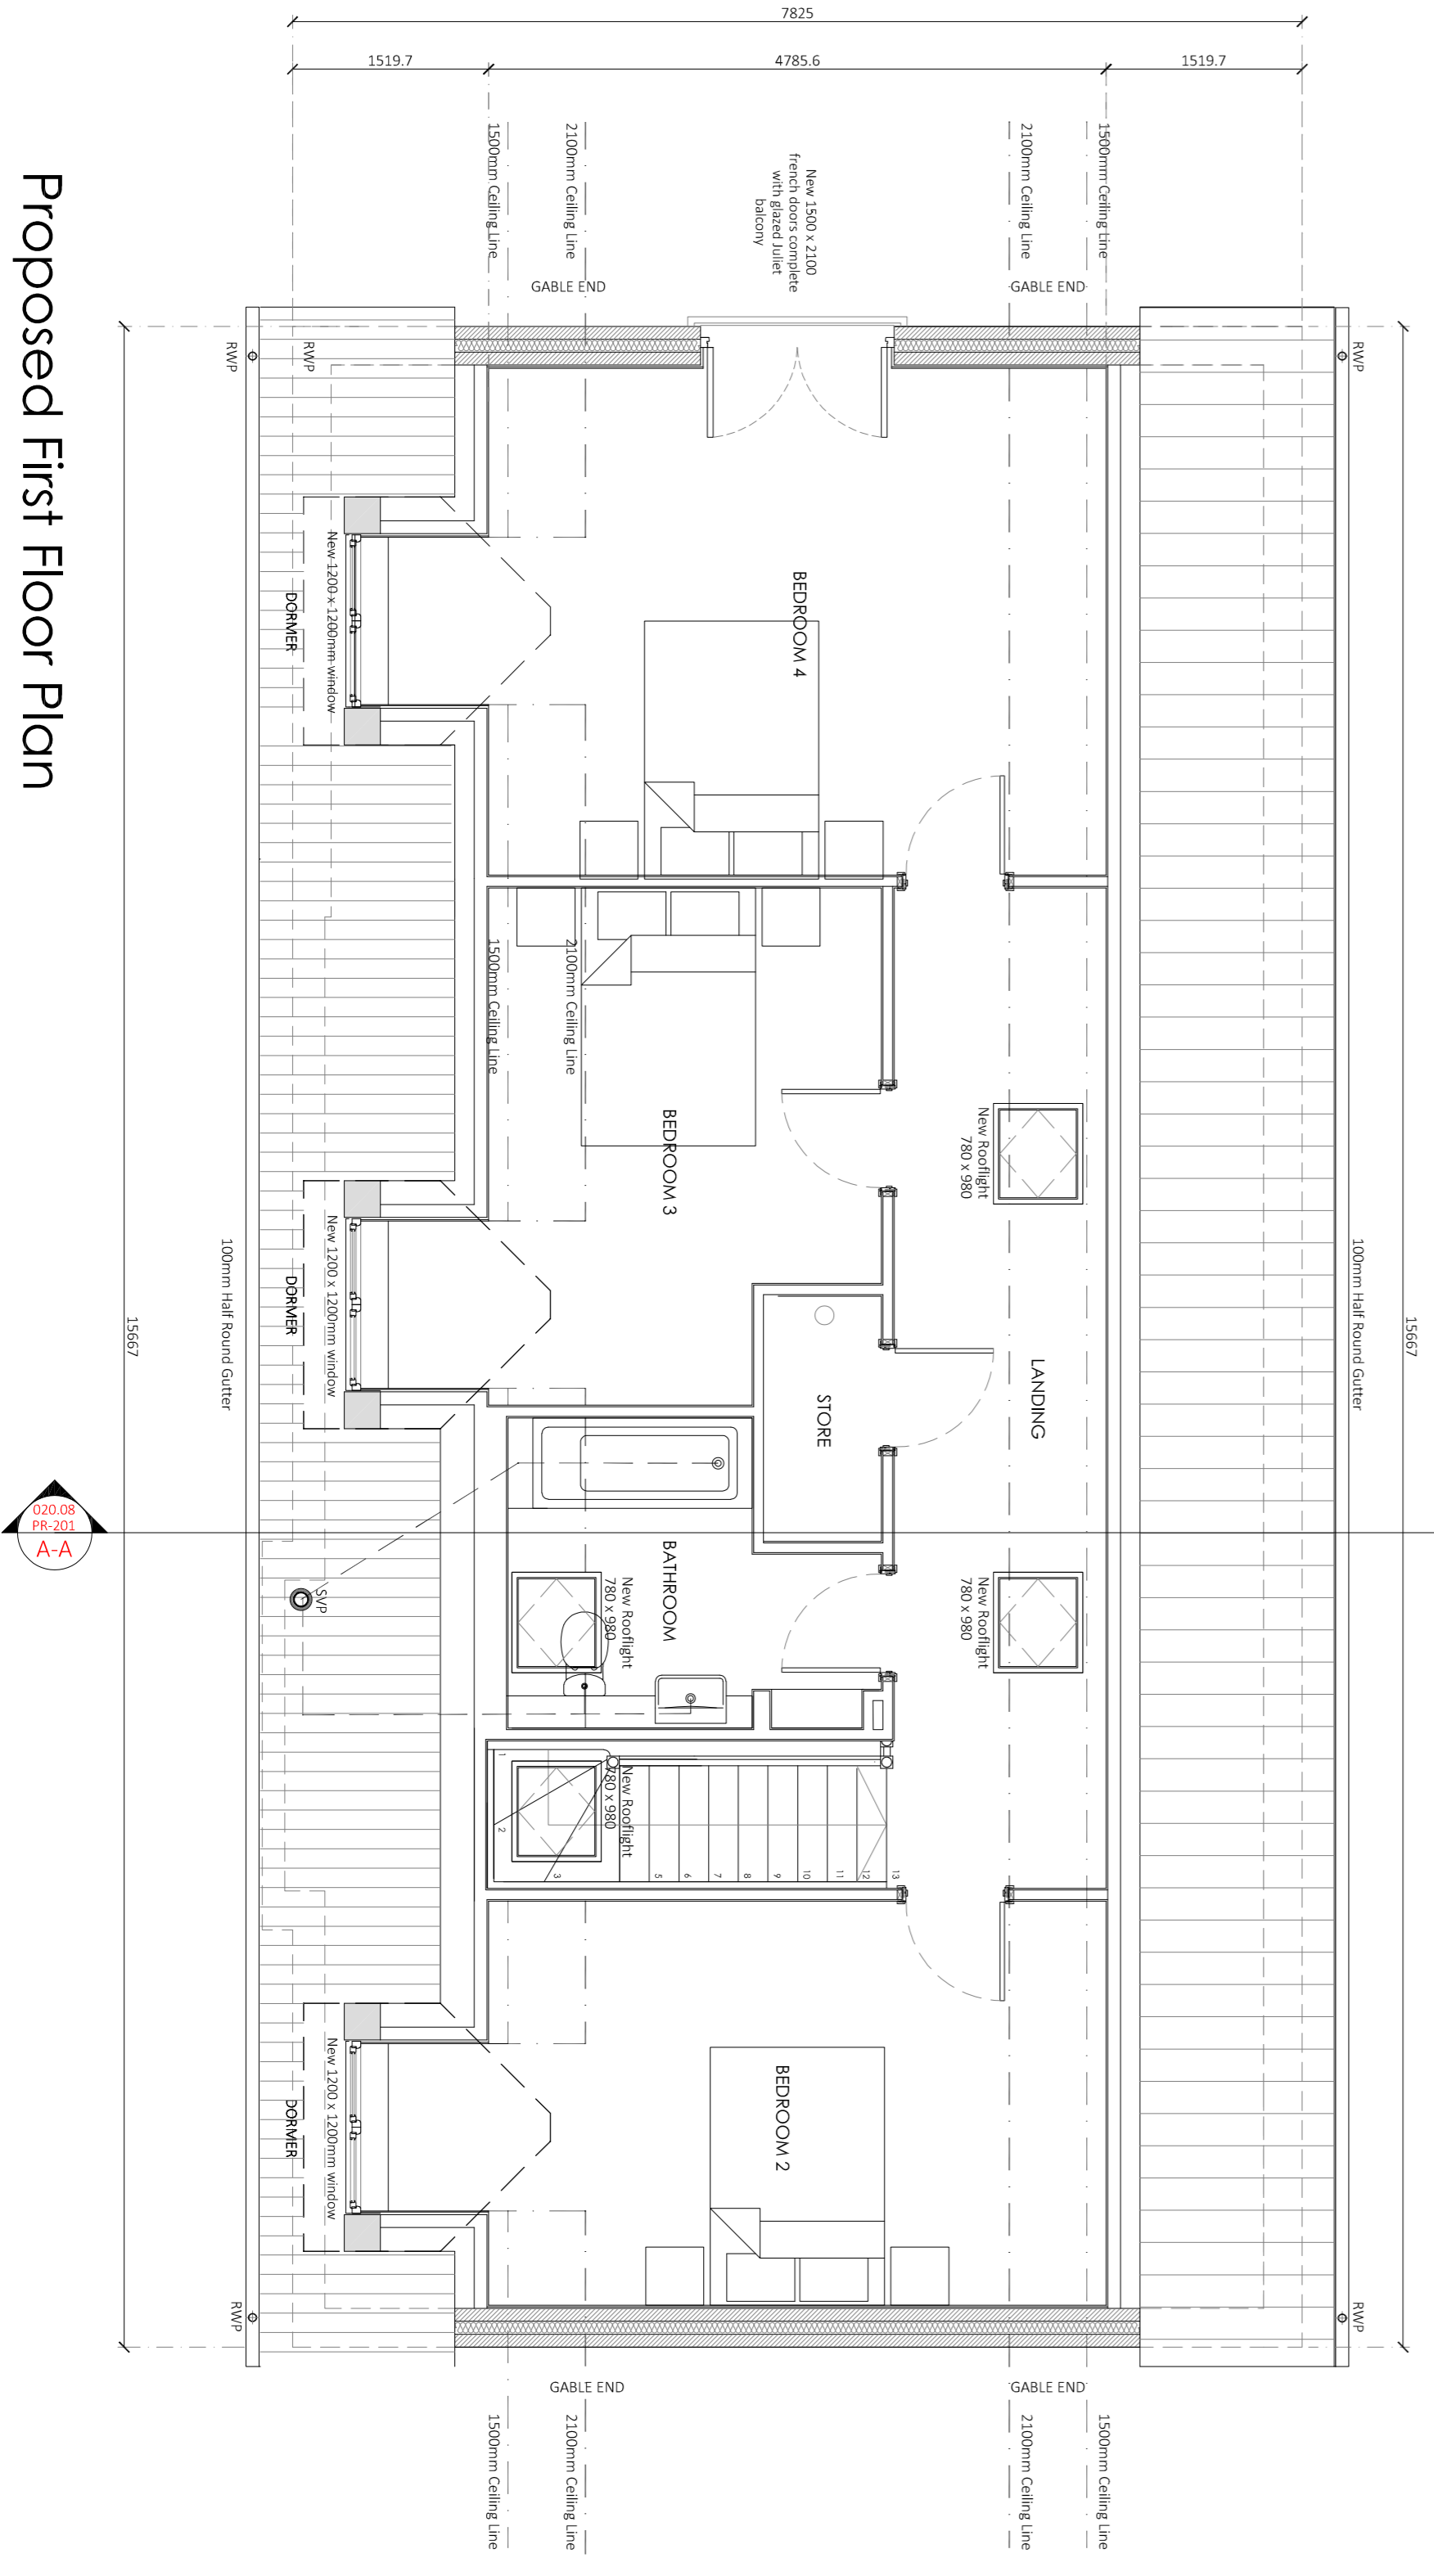

Proposed First Floor Plan
Scale 1:50

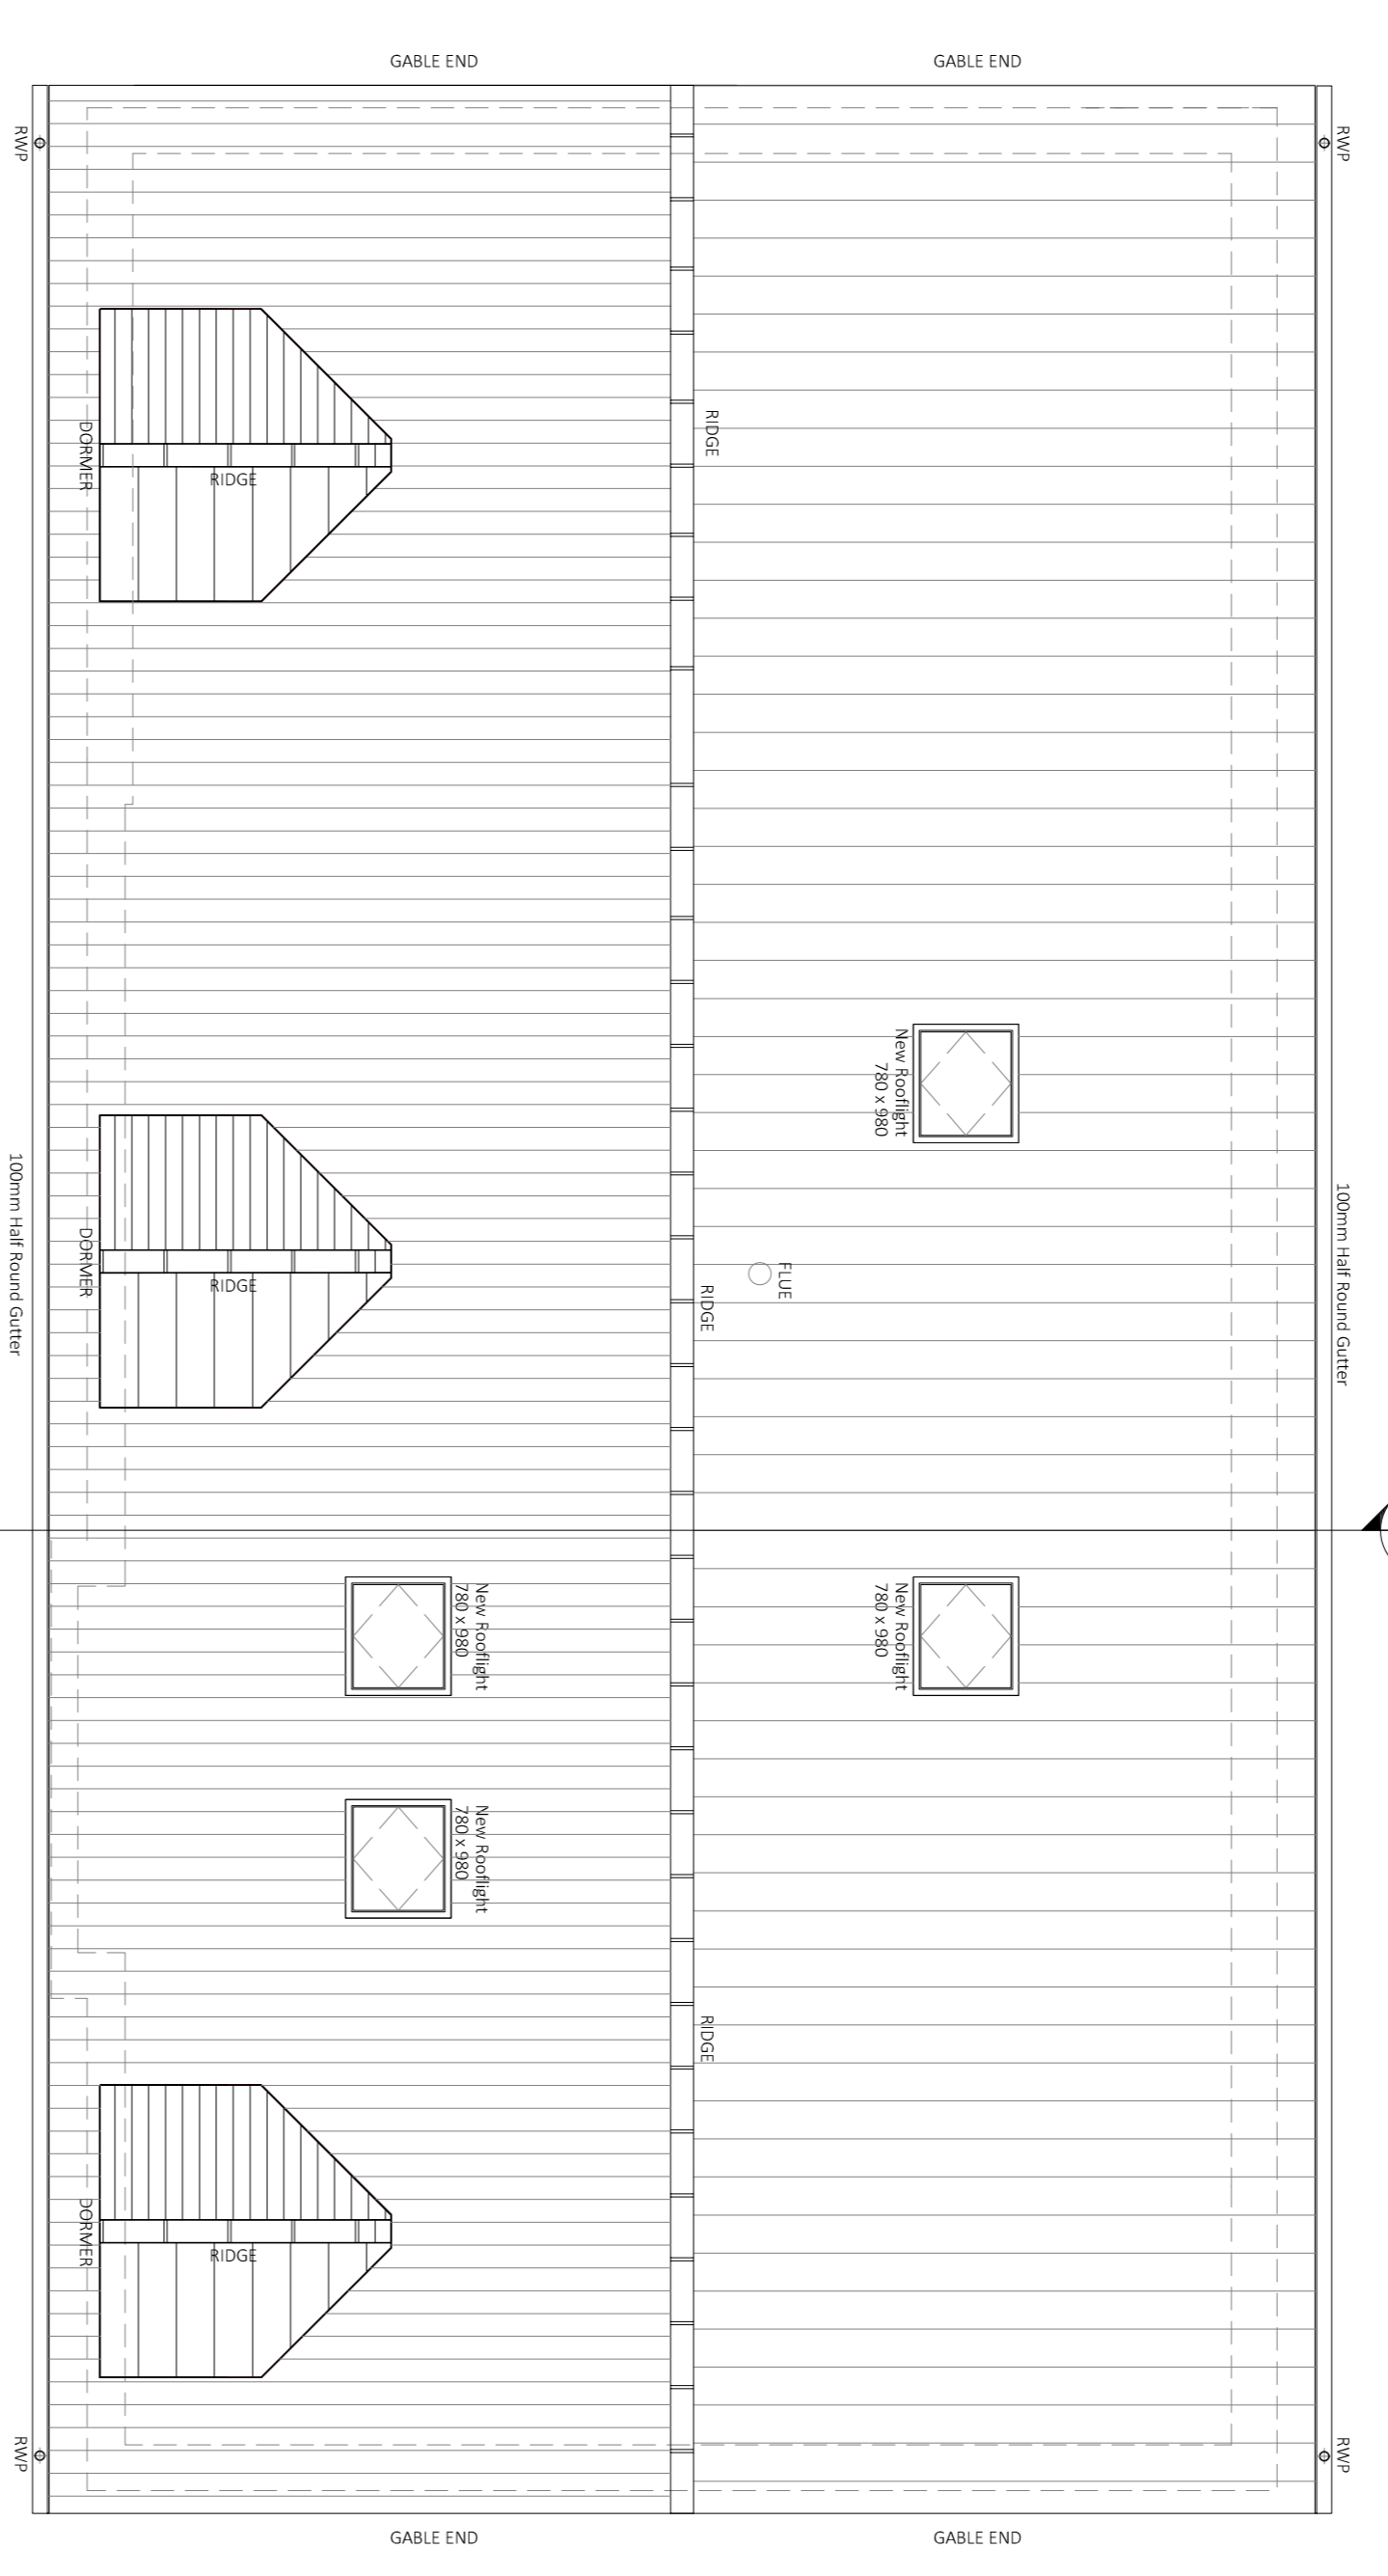

Proposed Roof Plan
Scale 1:50

AW Design Studio
t: 0798451575
e: drew@awdesignstudio.co.uk

Client: Mr. L. Brooks

Project: The Gables, Folly Lane, Coppock, Ipswich, IP8

Title: Proposed Ground Floor, First Floor and Roof Plan

Status: PLANNING

Scale: 1:50 @ A1

Date: Apr 2022

Revision: B

Sheet: A1

Project No.: 22.08.FLC

Drawing No.: PR.100

