

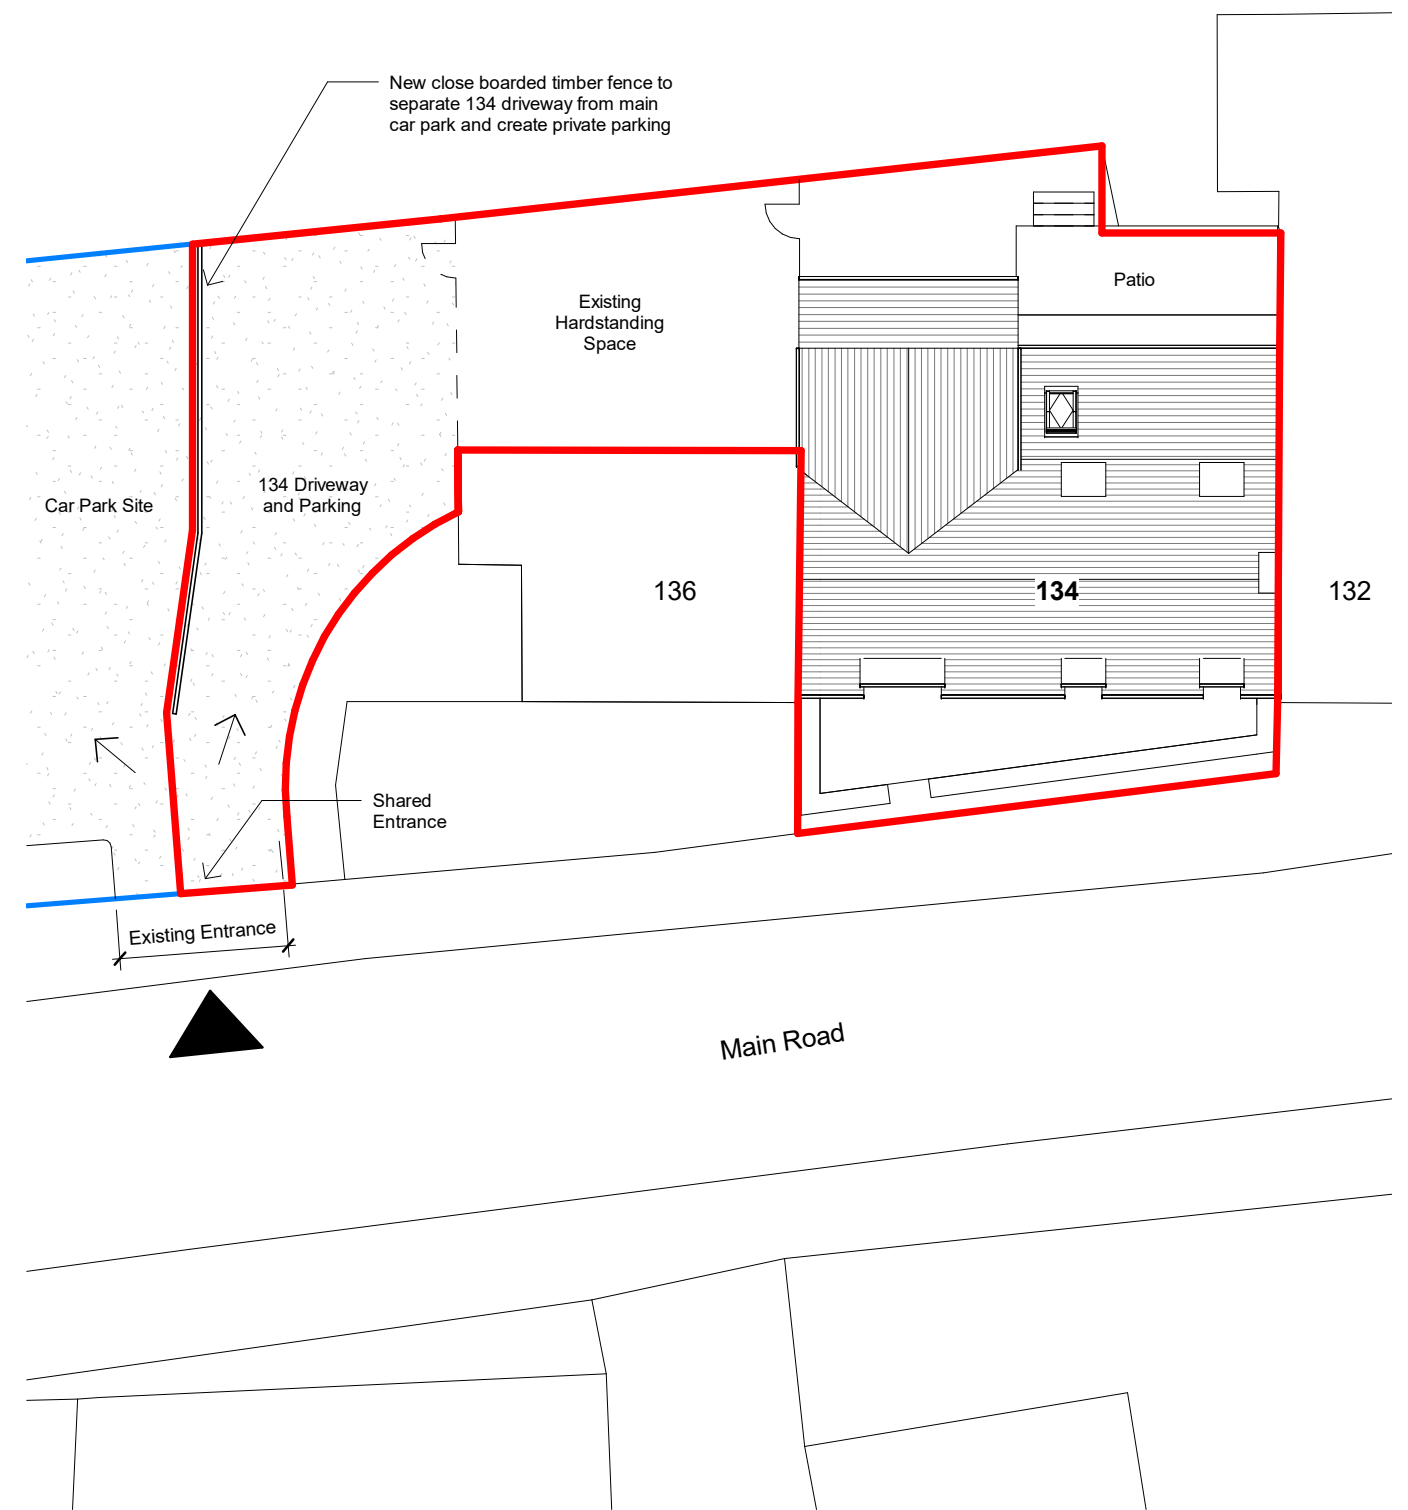


— Site Boundary
— Ownership Boundary

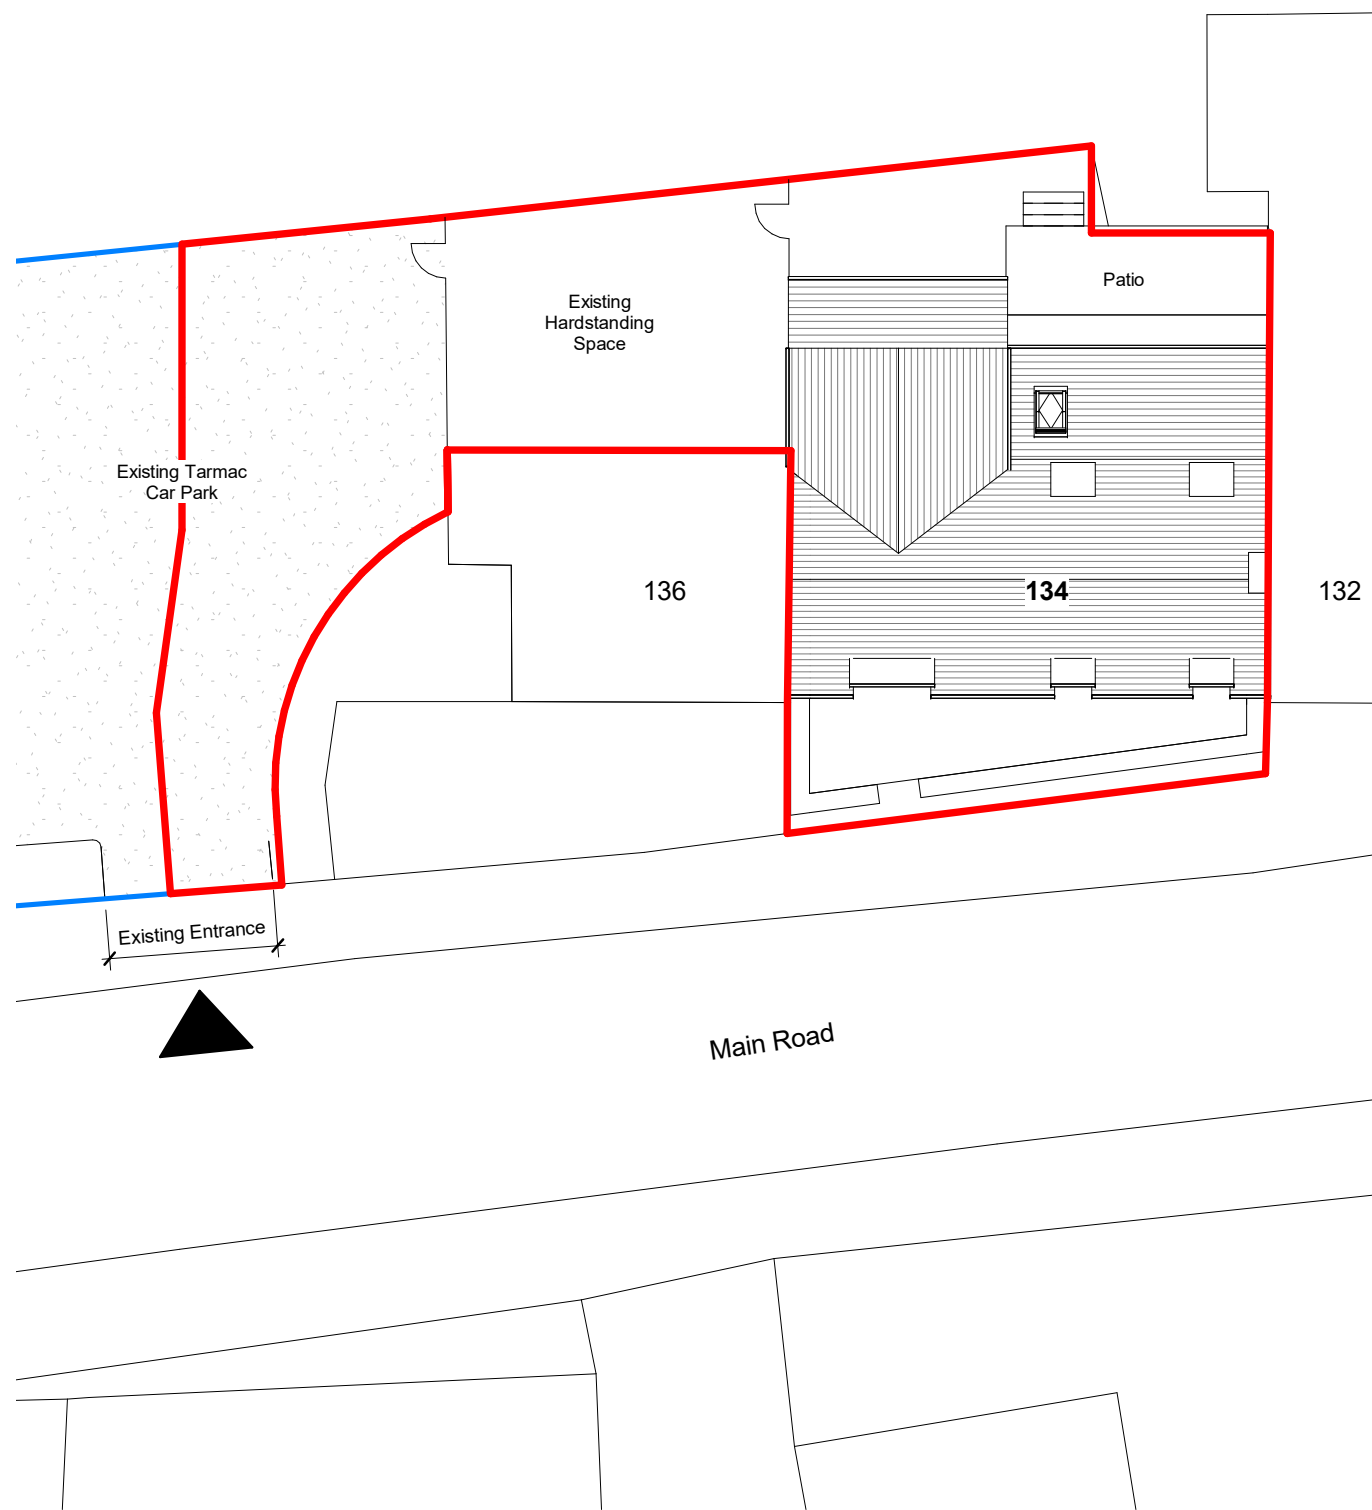

Site Plan Existing
1 : 200


Site Plan Proposed
1 : 200

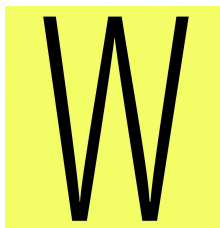

No.	Description	Date

This drawing may be scaled for the purposes of Planning Applications, Land Registry and for Legal plans where the scale bar is used, and where it verifies that the drawing is an original or an accurate copy. It may not be scaled for construction purposes. Always refer to figured dimensions. All dimensions are to be checked on site. Discrepancies and/or ambiguities between this drawing and information given elsewhere must be reported immediately to Wall Architecture for clarification before proceeding. All drawings are to be read in conjunction with the specification and all works to be carried out in accordance with latest British Standards / Codes of Practice.

Wall Architecture
07808 718995
tom@wallarchitecture.co.uk
18 Cleeve Avenue, Downend, Bristol, BS16 6BT

 

STATUS
PLANNING



PROJECT
Change of use application from Class E (Beauty Time) to Class C3 (Dwelling House). Beauty Time, 134 Main Road, Cleeve, Bristol, BS49 4PW

SHEET
Block Plans

CLIENT		Maria Mason	
Date	-	Project number	Scale (@ A3)
Drawn by	TW	0154	As indicated
Checked by	TW	DRAWING NUMBER	REV
		0110	