

NOTES

Do not scale from this drawing. Only figured dimensions are to be taken from this drawing. Contractor must verify all dimensions on site before commencing any work or shop drawings. Report any discrepancies to the architect before commencing work. If this drawing exceeds the quantities taken in any way the architects are to be informed before the work is initiated. Work within the Construction (Design & Management) Regulations 2015 is not to start until a Health and Safety Plan has been produced.

DRAWING STATUS/TYPE KEY

F Feasibility SK Sketch L Landscape C Construction
 P Planning M Marketing S Survey AB As Built T Tender




FRONT ELEVATION




SIDE ELEVATION



REAR ELEVATION

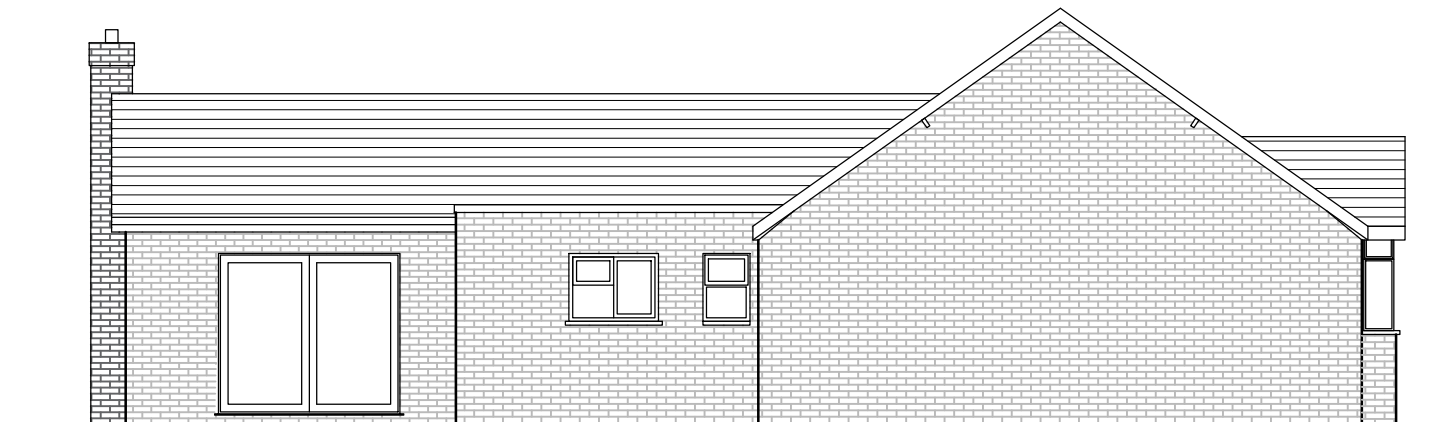

SIDE ELEVATION

 

REV	DESCRIPTION	DRAWN	DATE	CHECKED	DATE

REVISIONS



07534027230
mh-architecture@outlook.com

CLIENT

Mr & Mrs Grima

PROJECT

316 Stockton Lane
 York
 YO31 1JW

DRAWING TITLE

Existing Elevations

SCALE	DRAWN BY	DATE
1:100 @A3	HH	27-03-23

SCALE	REVISION
1038-S102	-