


PROPOSED SITE PLAN

SCALE: 1:500


SCALE BAR - 1:500

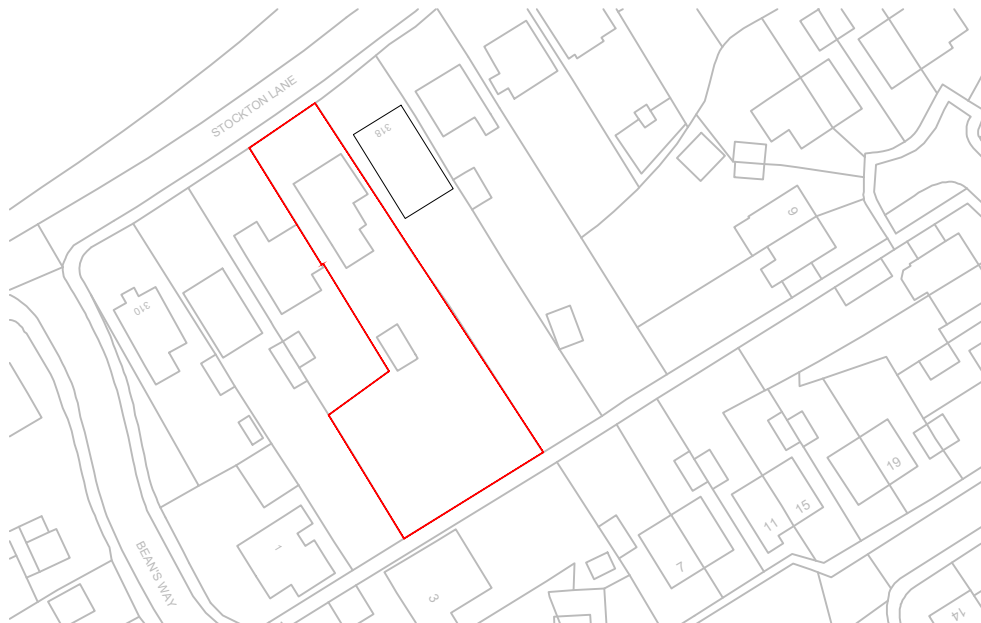

LOCATION PLAN

SCALE: 1:1250

SCALE BAR - 1:1250

 

NOTES

Do not scale from this drawing. Only figured dimensions are to be taken from this drawing. Contractor must verify all dimensions on site before commencing any work or shop drawings. Report any discrepancies to the architect before commencing work. If this drawing exceeds the quantities taken in any way the architects are to be informed before the work is initiated. Work within the Construction (Design & Management) Regulations 2015 is not to start until a Health and Safety Plan has been produced.

DRAWING STATUS/TYPE KEY

F Feasibility SK Sketch L Landscape C Construction
 P Planning M Marketing S Survey AB As Built T Tender

	07534027230 mh-architecture@outlook.com
	CLIENT

Mr & Mrs Grima

PROJECT
 316 Stockton Lane
 York
 YO31 1JW

DRAWING TITLE
 Location Plan & Proposed Site Plan

SCALE	DRAWN BY	DATE
1:1250, 1:500 @A4	HH	25-03-23

SCALE	REVISION
1038-S100	-