

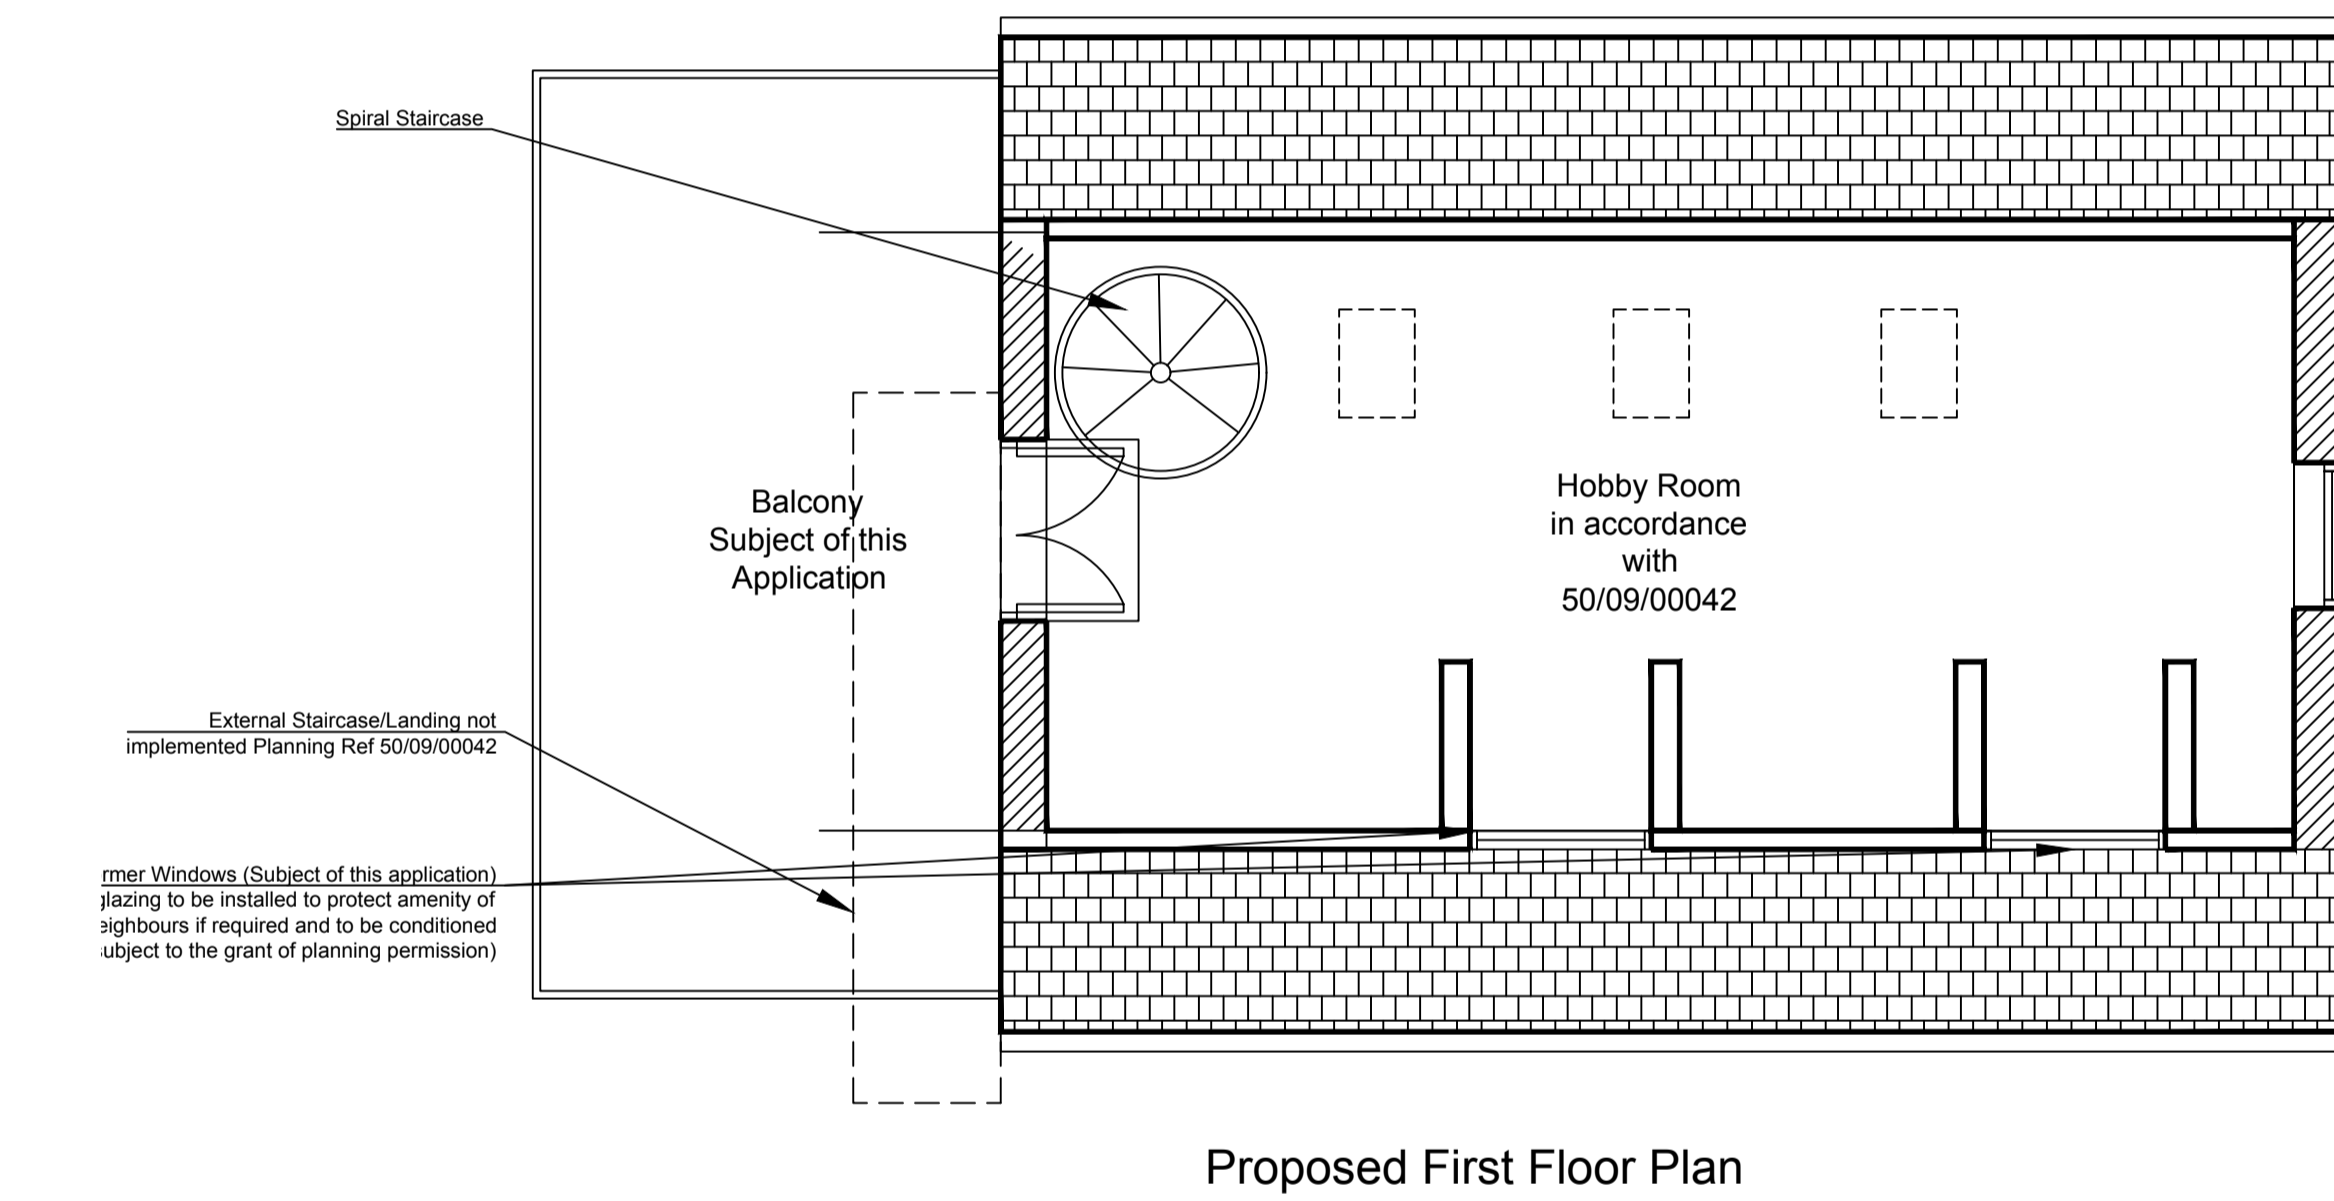



Proposed Side Elevation

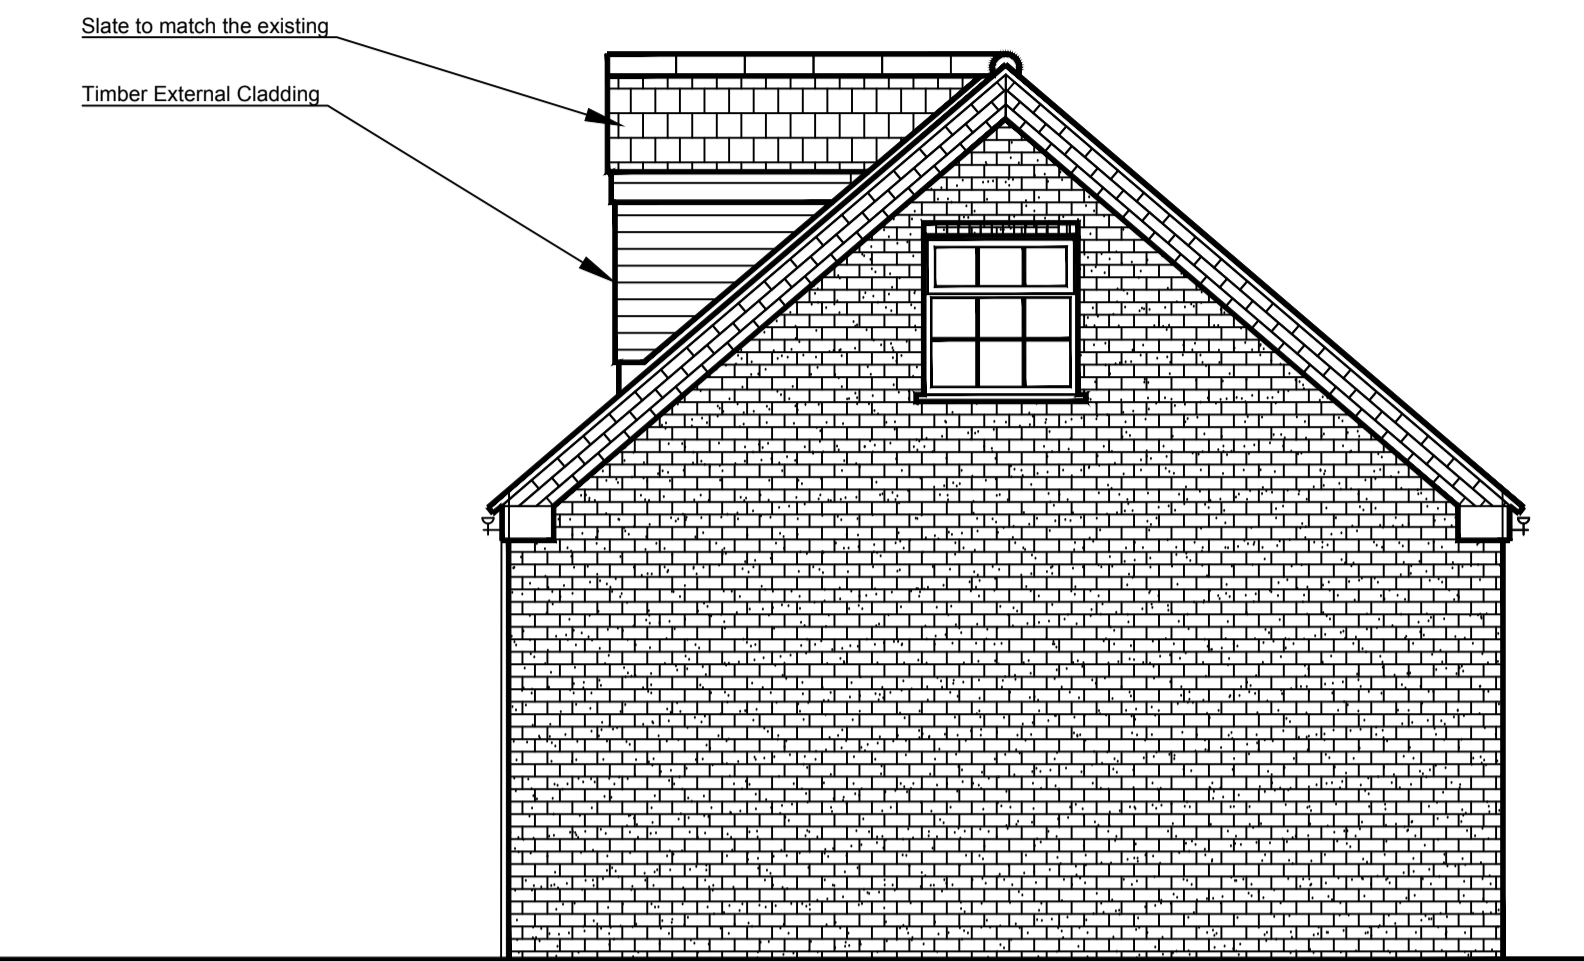

Proposed Side Elevation

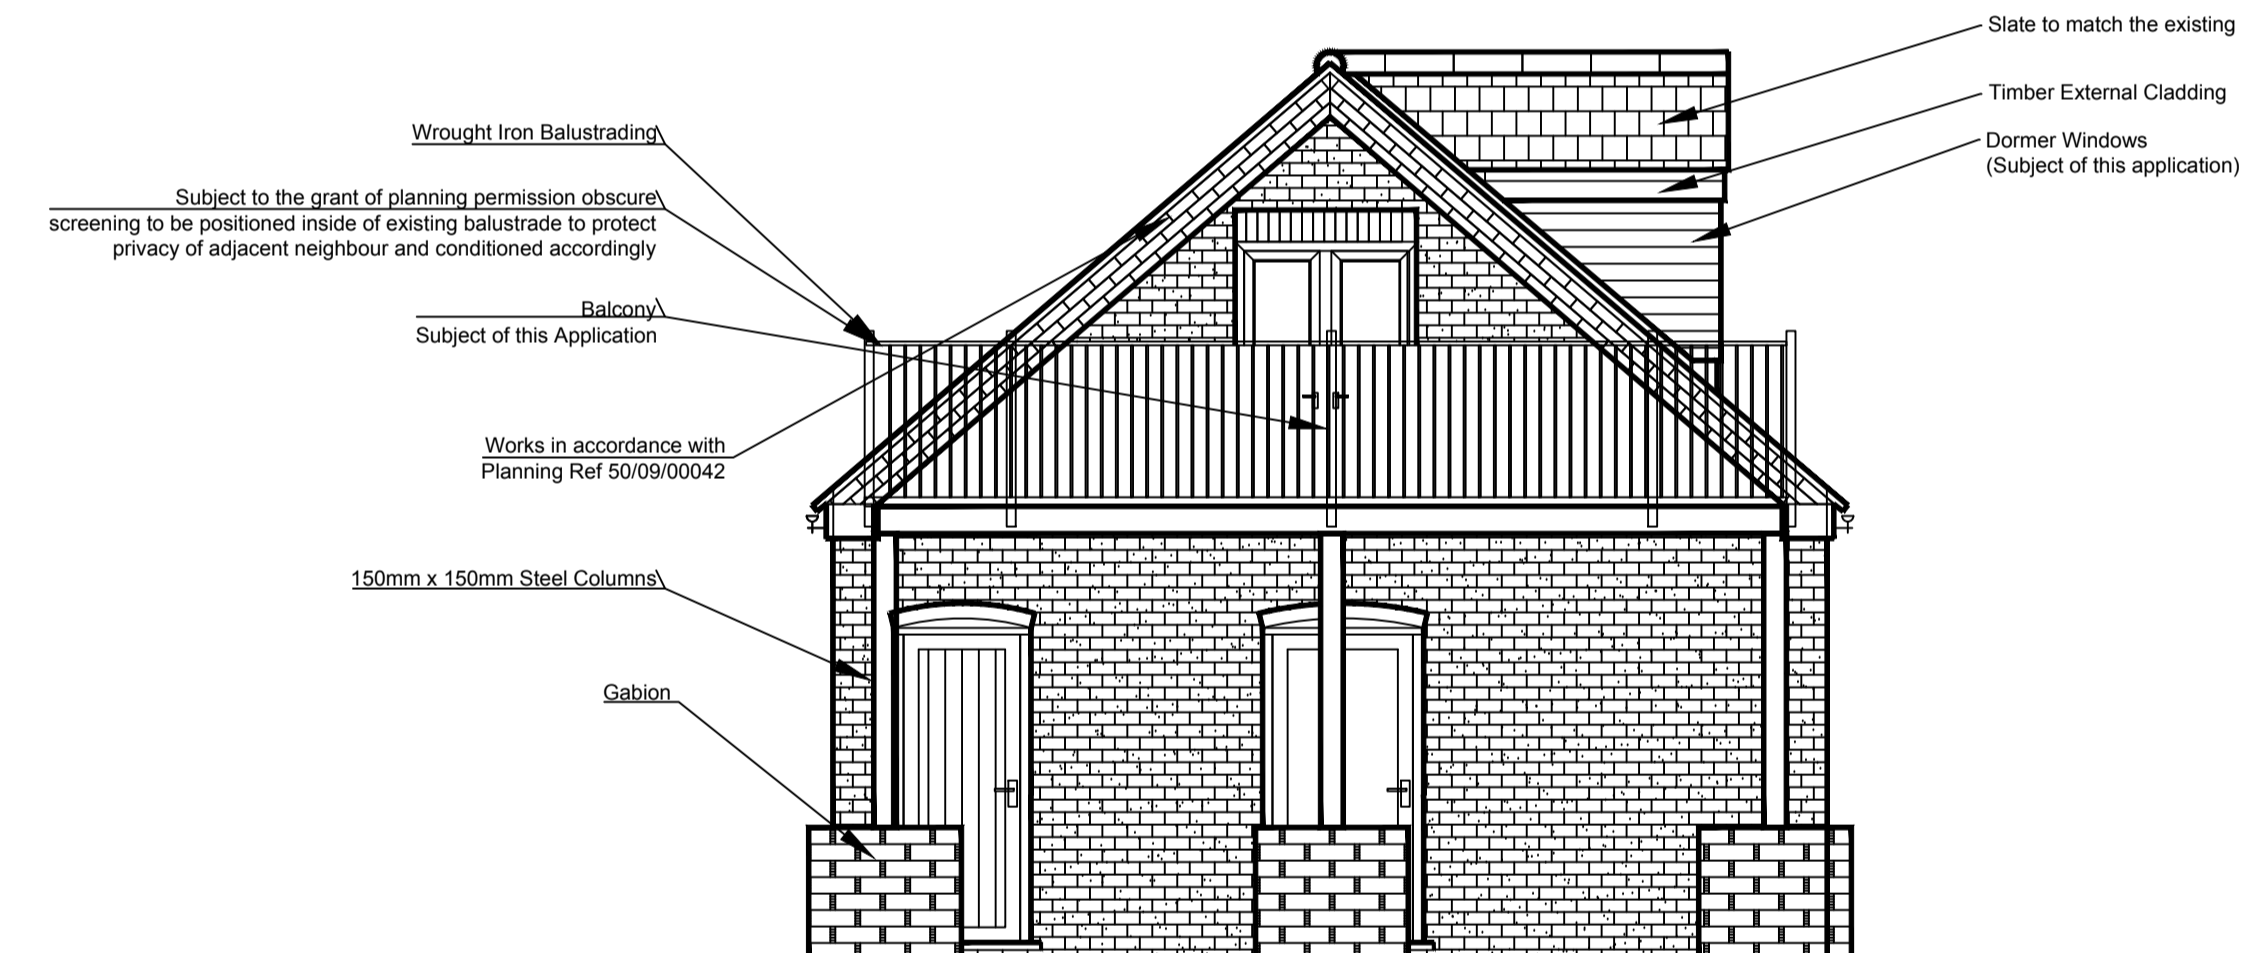

Proposed Front Elevation

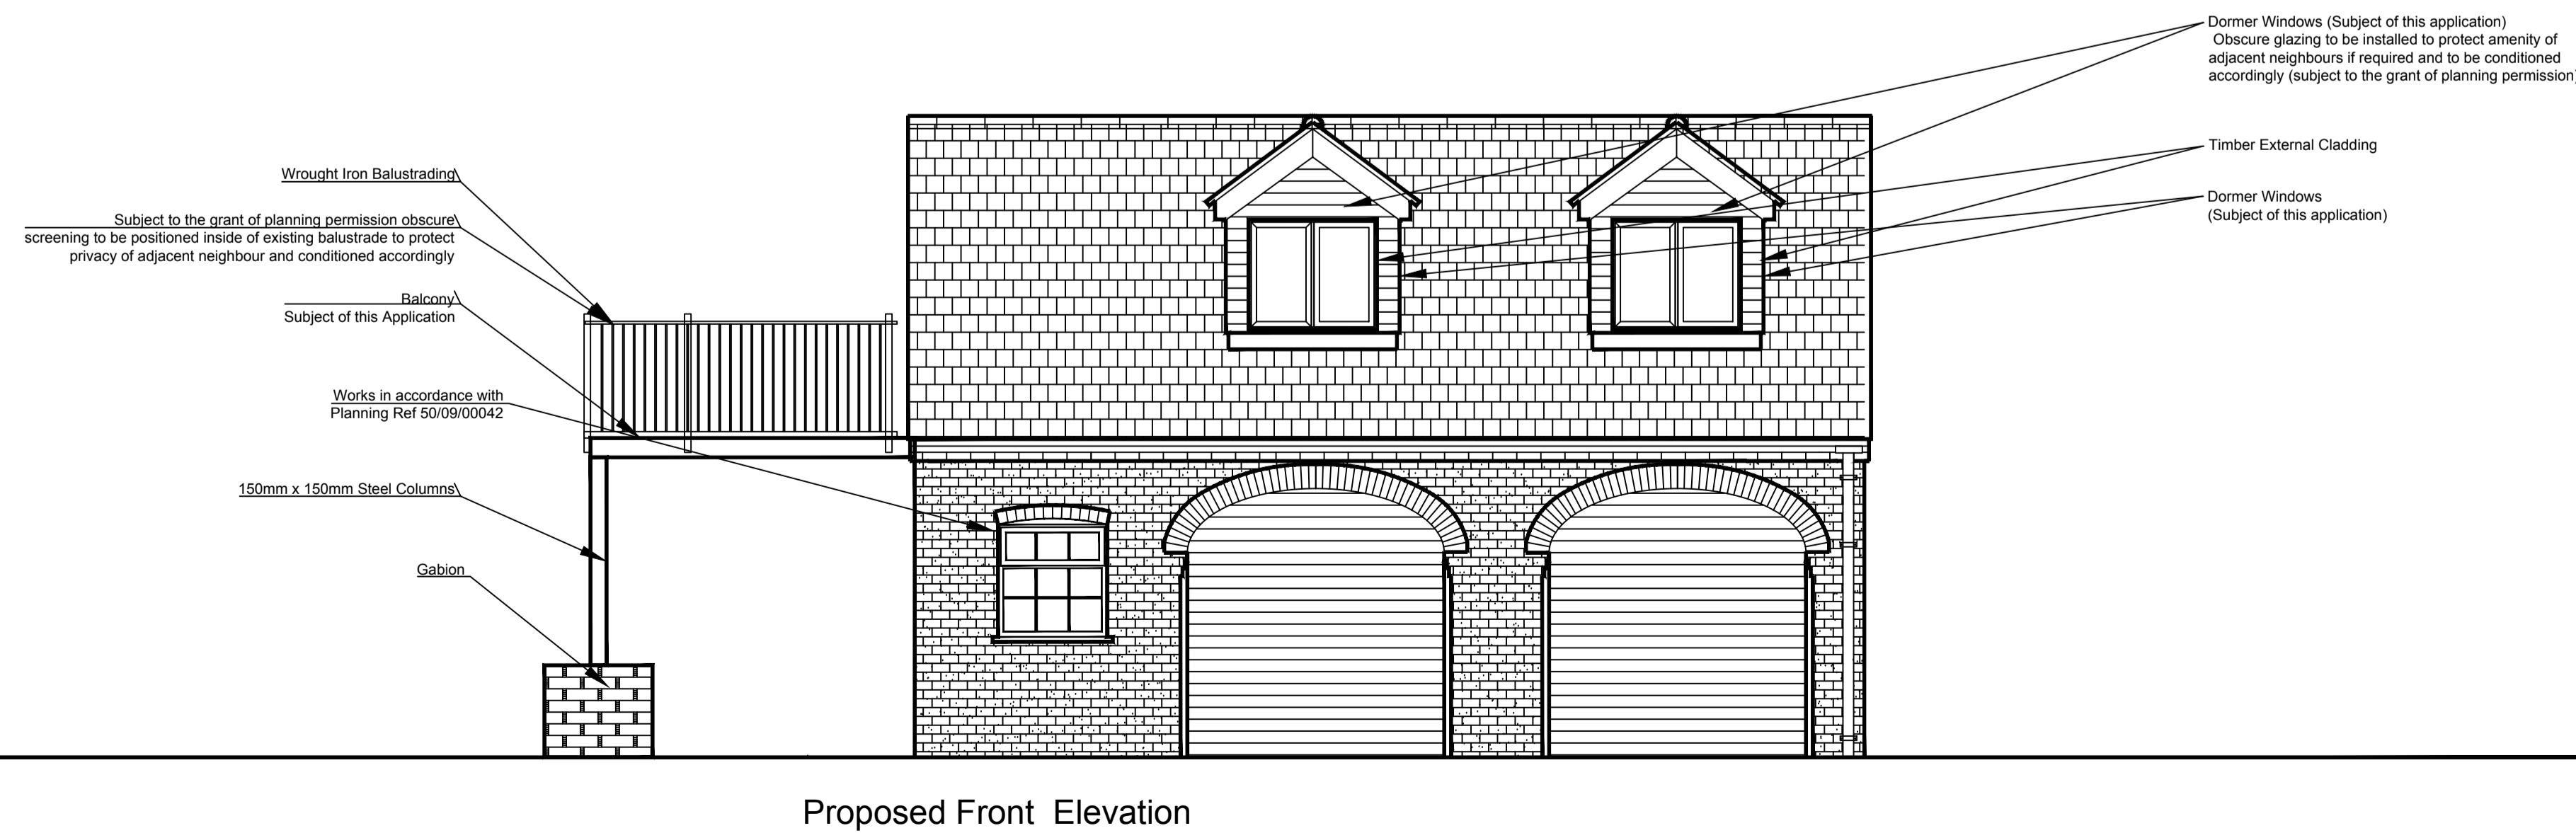

This Plan is for Building Control and Planning Purposes Only

| Designed by | Checked by | Approved by - date | Filename | Date | Scale |
|-------------|------------|--------------------|----------|---------|-------|
| | | | | June 23 | 1/50 |

| | | | |
|--|----------|--|--|
| Henry Taylor Building Surveyor The Old Rectory Rectory Road, Treswell Retford, Nottinghamshire, DN22 0EH Tel: 01777-248153 | | Proposed Balcony and Dormer Windows to Existing Double Garage- 87 Lincoln Rd Tuxford | |
| Drawing Name | Copy No. | Sheet | |
| HTR00-108-23 | | P-87-1 | |