




Existing Block Plan Showing Existing Garage Position (Scale 1/200)

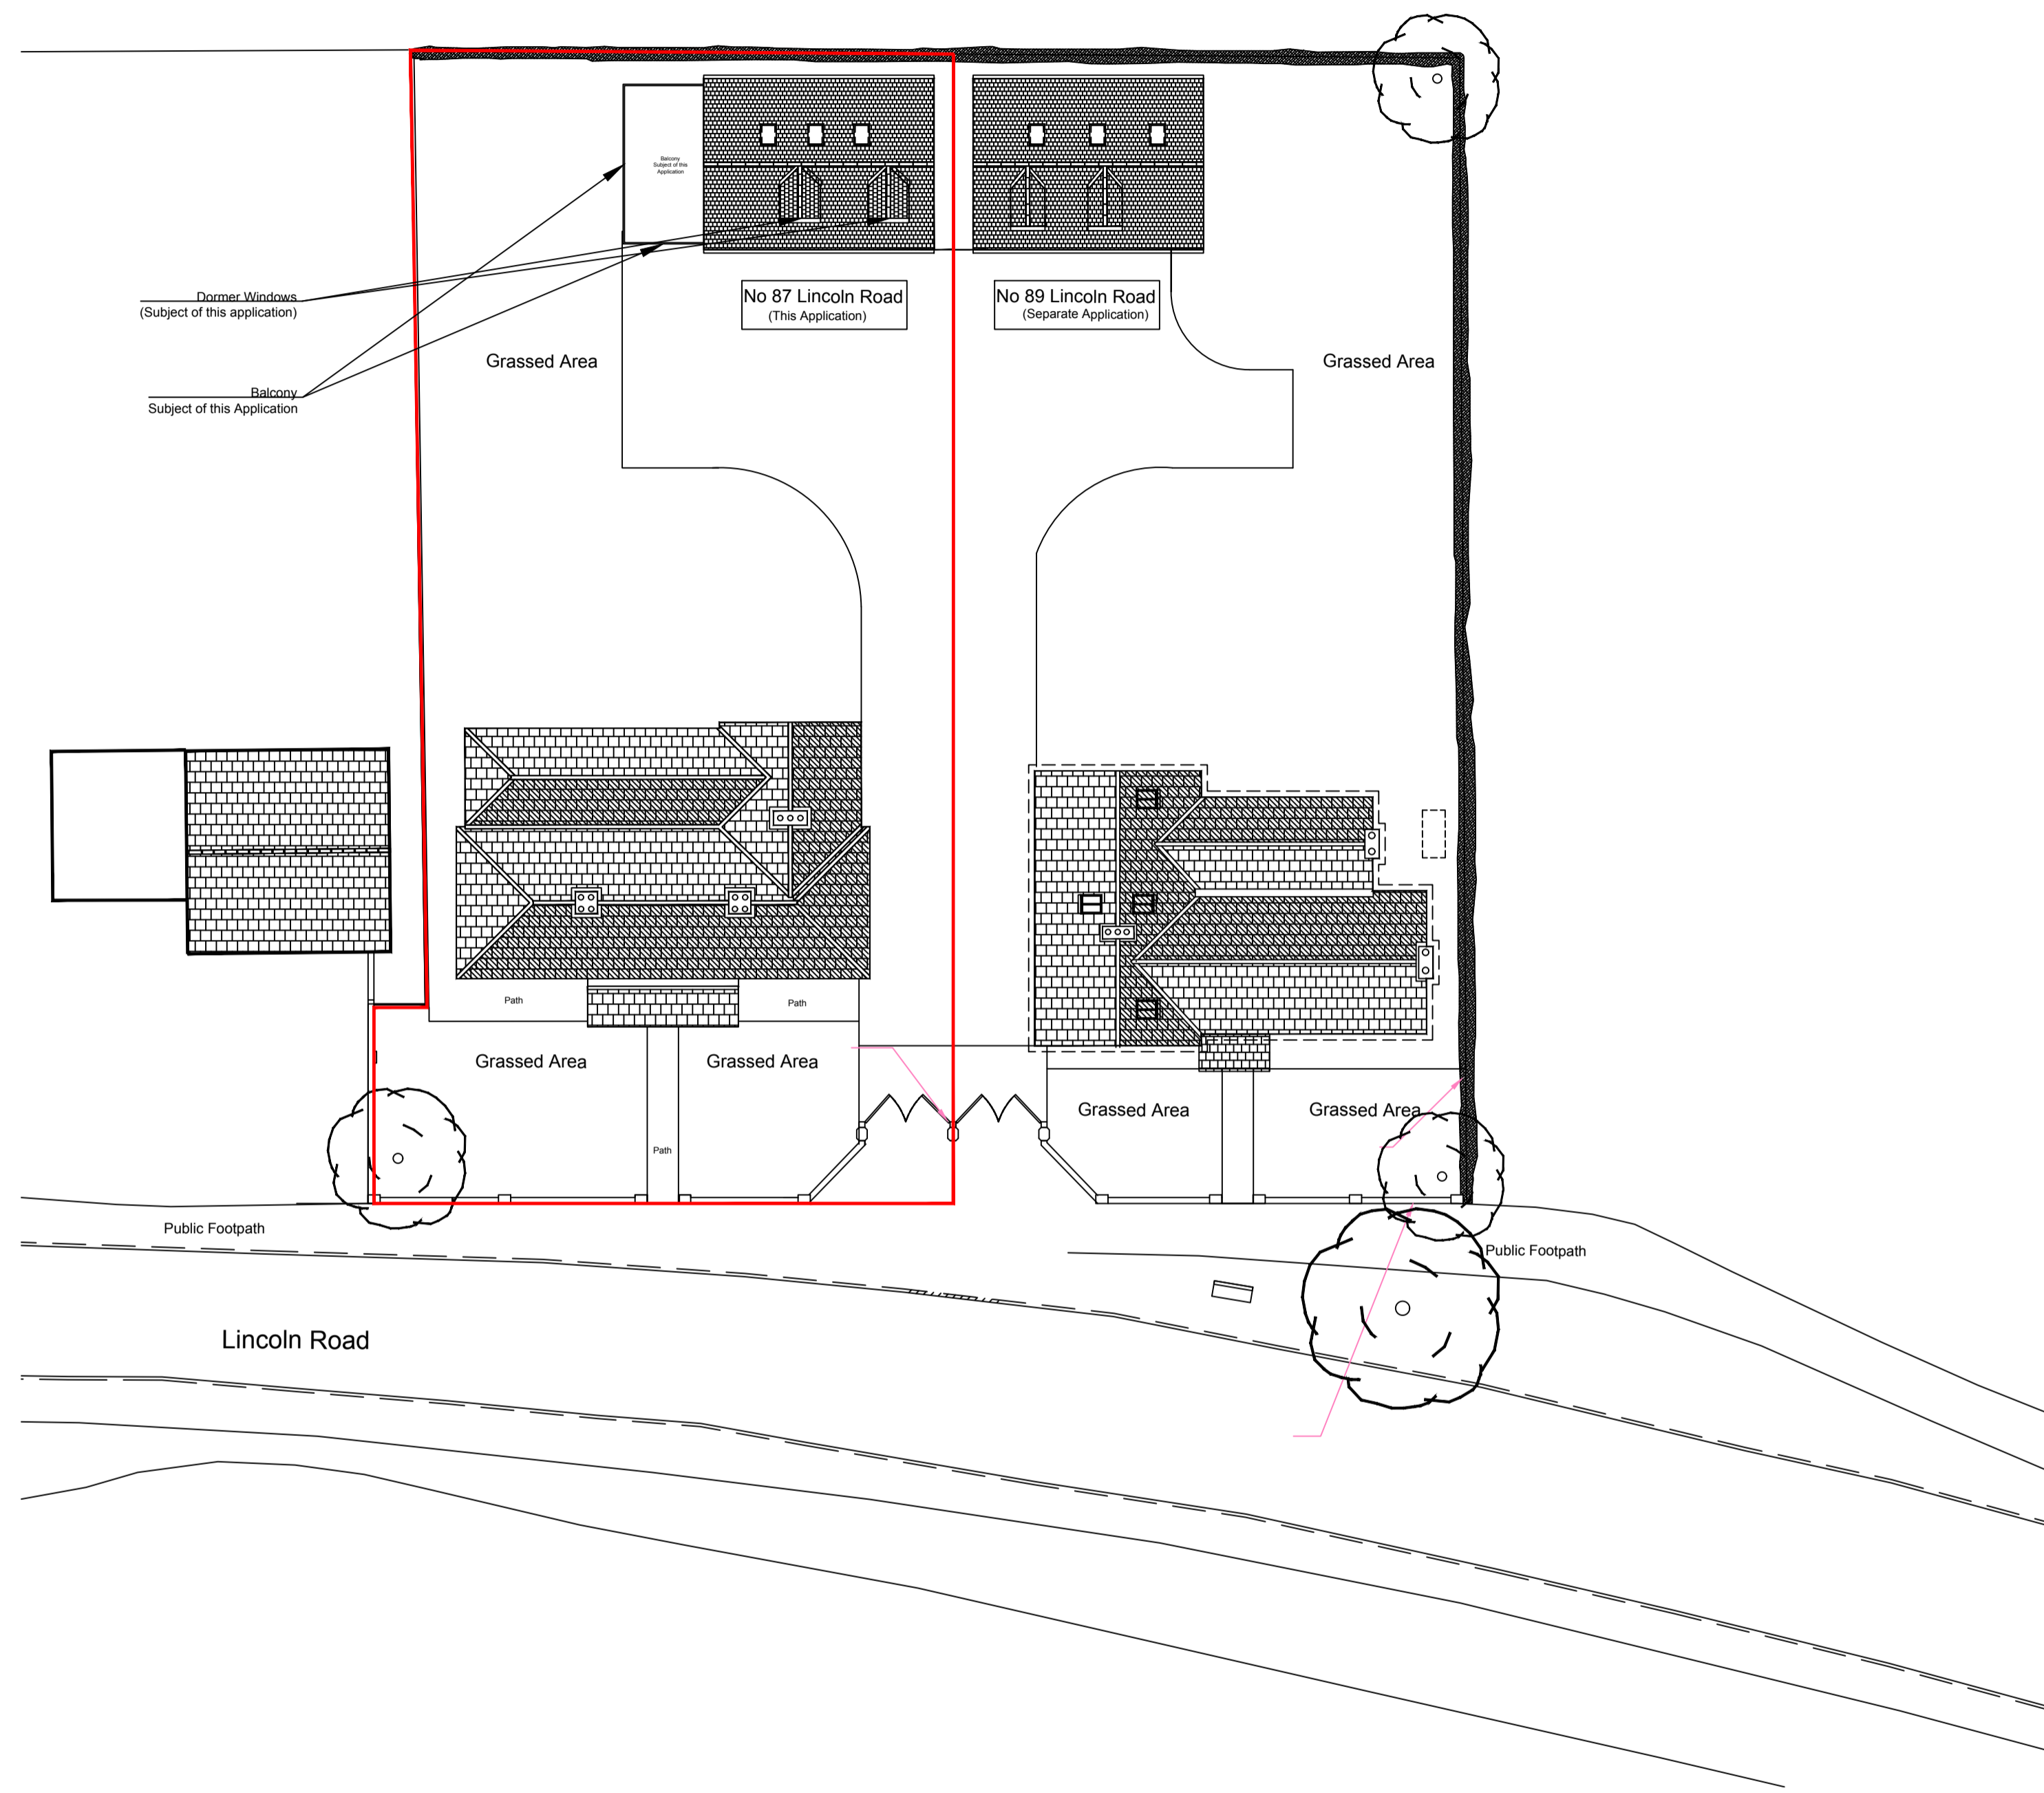

Existing Rear Elevation

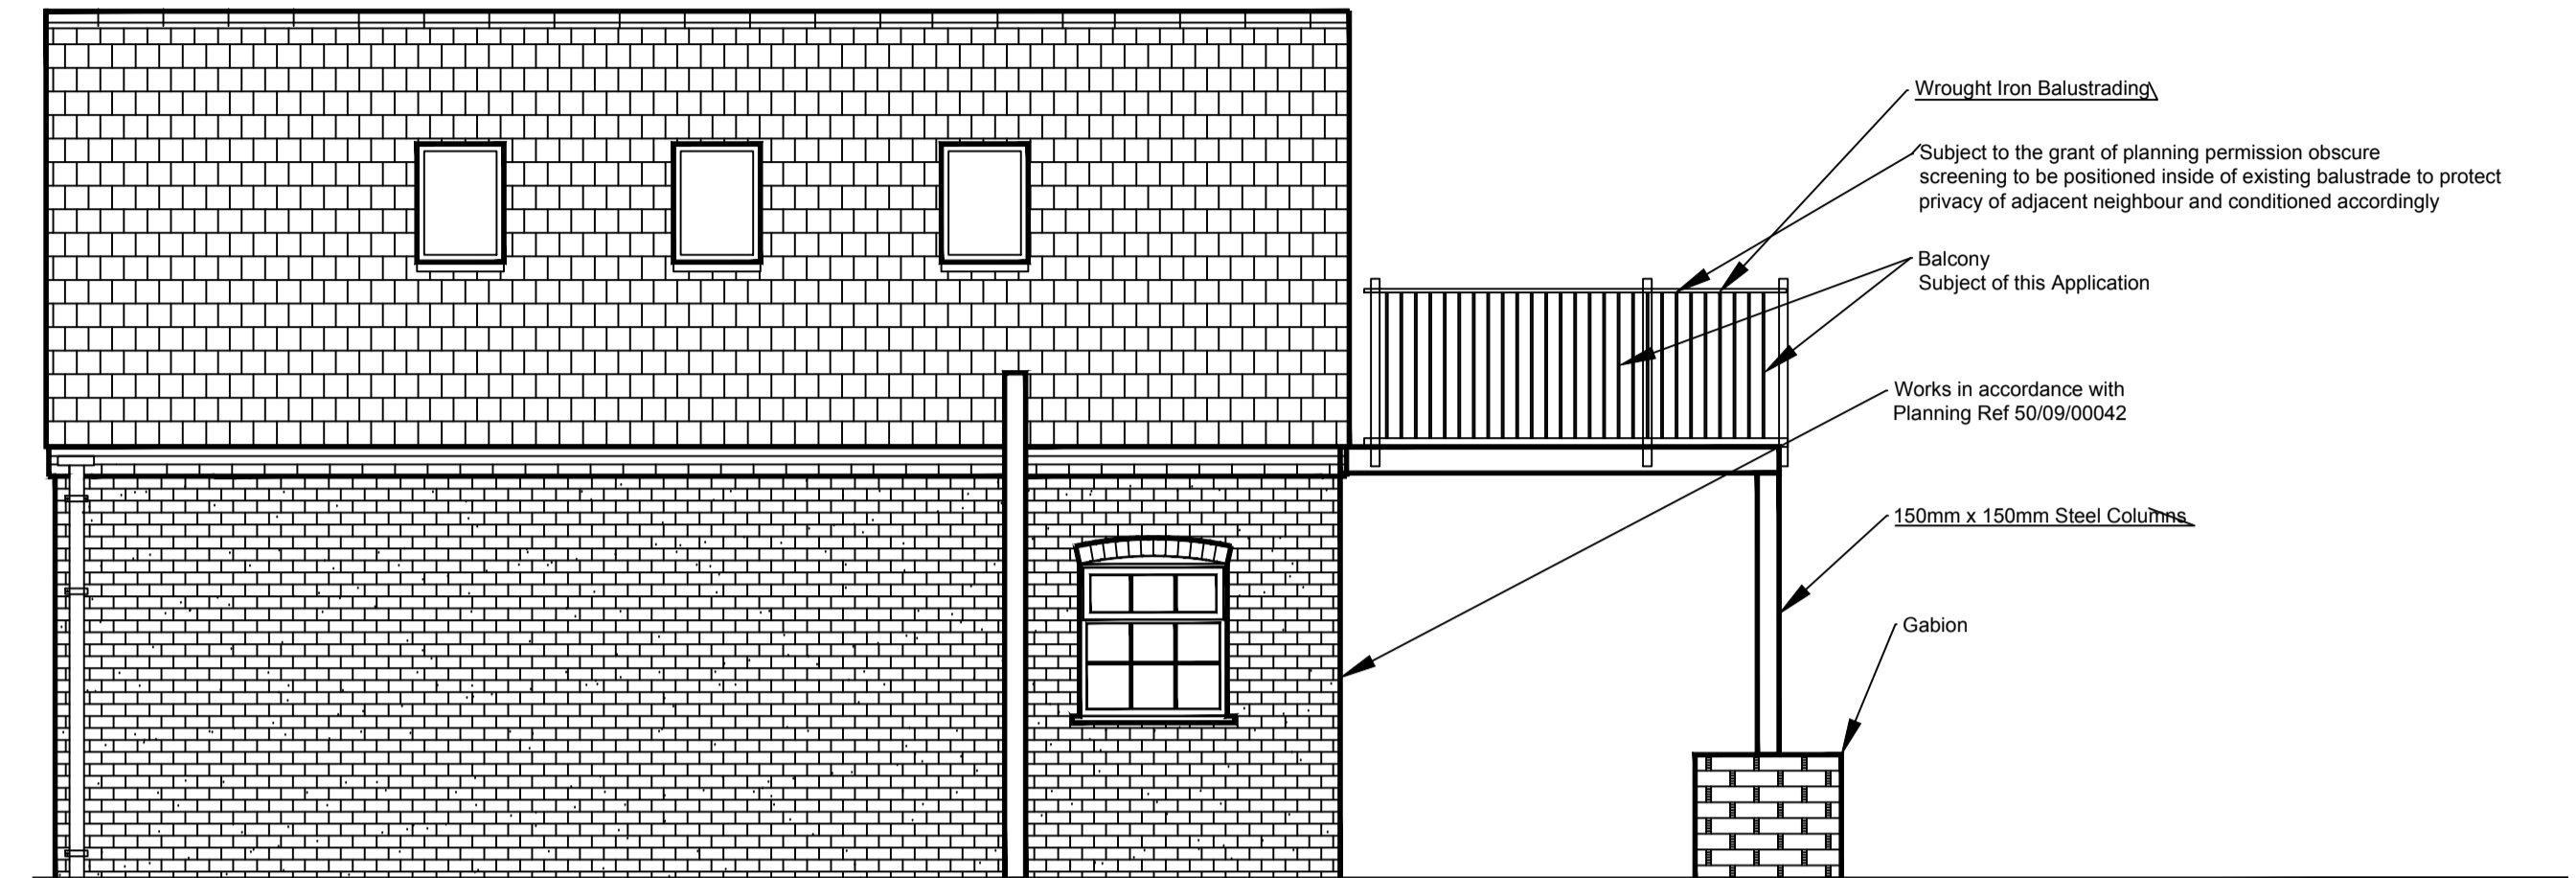

Proposed Roof Plan Showing Dormer and Balcony Positions

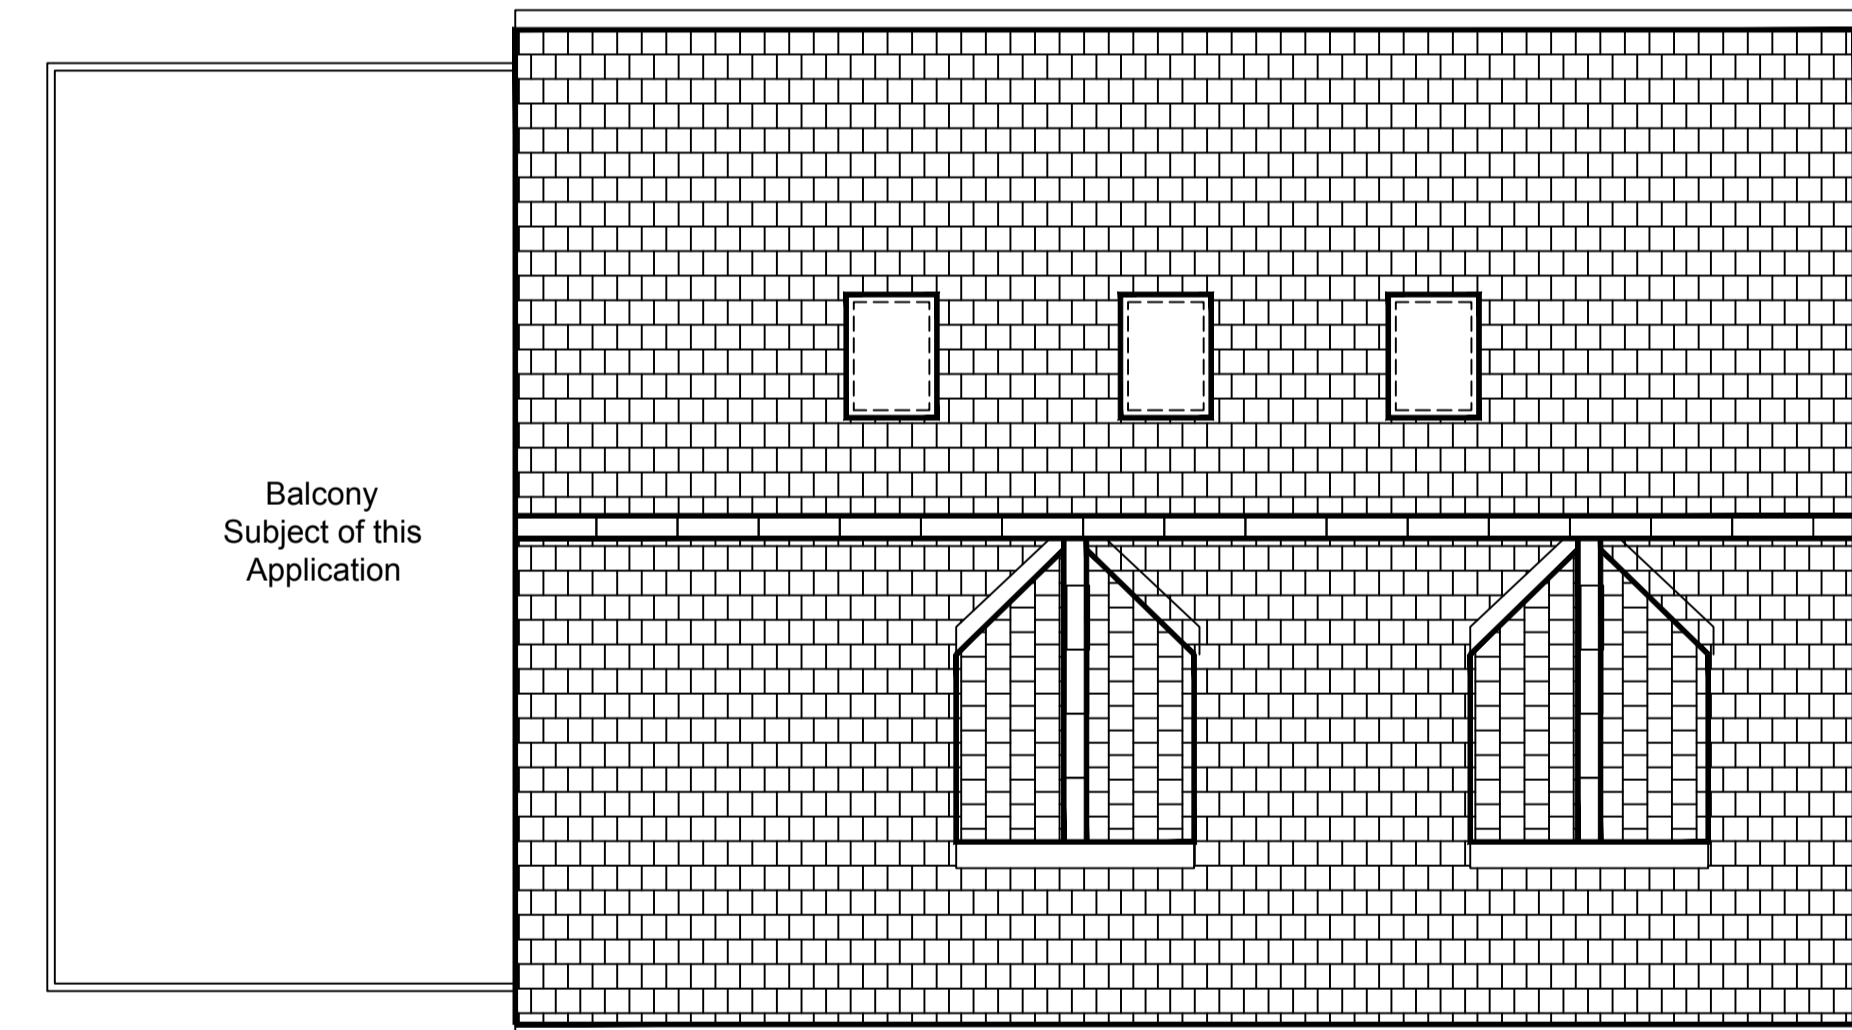

This Plan is for Building Control and Planning Purposes Only

Designed by	Checked by	Approved by - date	Filename	Date	Scale
				June 23	1/200
Henry Taylor Building Surveyor The Old Rectory Rectory Road, Treswell Retford, Nottinghamshire, DN22 0EH Tel: 01777-248153			Proposed Balcony and Dormer Windows to Existing Double Garage- 87 Lincoln Rd Tuxford Drawing Name: HTR00-108-23 Copy No.: Sheet: P-B7-2		