




BOUNDARY SIDE REAR ELEVATION

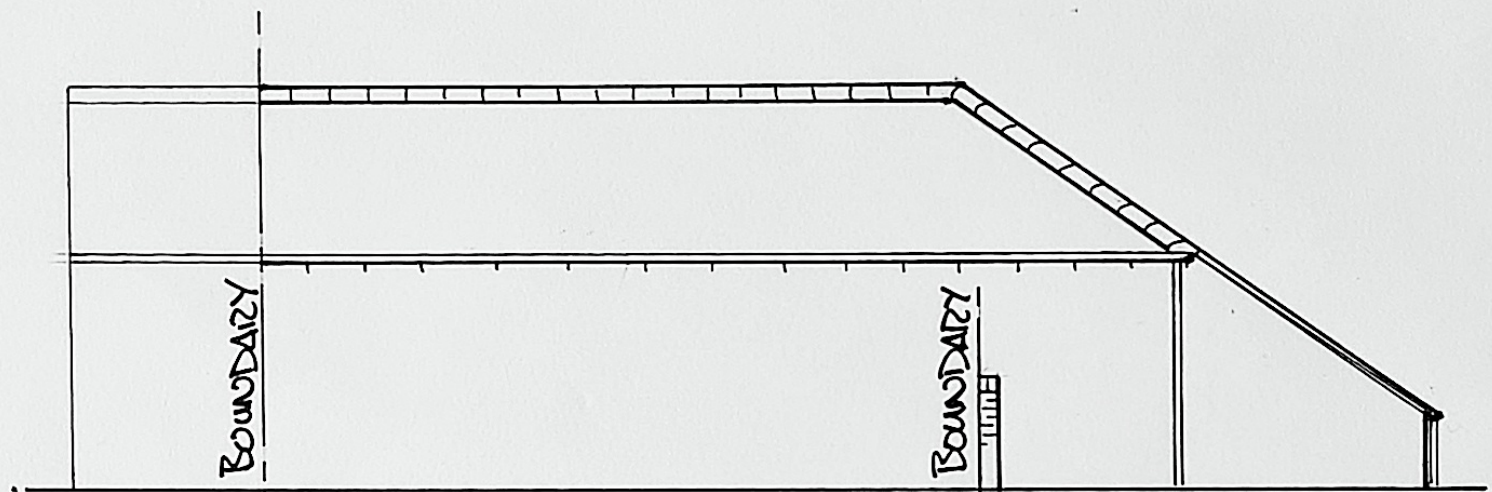


BOUNDARY SIDE FRONT ELEVATION

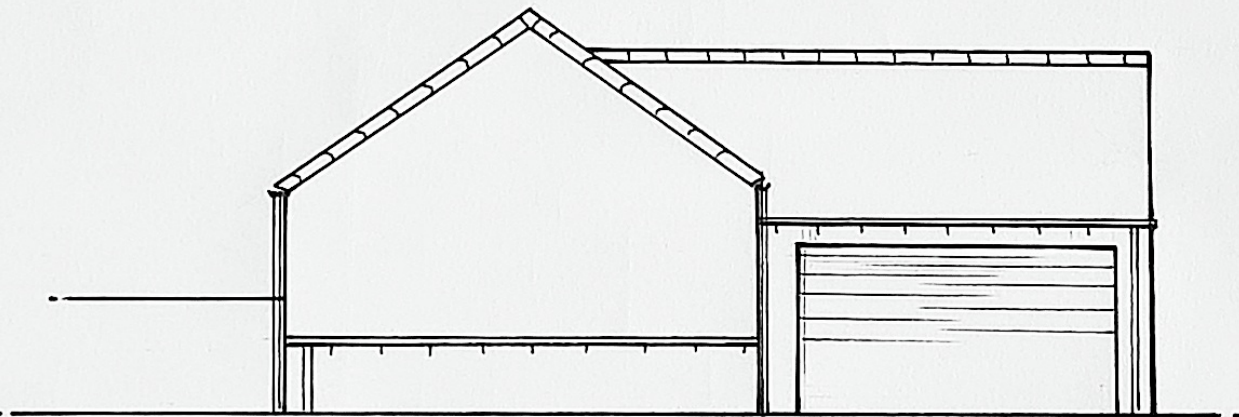

GARDEN SIDE REAR ELEVATION

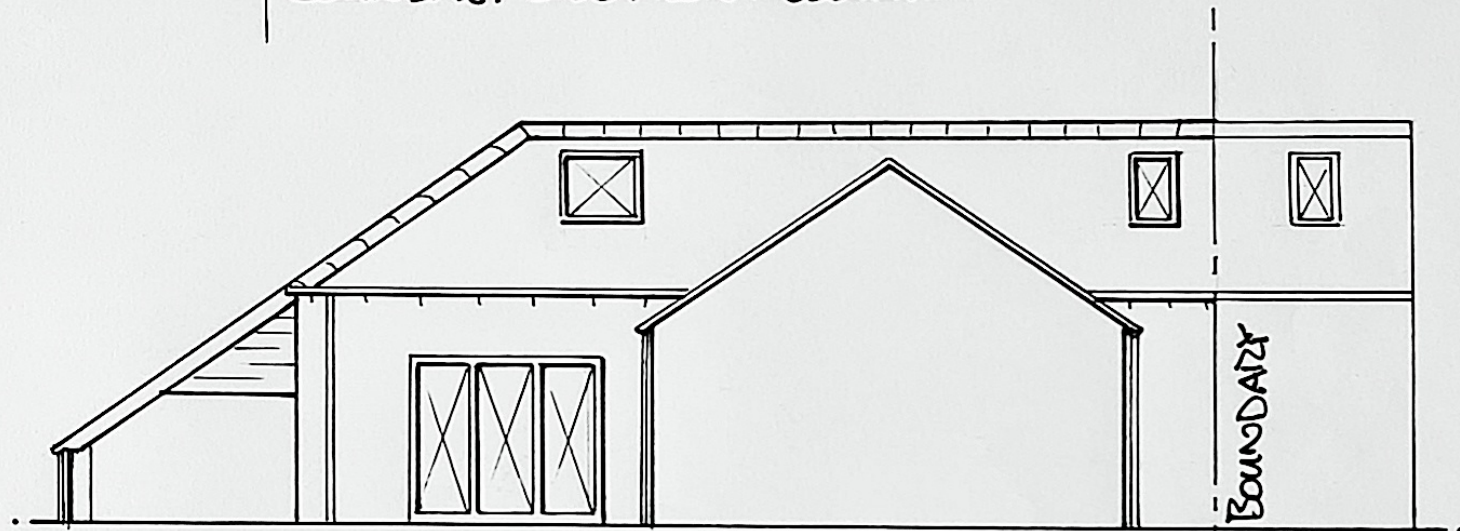

GARDEN REAR ELEVATION

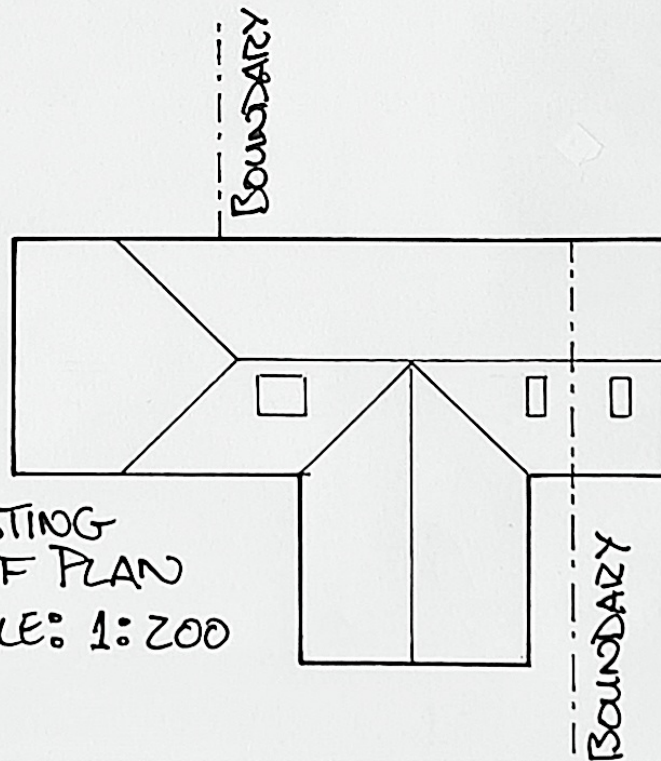

EXISTING
ROOF PLAN
SCALE: 1:200

NOTE:
NO EXTERIOR CHANGES

EXISTING
ELEVATIONS
ANCILLARY ANNEXE
WOODSIDE COTTAGE
LOW HOLLAND
STURTONLE STEEPLE
RETFORD DN22 9HH
SCALE 1:100
DATE JUN 2023
DRG SIZE: A3