



EXISTING PLAN LAYOUT

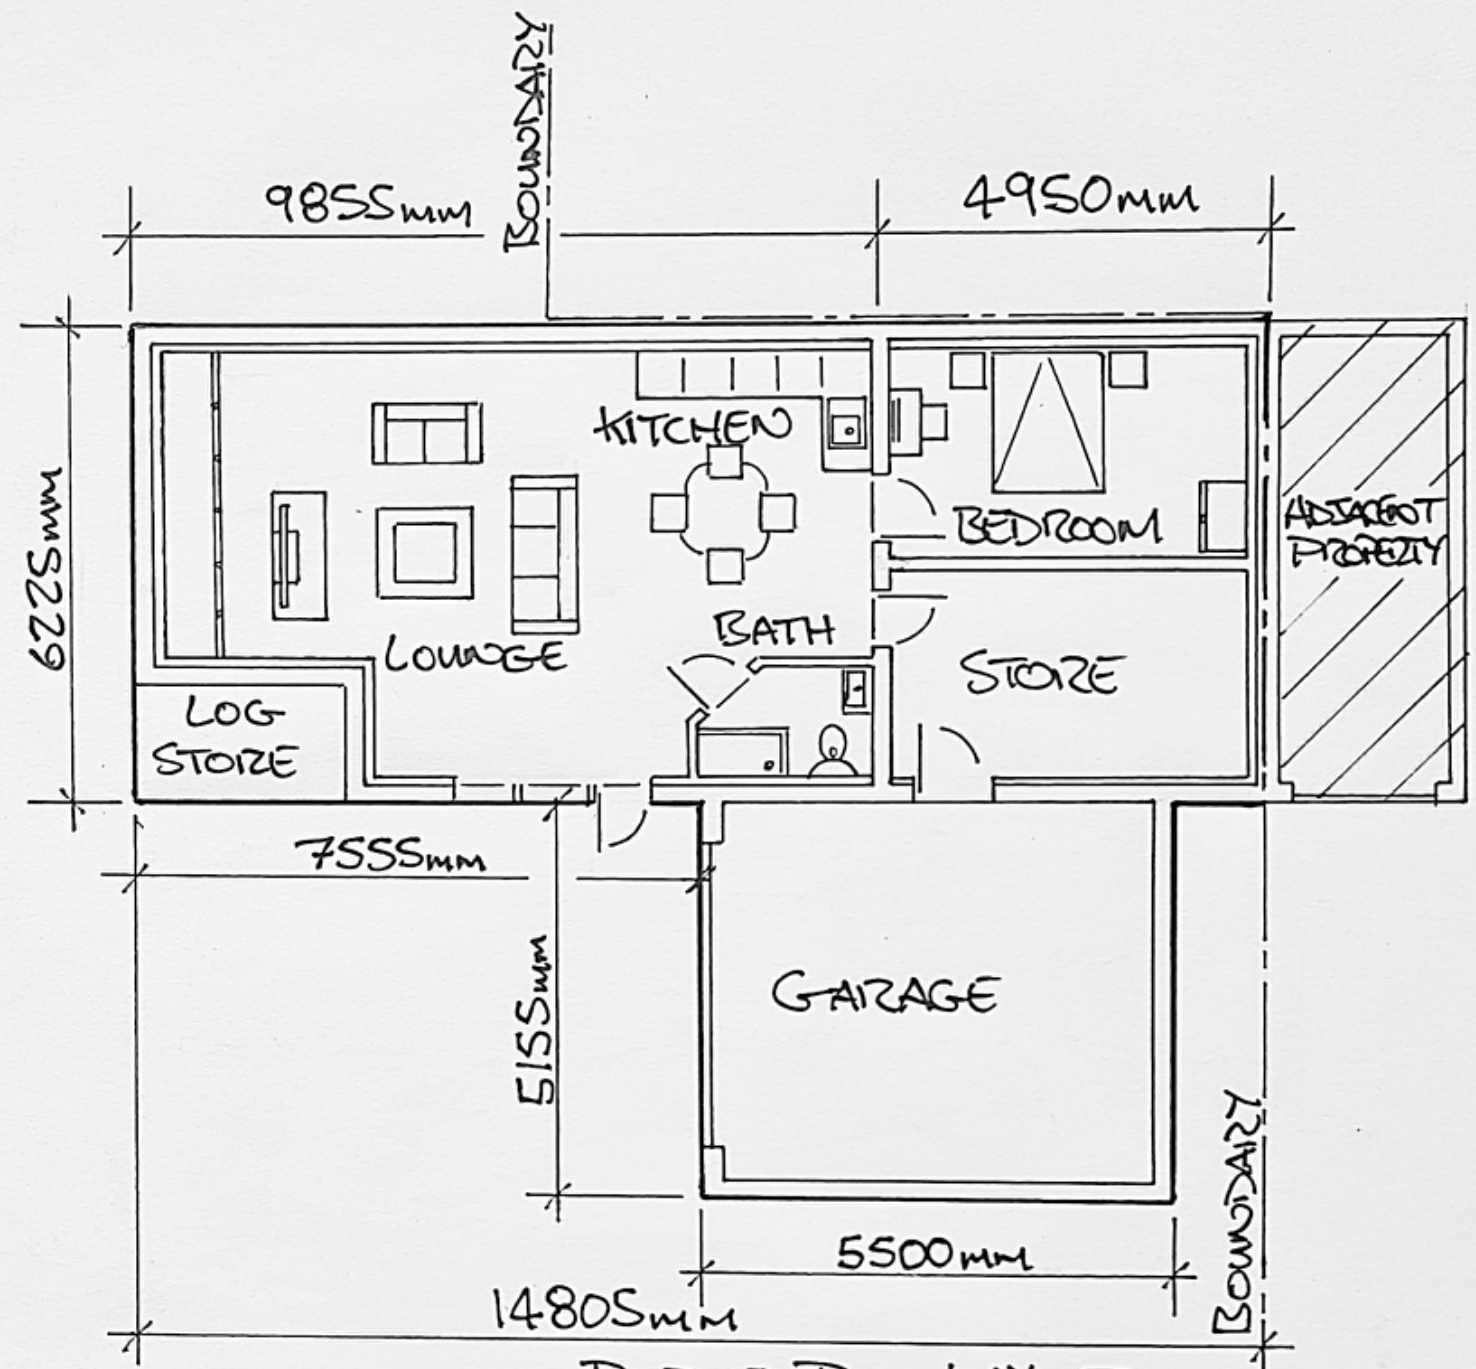

PROPOSED PLAN LAYOUT

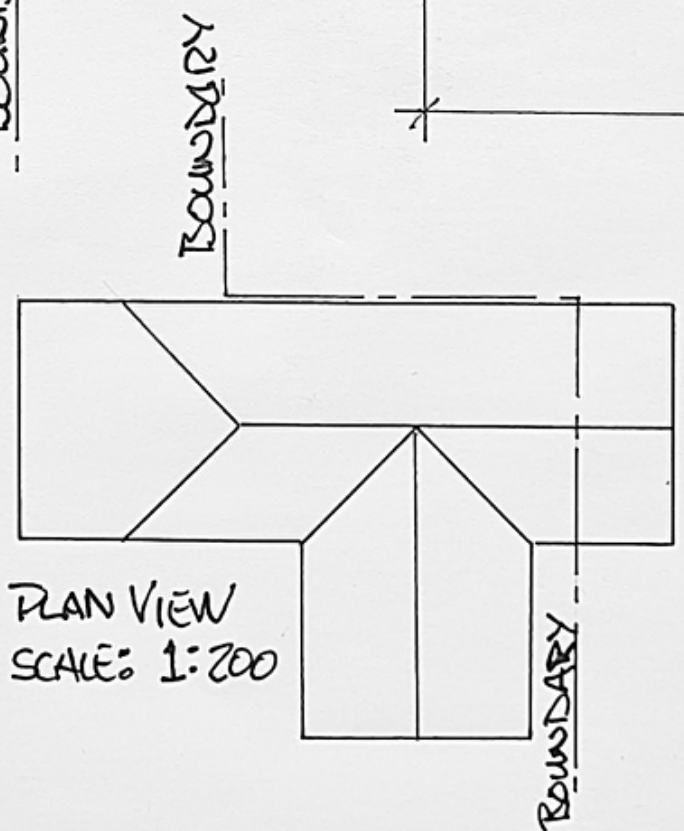

FLOOR PLAN
 ANCILLARY ANNEXE
 WOODSIDE COTTAGE
 LOW HOLLAND
 STURTON LE STEEPLE
 RETFORD DN22 9HH
 SCALE 1:100
 DATE JUN 2023
 DRG SIZE: A3