


- FW1
- FW2
- GW1
- GW2
- GW3
- GW5
- GW4

Replacement Doors/Windows

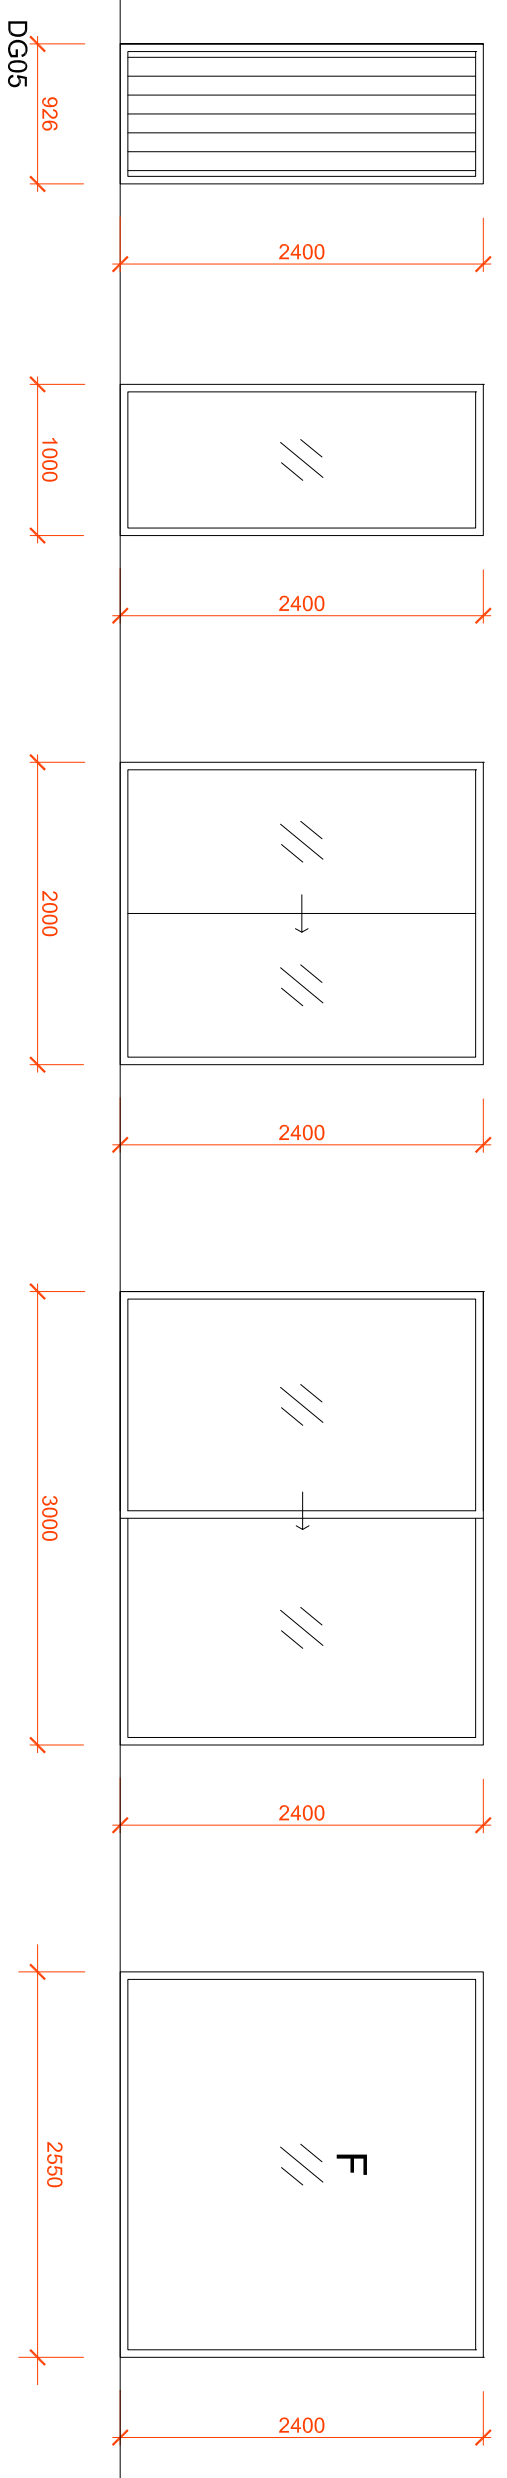


- DG08
- DG012
- DG019
- DG020
- DG010
- DG014
- DG017
- DG021
- GW9
- GW10

New Doors/Windows

- General Notes**
- Elevations are shown from outside
 - All new windows/doors to have trickle vents
 - Door ironmongery options to be discussed with supplier

1. Schedule to be read in conjunction with door elevation drawings, specification, plans, elevations, sections, detail drawings and ironmongery schedule
2. Supplier to prepare fabrication drawings for every door prior to manufacture. All frame profiles & details are diagrammatic only - details to manufacturer's design. Supplier to prepare fabrication drawings based on these drawn outline requirements and the door schedule.
3. Safety Note: Current manual handling regulations to be followed with regards to lifting operations. Lifting attachments may be required for components that require mechanical fitting.
4. All dimensions to be checked on site. Dimensions shown are overall brickwork s/d dimensions only.
5. Minimum effective clear opening widths of doors to comply with AD/M - COW to be checked upon receipt of fabrication drawings
6. Specification - Refer to NBS specification section L20
7. Door closers - Any door closers fitted on fire door sets on circulation routes must incorporate electro-magnetic hold-open devices linked to (and compatible with) the automatic fire detection and alarm system. See schedule for doors with electro-magnetic hold-open devices.
8. Locks/ultra - To be confirmed following consultation with client.
9. Finish / Colour - TBC from a standard RAL range.

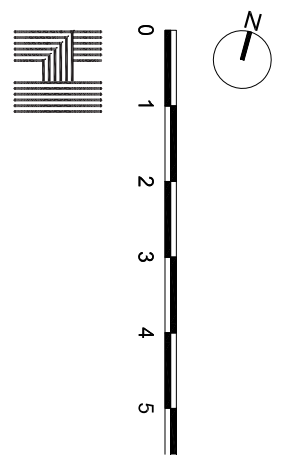

Drawings Ltd
 Studio 310, Cliff Road, Salford, Greater Manchester, M6 6PU
 0161 275 0200
 www.drawings.co.uk

Client
 JLGC

Job Title
 The Church Rooms
Drawing Title
 Window Schedule

Job/Dwg No/Rev	1259	4000	-
Drawn	GS	JLGC	Date
Checked	GS	CB	April 2022

Drawing Status TENDER
 1:50@A1
 1:50@A1