


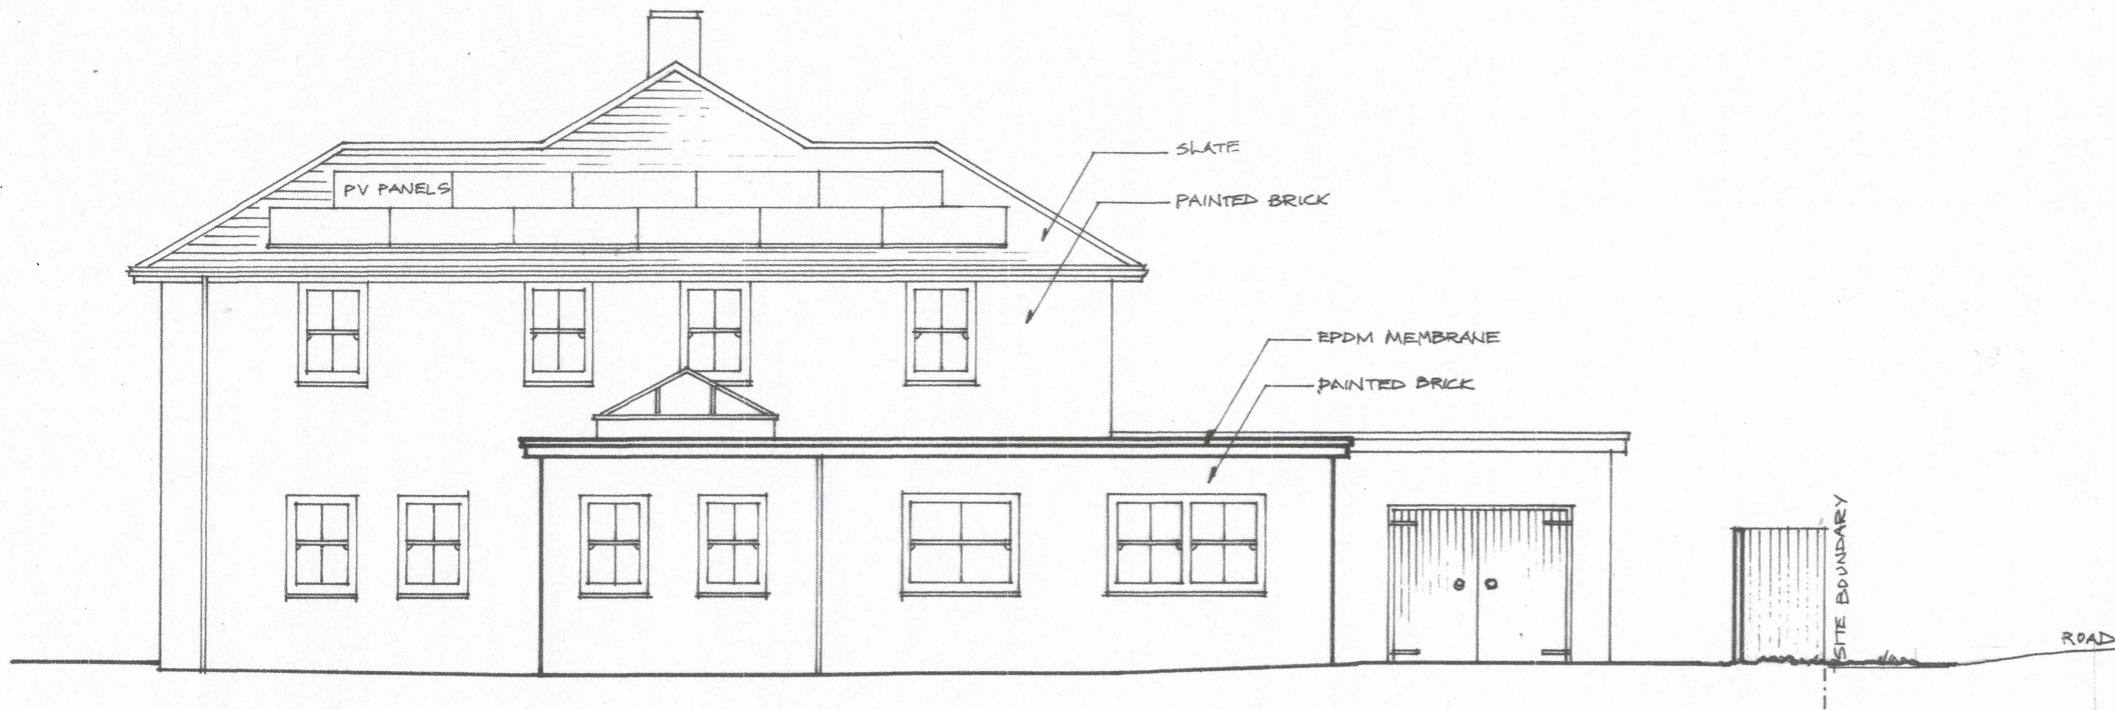

EAST ELEVATION



SOUTH ELEVATION

0 1 2 3 4 5M
1:100 A3

General Notes		
No.	Revision/Issue	Date
Existing East and South Elevations		
Bonnington Architects Limited 3 New Foresters Cottages Isington Hampshire GU34 4PS Telephone 01420 23264		
Project:	St Mary's House	
Date:	18 th December 2022	
Scale:	1:100	Drawing No. SMH/04