


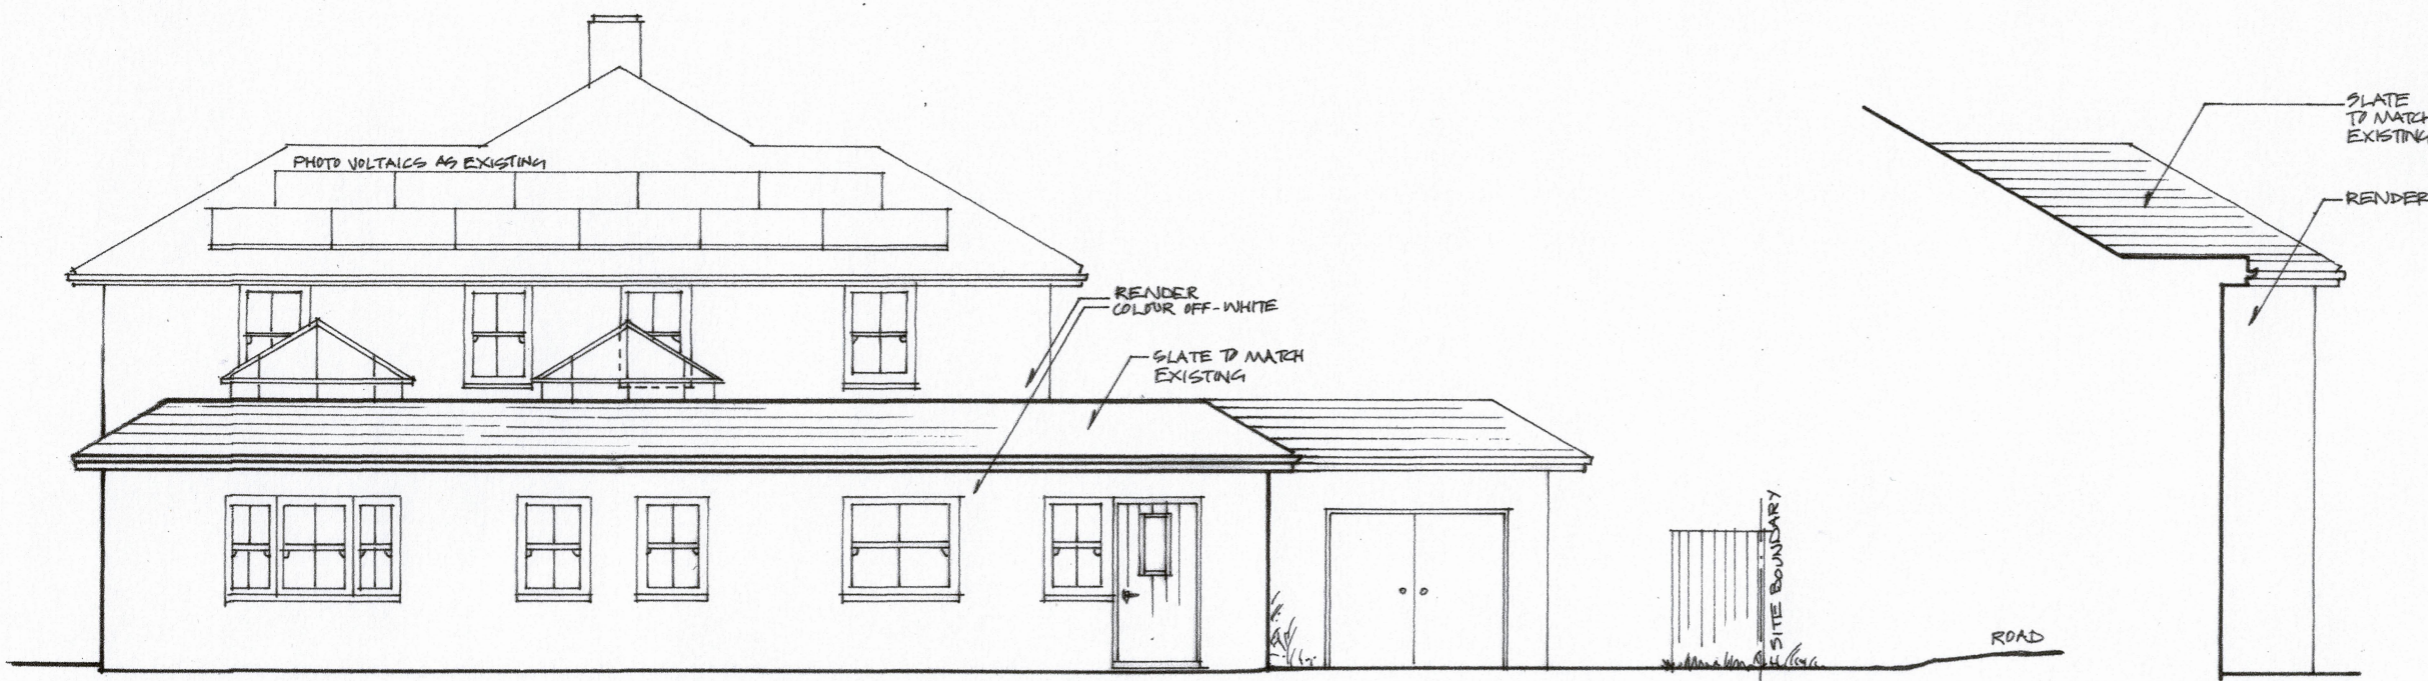


EAST ELEVATION



SOUTH ELEVATION (REMAINS THE SAME AS SHOWN ON DRAWING SMH/10 FOR CONSENTED SCHEME 32860/002)

0 1 2 3 4 5M  
1:100 @ A3

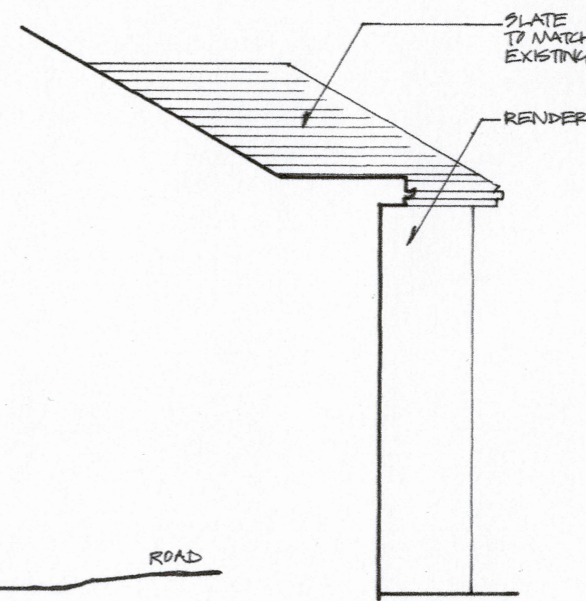

NORTH ELEVATION OF REAR PROJECTION (EXISTING KITCHEN @ GFL AND BEDROOM 3 @ FFL)

General Notes		
No.	Revision/Issue	Date
Proposed East and South Elevations		
Bonnington Architects Limited 3 New Foresters Cottages Isington Hampshire GU34 4PS Telephone 01420 23264		
Project:	St Mary's House	
Date:	2 <sup>nd</sup> July 2023	
Scale:	1:100	Drawing No. SMH/14