



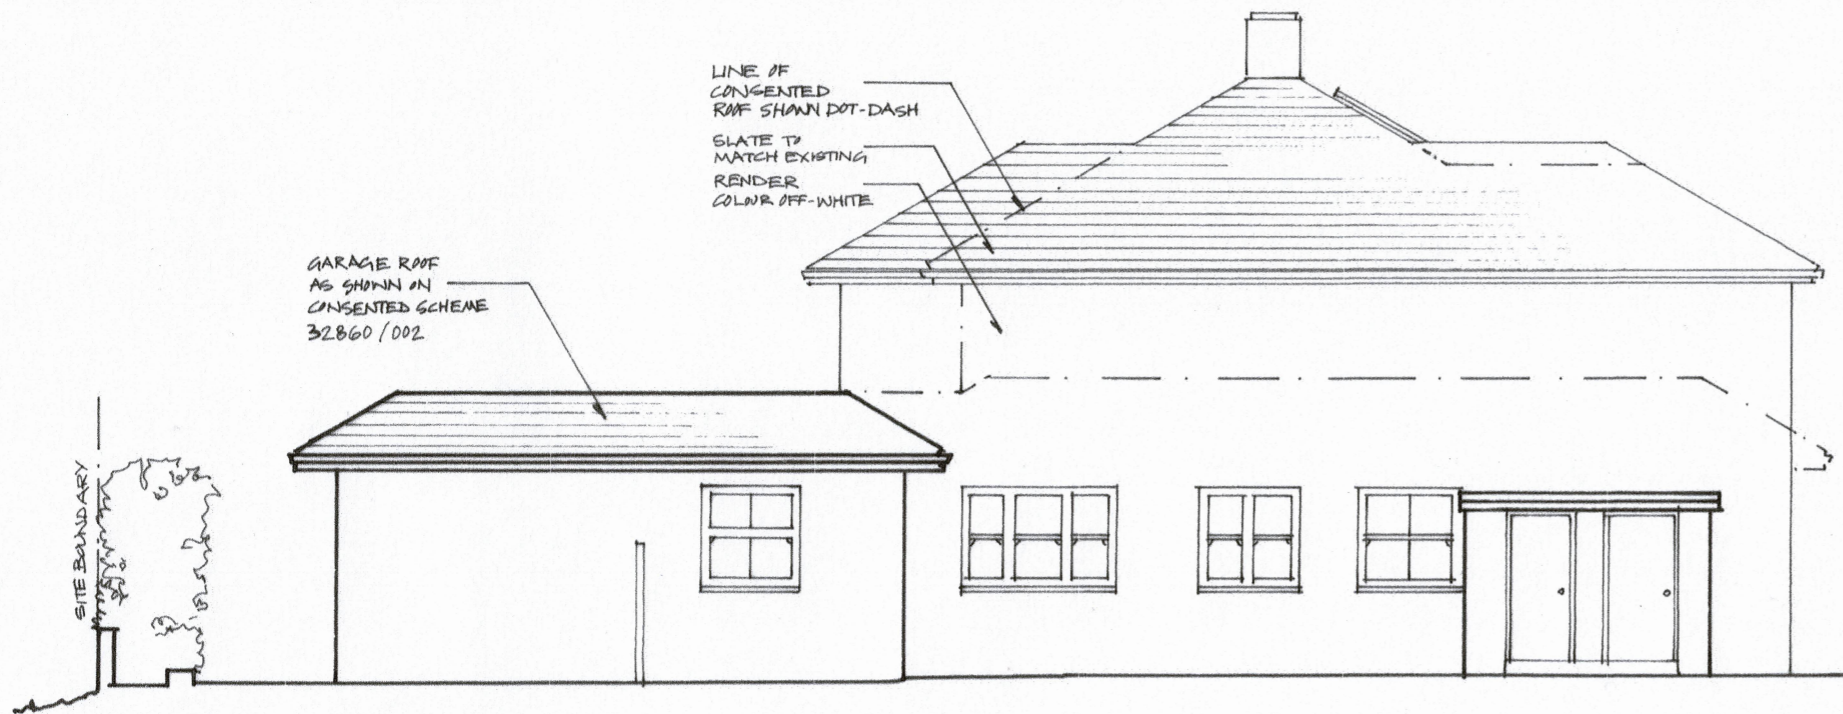

WEST ELEVATION

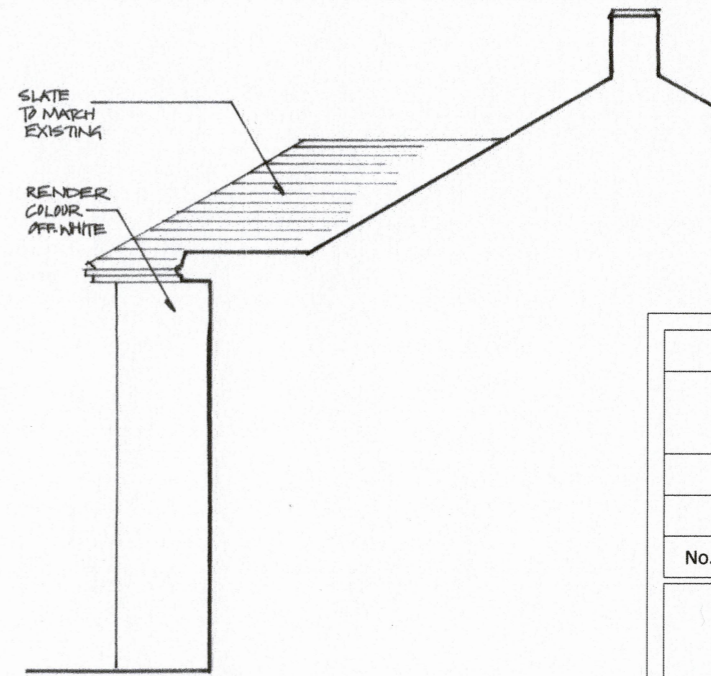

NORTH ELEVATION



SOUTH ELEVATION OF REAR EXTENSION (FAMILY ROOM & GFL AND DRESSING ROOM @ FFL)

General Notes		
No.	Revision/Issue	Date
Proposed West and North Elevations		
Bonnington Architects Limited 3 New Foresters Cottages Isington Hampshire GU34 4PS Telephone 01420 23264		
Project:		St Mary's House
Date:		2 nd July 2023
Scale:	1:100	Drawing No. SMH/15