




EXISTING SOUTH
FRONT ELEVATION

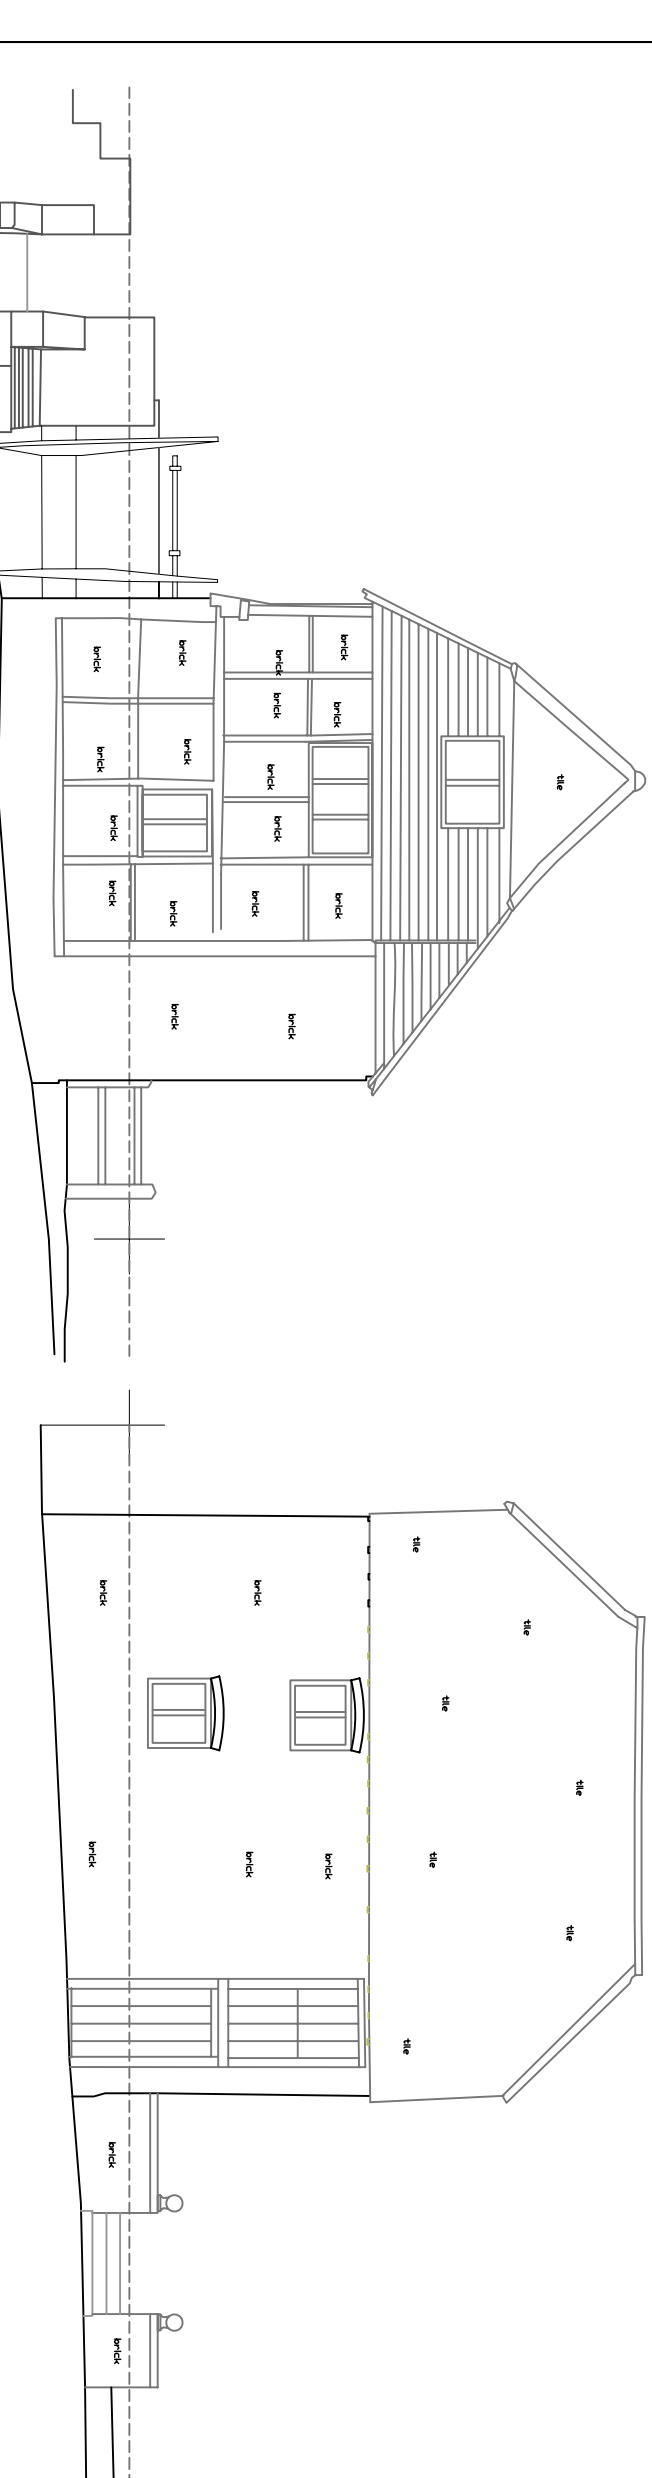


EXISTING NORTH
REAR ELEVATION

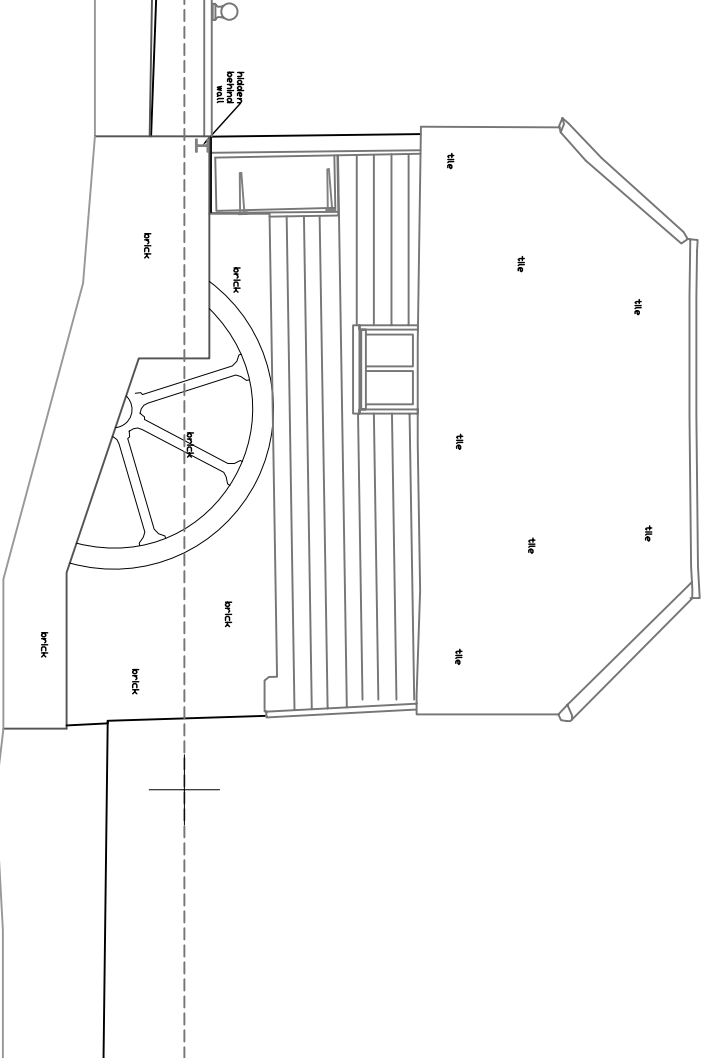

EXISTING EAST
SIDE ELEVATION

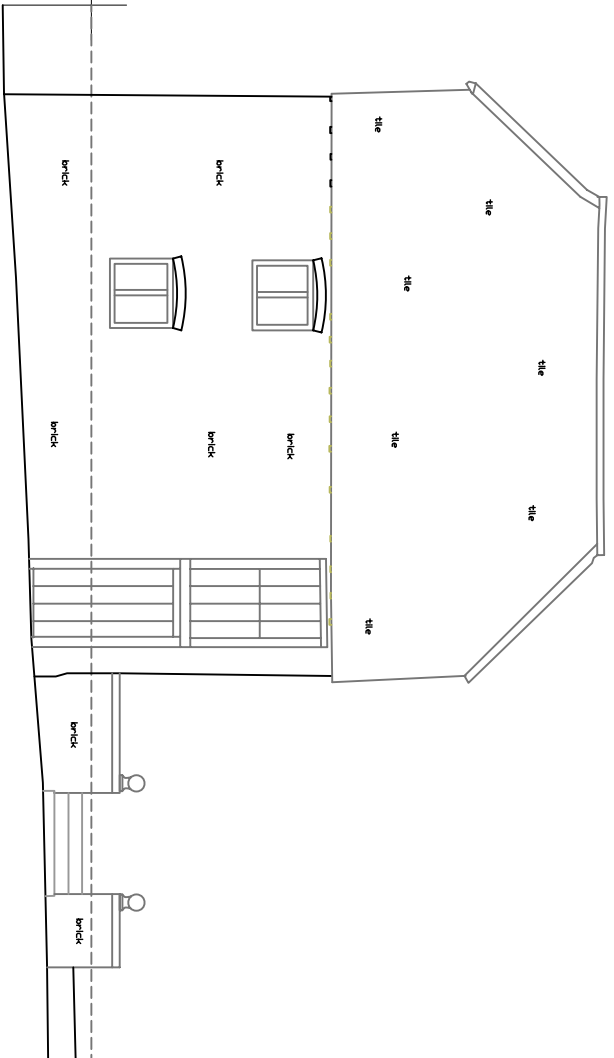

EXISTING WEST
SIDE ELEVATION

 

Scale bar - metres

Existing Elevations of the
Pilcot Mill Building
Scale 1:100 Paper size A3

Architect

Kim Straman Associates
Architects and Planning
Consultants

The Studio
1 Northgate Cottages
The Green
Rottingdean
East Sussex
BN2 7DT

t: 01273 383192
m: 07762808110
kimstraman@live.com

Project Name and Address
Pilcot Mill
Dogmersfield
Hampshire RG27 8SX
Existing Elevations
of the Mill Building

Client L. Fullbrook	Sheet P05
Date March 2023	
Scale 1 : 100	