


<b>Site Address:</b>	<b>Details:</b>	<b>Scale:</b>	<b>Date:</b>
Pilcot House, Dogmersfield, Hampshire, RG27 8SX.	The Mill Elevations & Sections	1/100	05/03/2023
	<b>Ref:</b>	<b>Paper Size:</b>	<b>Drawing:</b>
	00	A1	Drawn by J.C

**COLLINS PLANS**  
6 Cranleigh Avenue, Rottingdean,  
Rottingdean, BN2 7GT.  
TEL 07927810813  
Email: collinsplans0@gmail.com

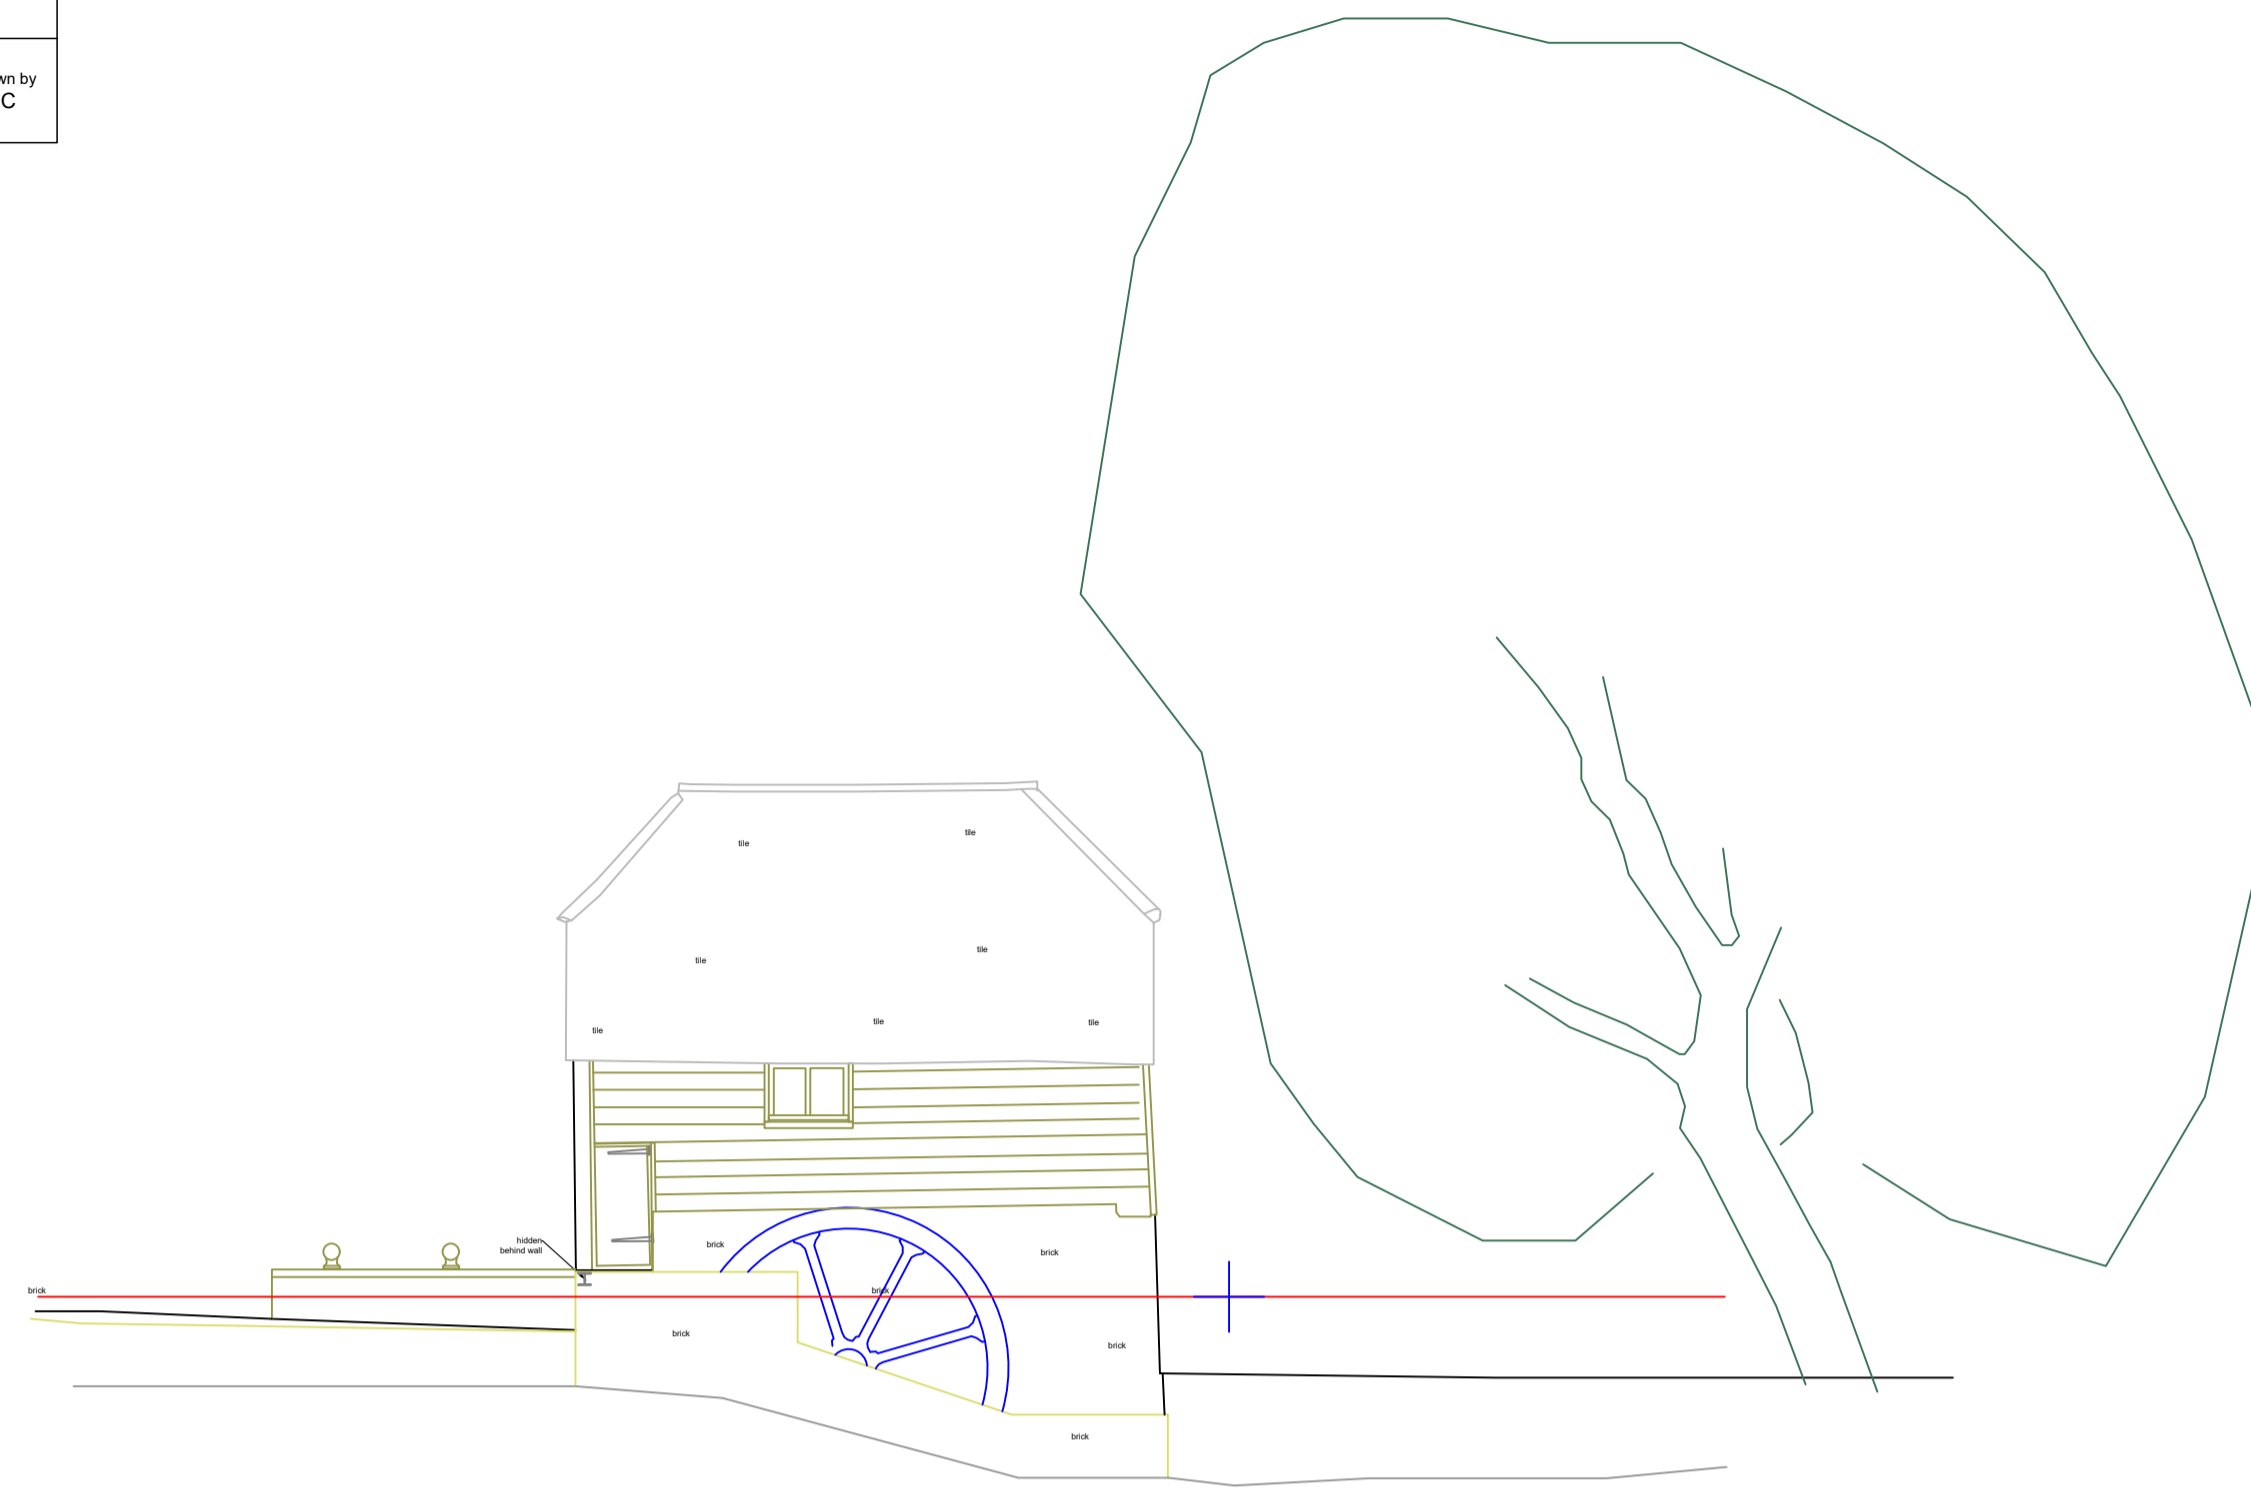


SIDE ELEVATION 1




SIDE ELEVATION 2

(All measurements to be checked on site by contractor before ordering materials)


METERS

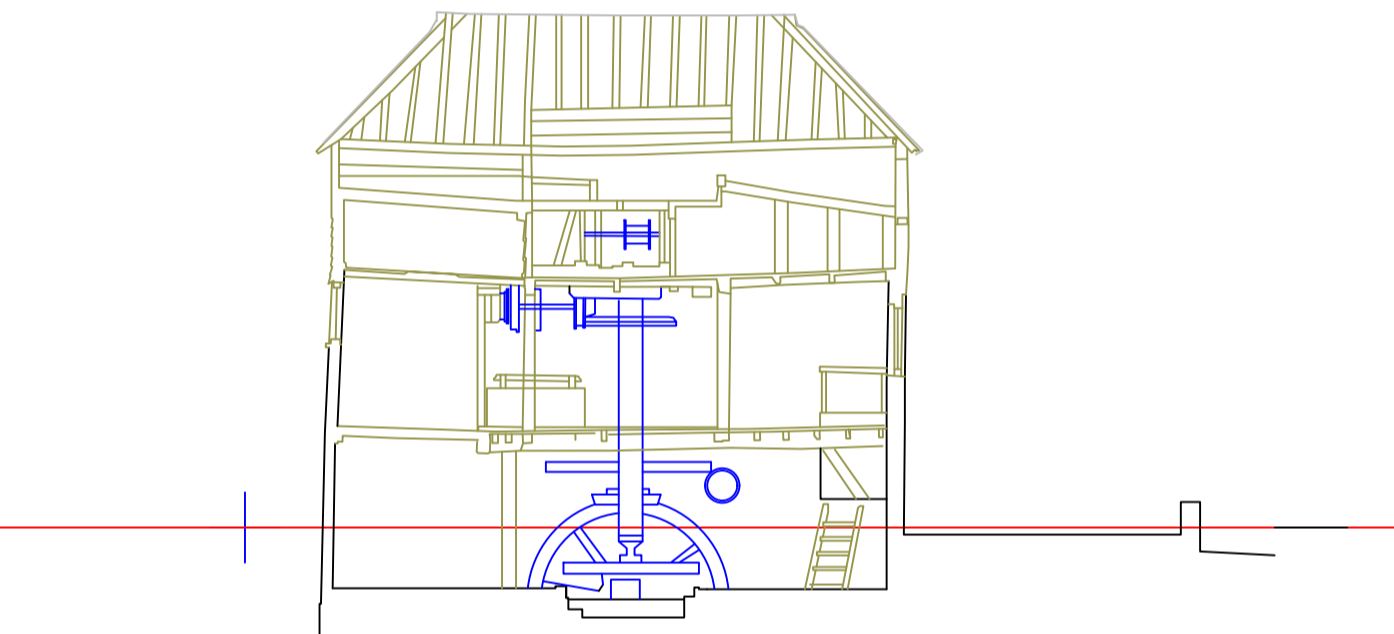


SECTION D/D

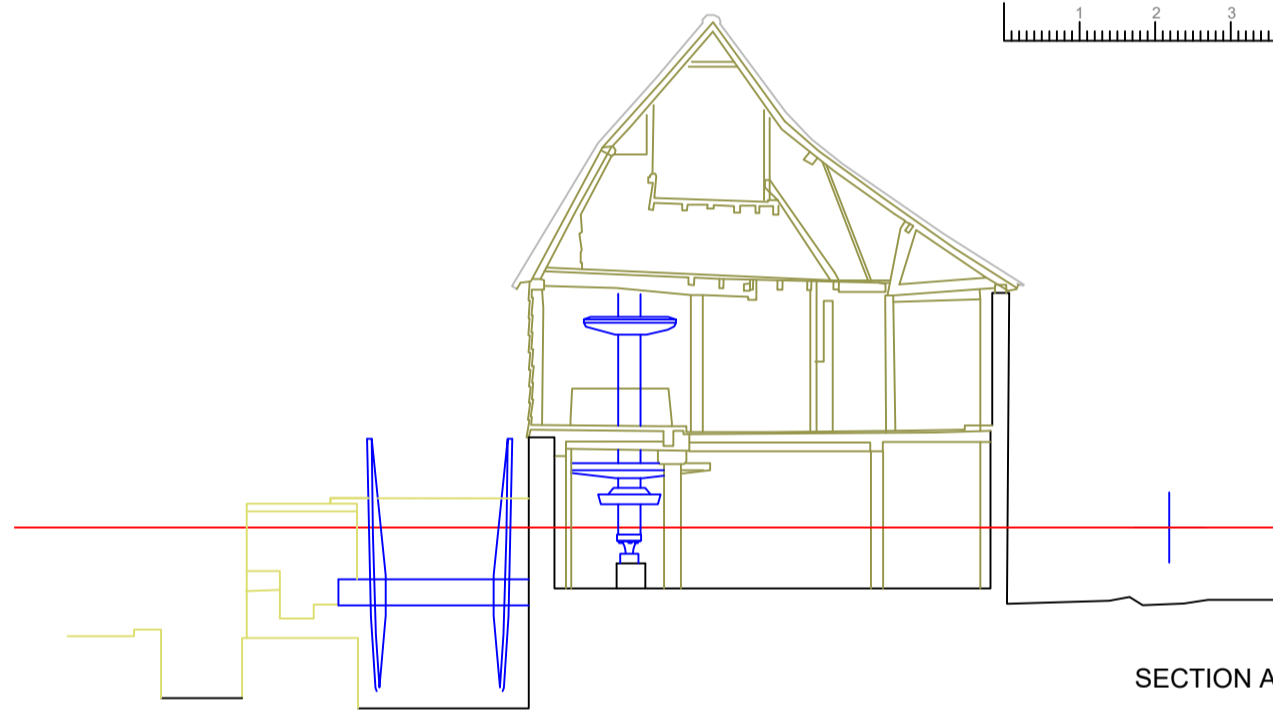


SECTION A/A

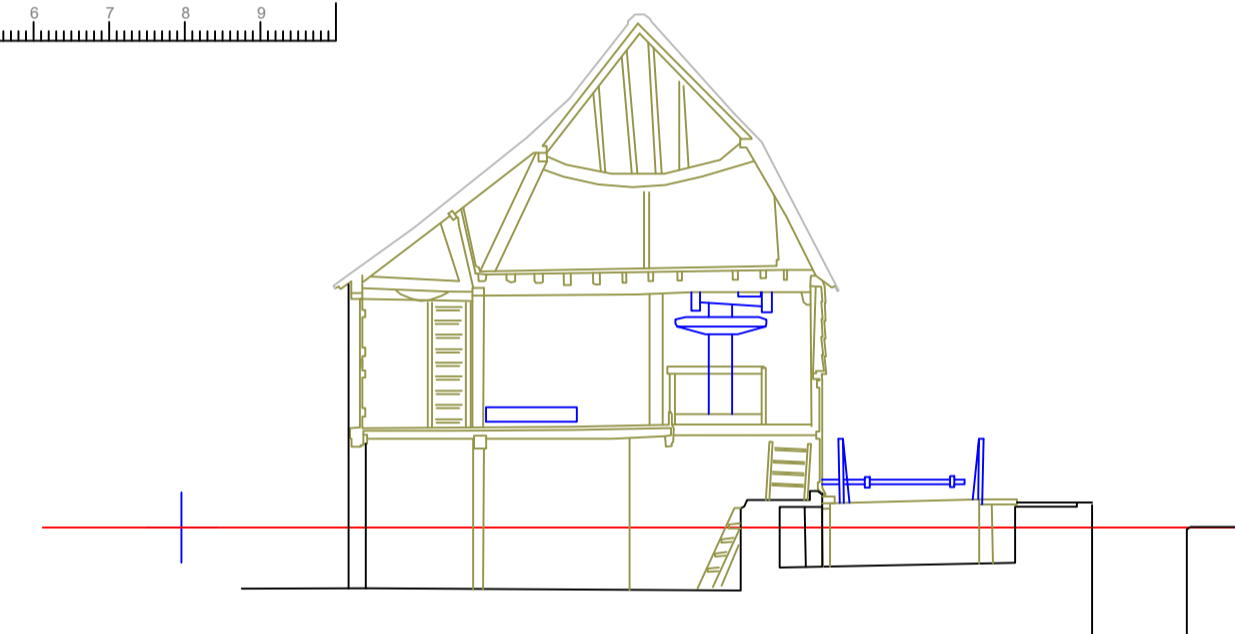


SECTION C/C

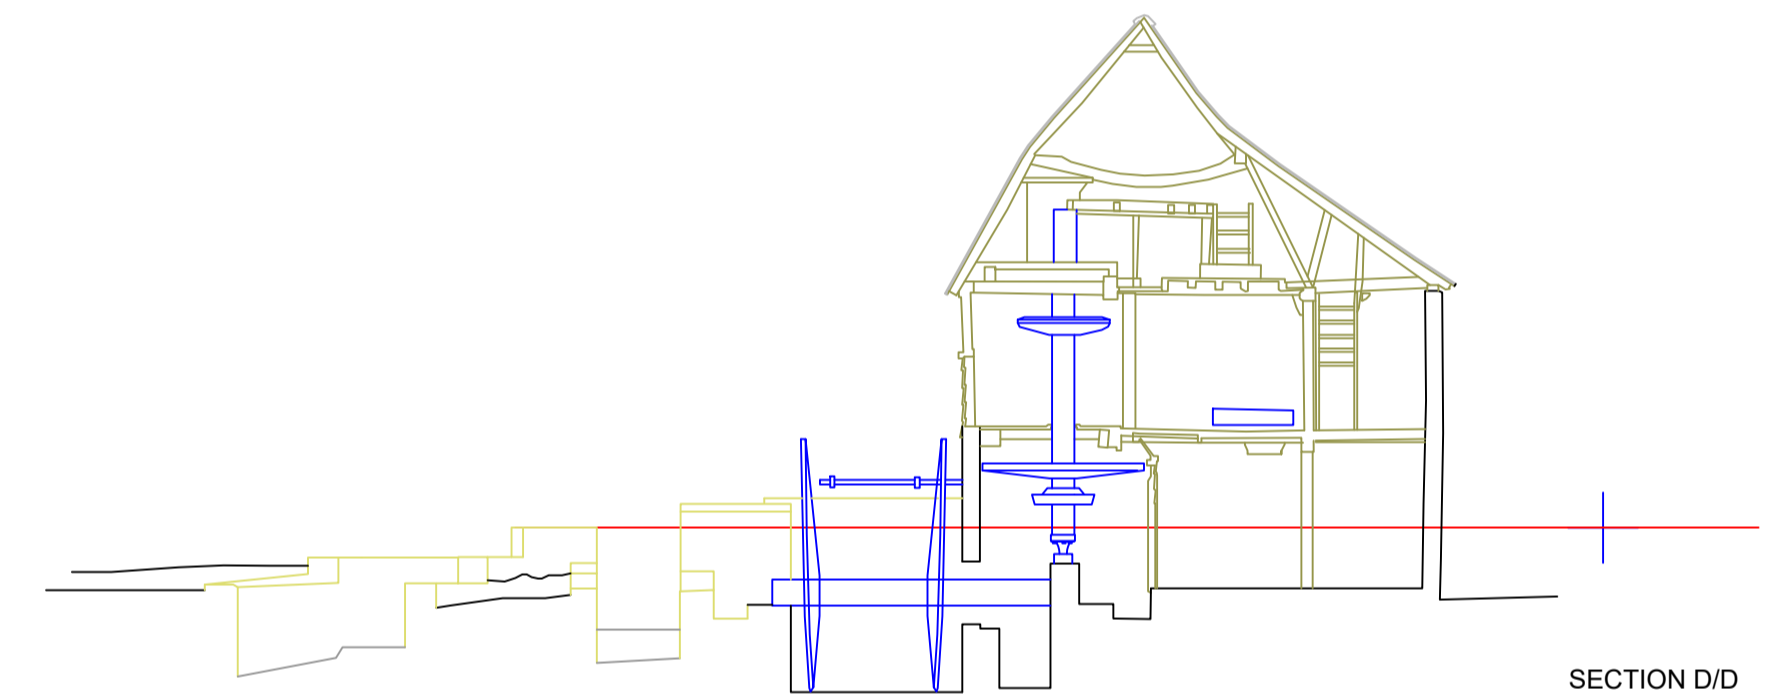

SECTION D/D

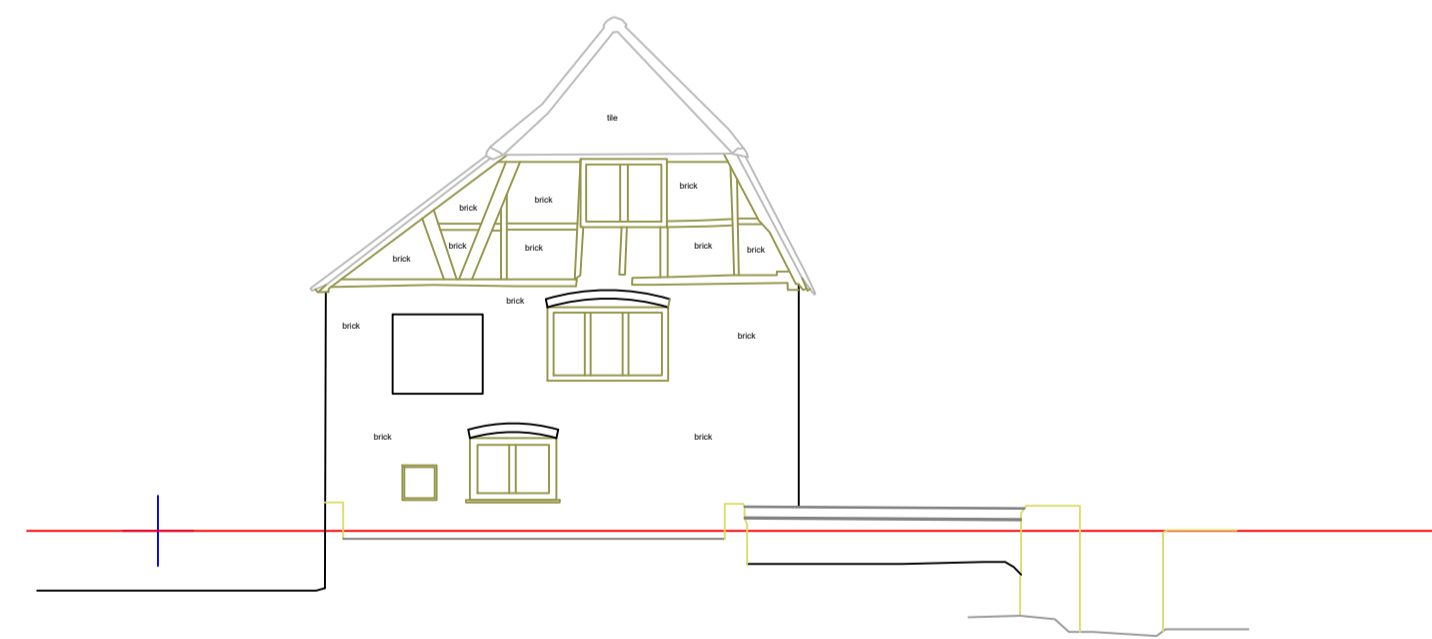

FRONT ELEVATION

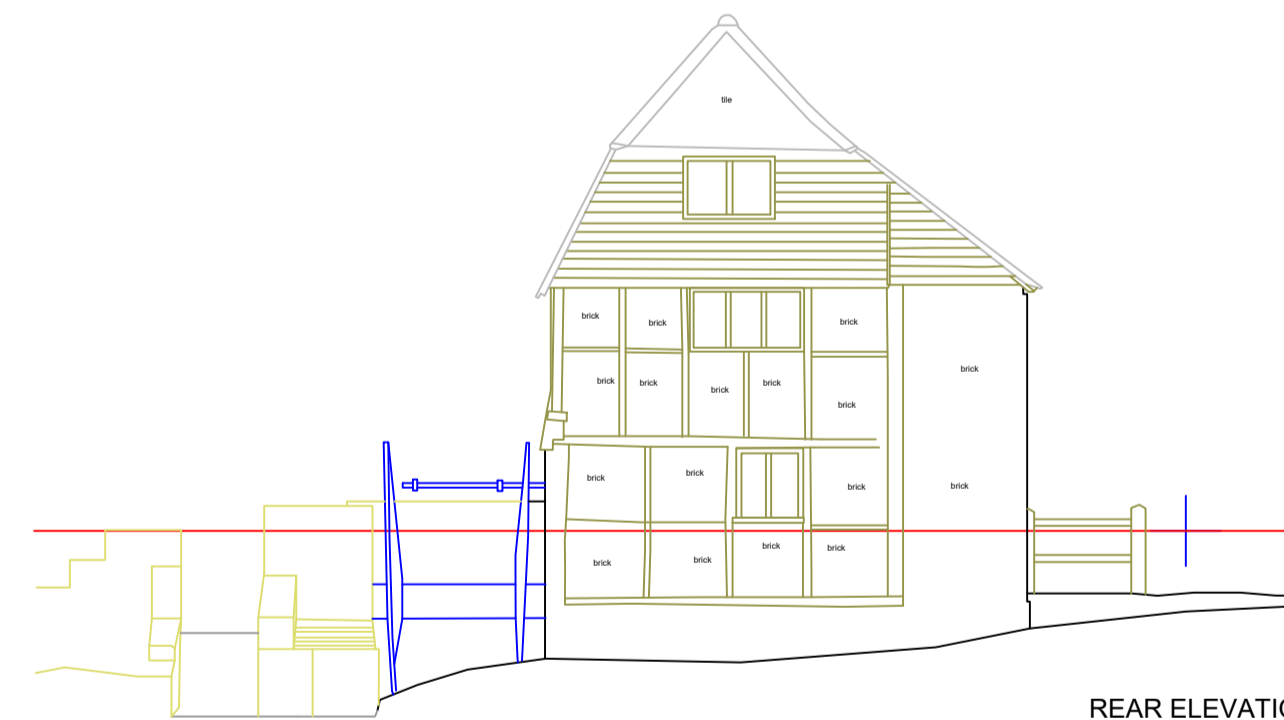

REAR ELEVATION