
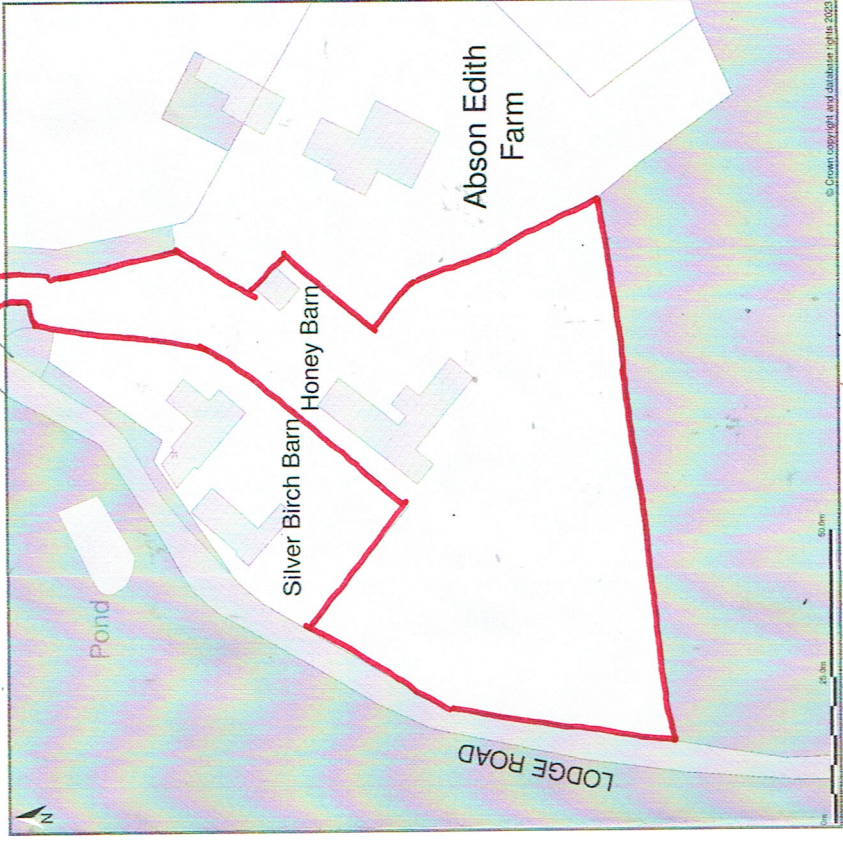


LOCATION PLAN 1:1250

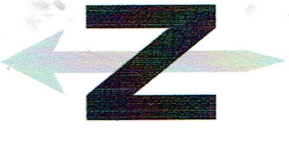


Revisions	
Date	Description
A	

Client: **A LEE**
 Job Title:
Honey Barn
Lodge Road
Abson

Scale: **As shown**
 Date: **April 23** Drawn by: **BP**

Drawing Title:
Site plans

Drg No. **2209-1**
 Rev.

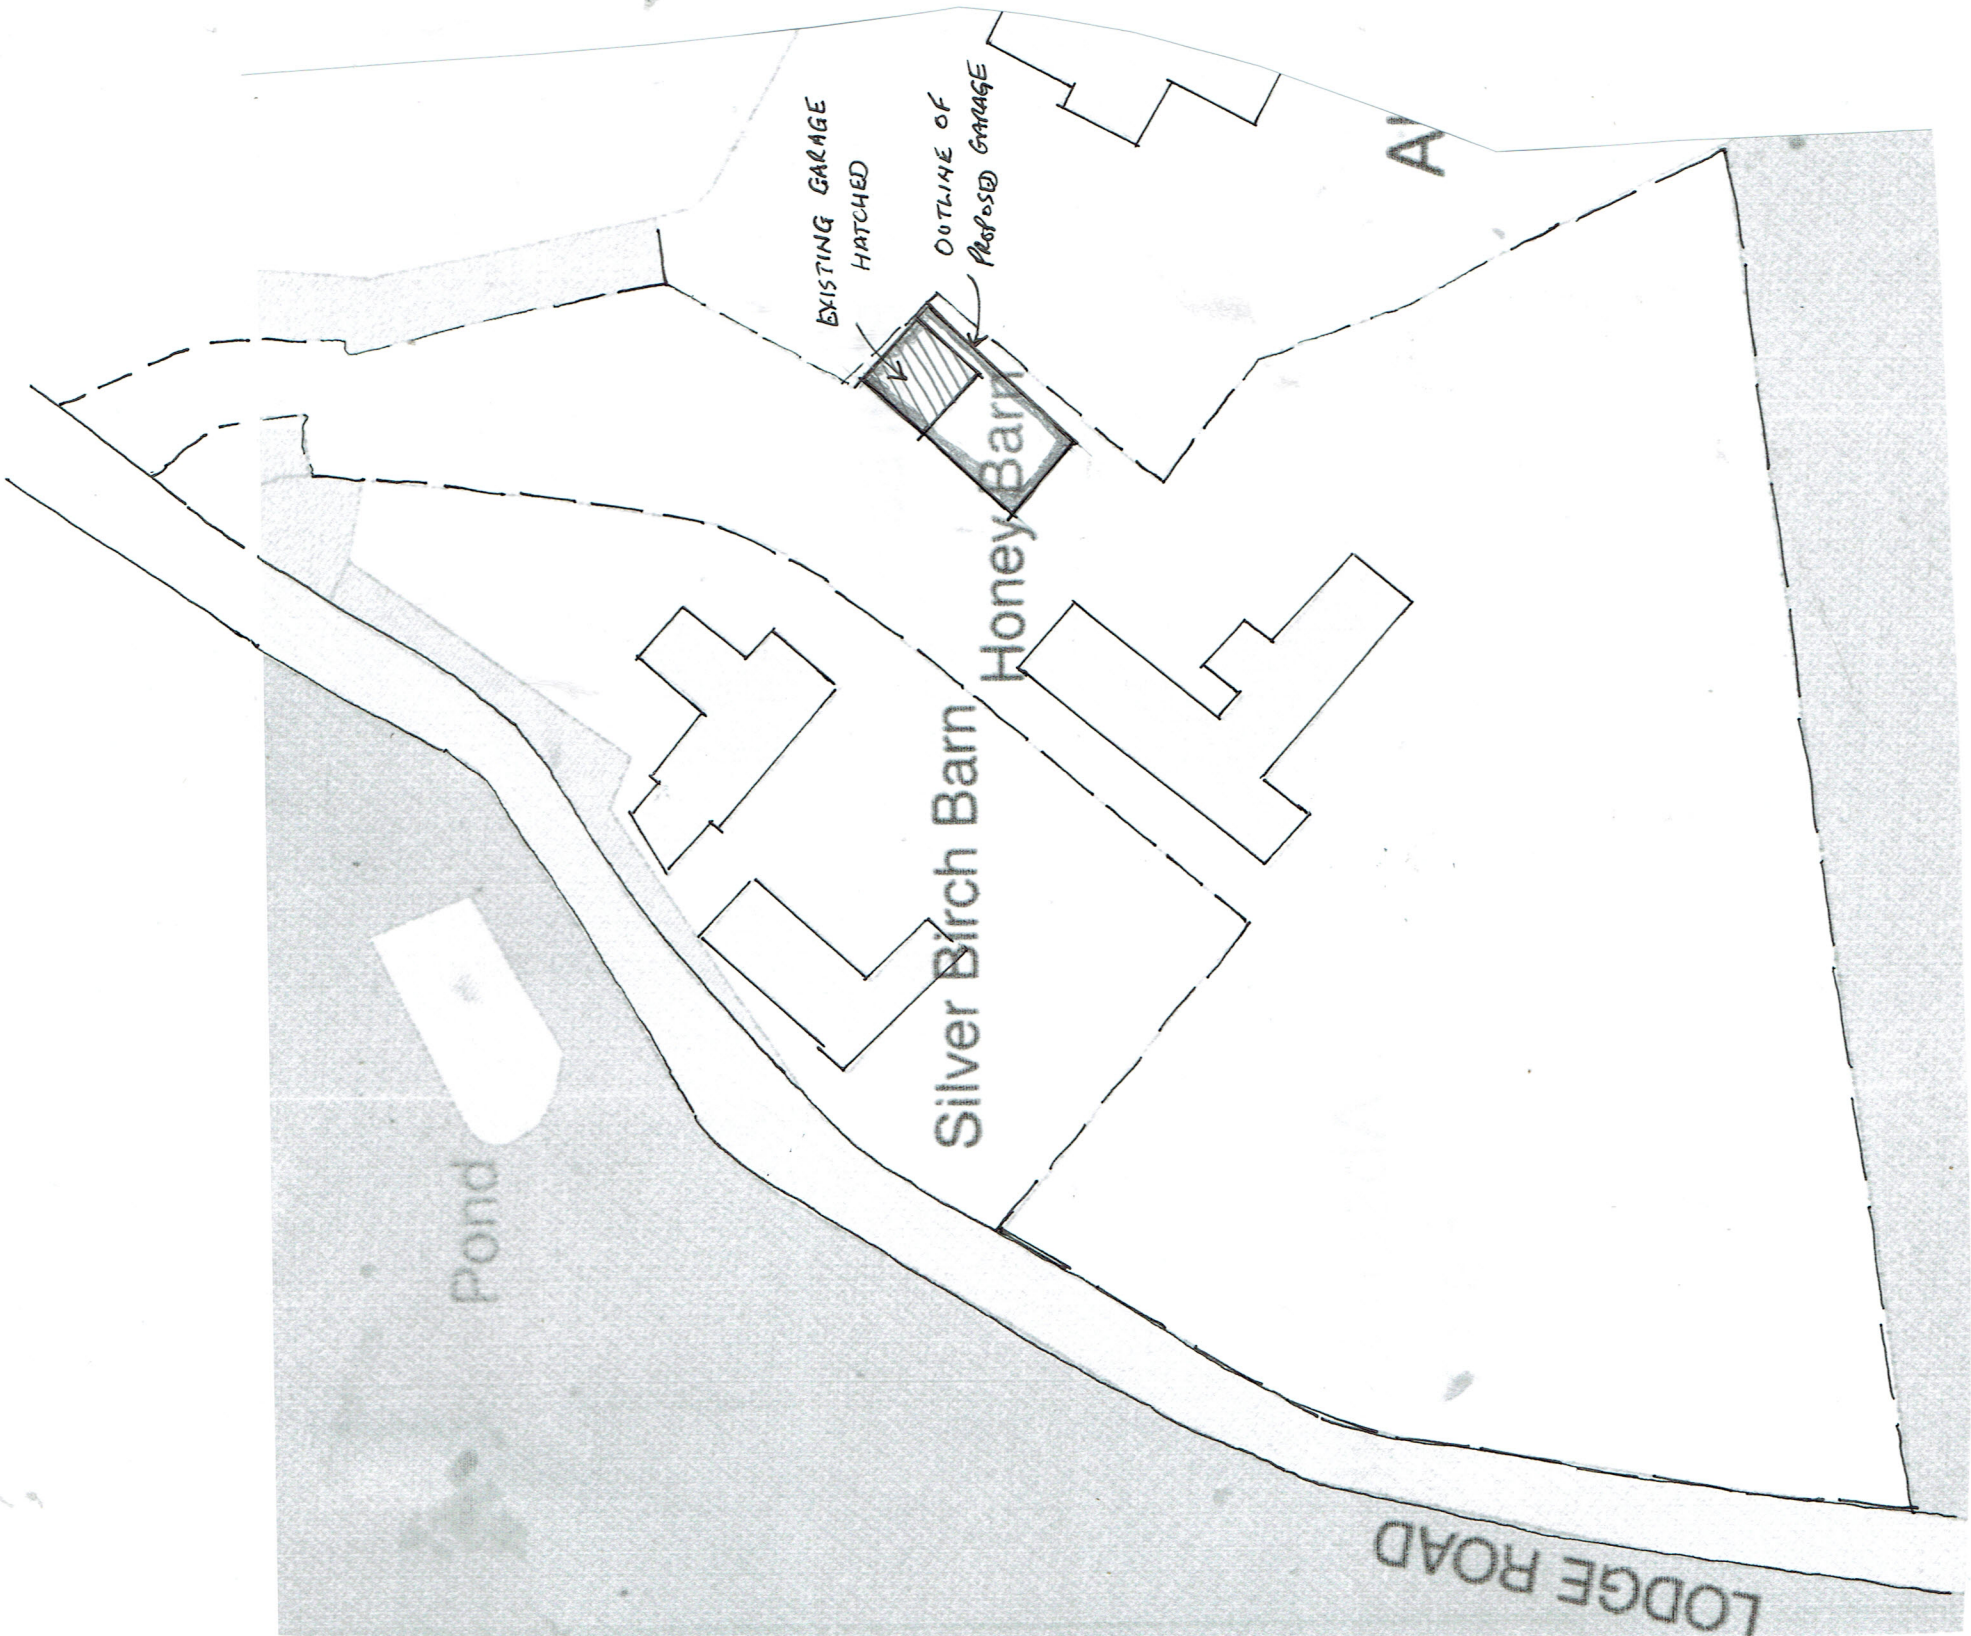

SITE PLAN 1:500