


Existing first floor plan

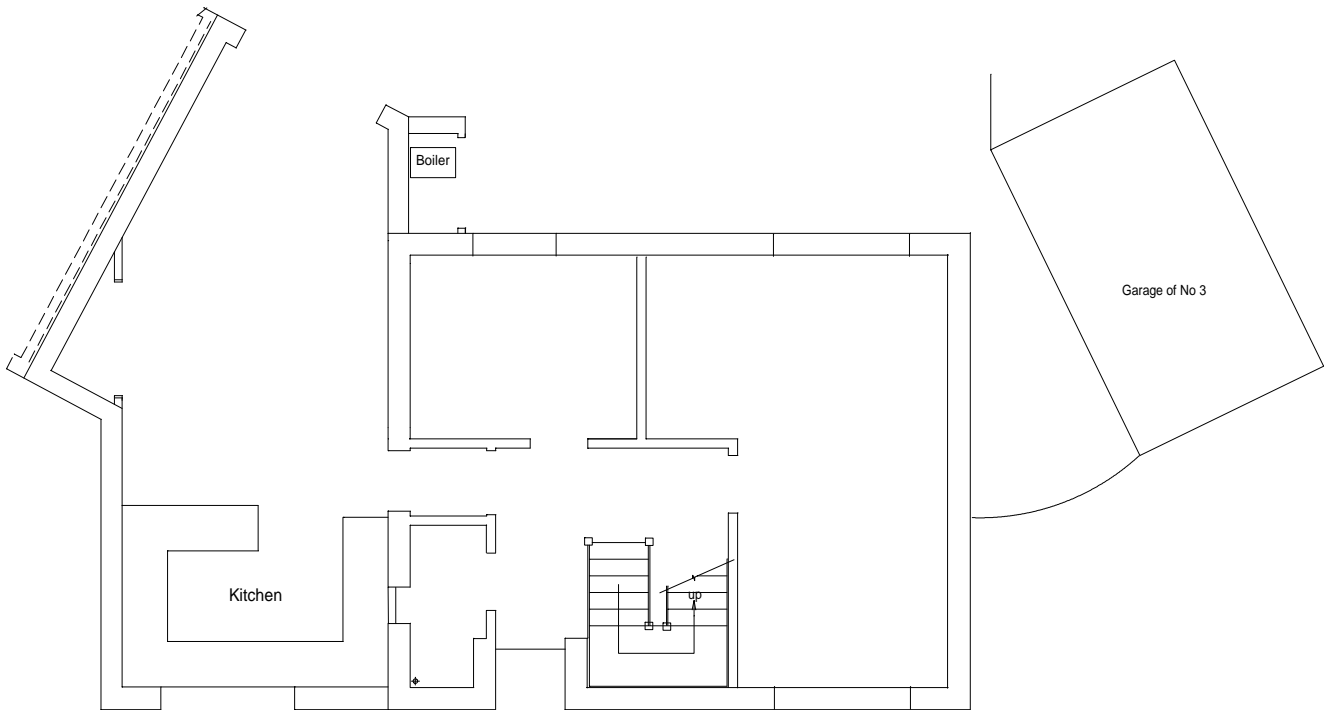

Existing ground floor plan

Proposed extension at 2 Ryecroft Lane Fowlmere

Existing floor plans

Drawing No: LAMP/6

Date: July 2023

Scale: 1:100 @ A4