

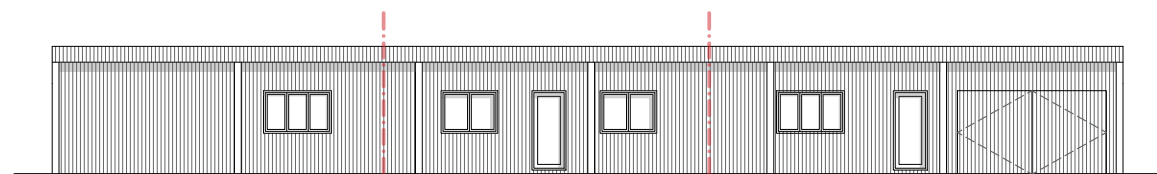


BARN 1 - PROPOSED GROUND FLOOR PLAN


SCALE 1:200 @ A3

 


BARN 1 - PROPOSED NORTH ELEVATION

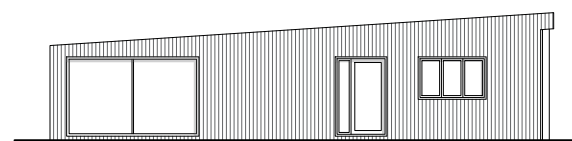

BARN 1 - PROPOSED EAST ELEVATION

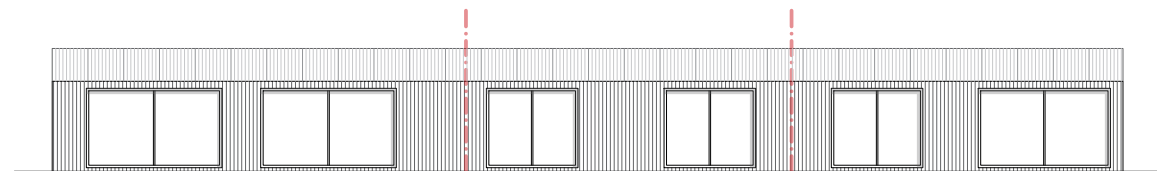

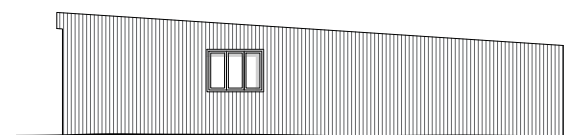


BARN 1 - PROPOSED SOUTH ELEVATION



BARN 1 - PROPOSED WEST ELEVATION

NOTE:
This drawing has been produced for approval purposes only. All building, site dimensions and levels are to be checked on site before works start. This drawing must be read in conjunction with, and checked against, any structural or other specialist drawings provided.

MATERIALS KEY

-  SECTIONAL CLADDING - AS EXISTING
-  CORRUGATED METAL ROOF SHEETS - AS EXISTING
-  ROOF LIGHT

Area Schedule

Plot 1A	126m2 GIA
Plot 1B	100m2 GIA
Plot 1C	100m2 GIA

REV	DESCRIPTION	DATE
A	Application Issue	28/06/2023
B	Application Issue	07/07/2023



Email: t.claridge@rnbcconstruction.co.uk

Project
**Gaylors Farm, Cherry Green Lane,
Westmill, Buntingford**

Title
Barn 1 - Proposed Plans

Scale
1:200 @ A3

Drawn by TC	Checked by JW	
Date 07/07/2023	Date 07/07/2023	
DWG No. GF_B1_005		rev. B

THIS DRAWING IS COPYRIGHT AND SHOULD NOT BE REPRODUCED IN WHOLE OR IN PART WITHOUT THE CONSENT OF THE DRAWING OWNER.