




EXISTING FRONT (South East)  
ELEVATION 1:50

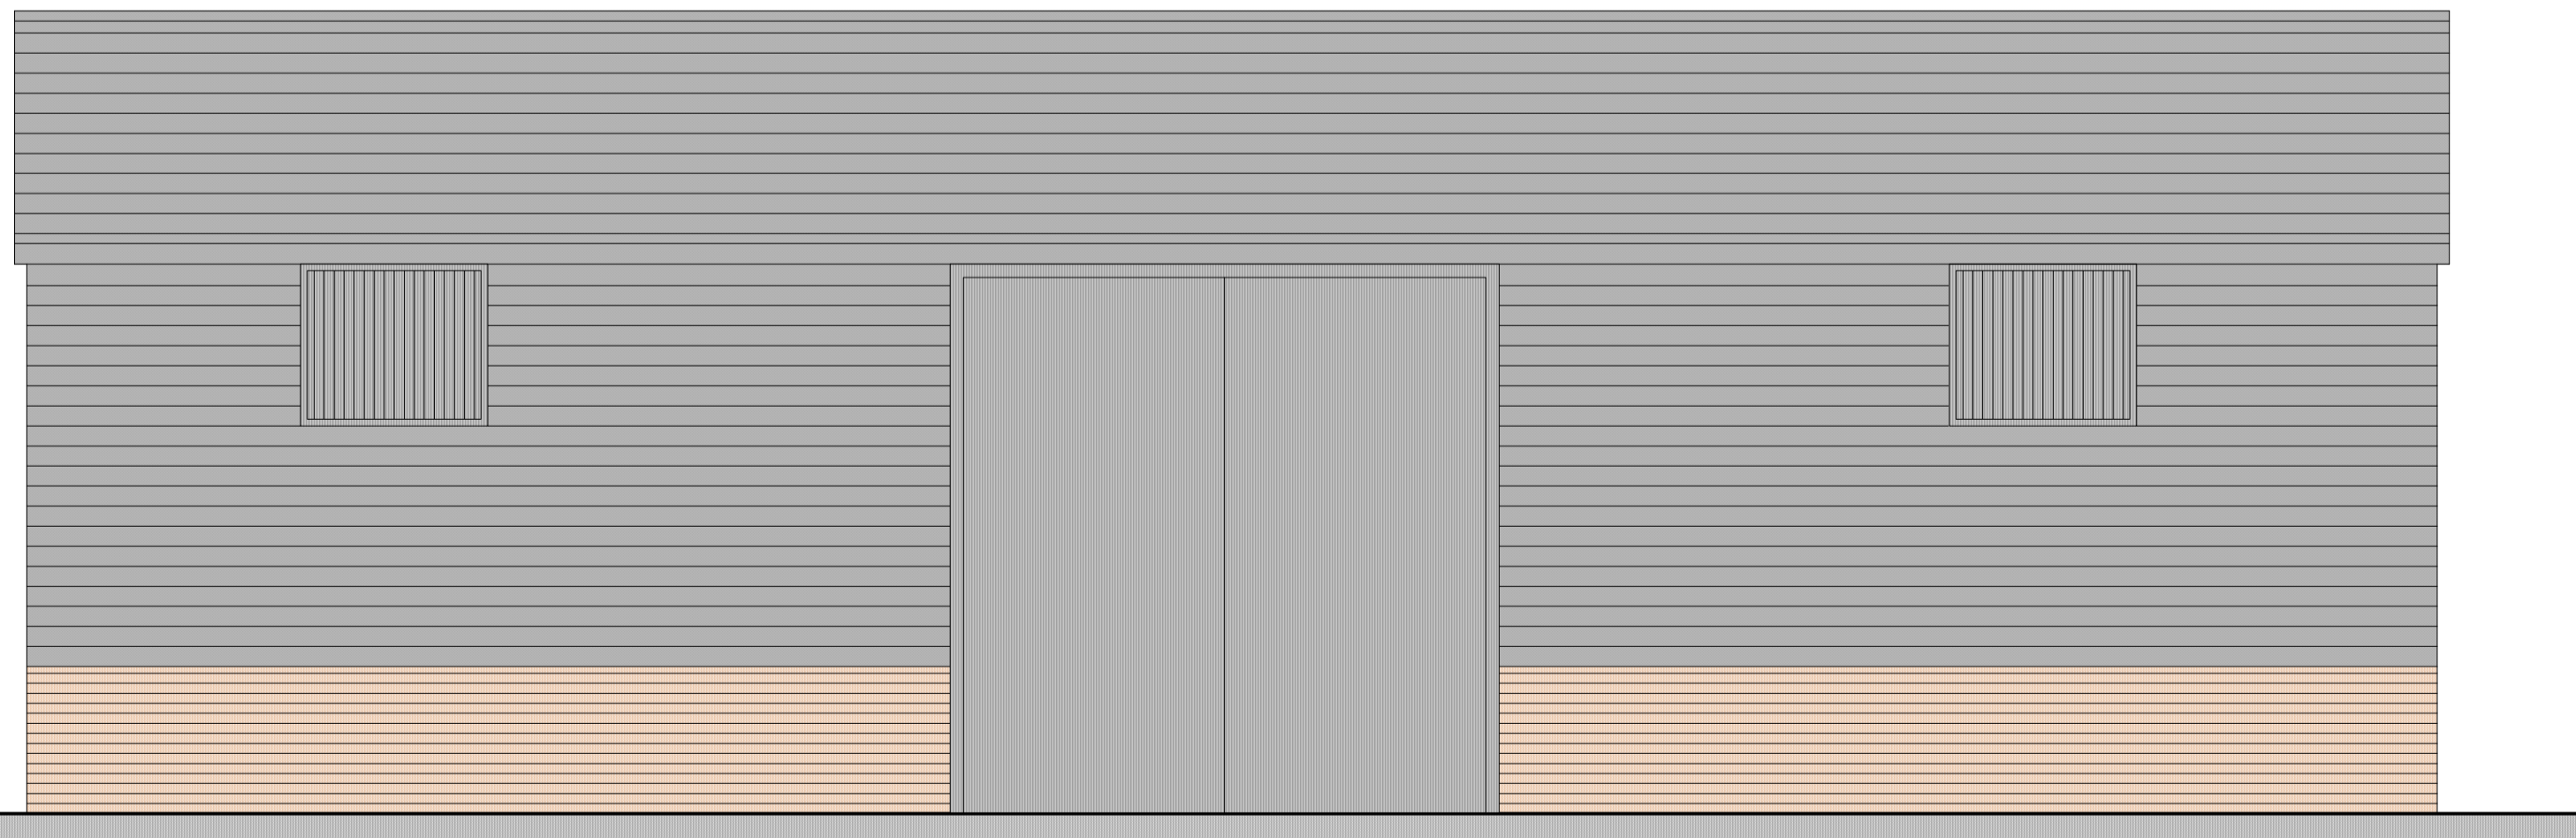


EXISTING SIDE (South West)  
ELEVATION 1:50



EXISTING REAR (North West)  
ELEVATION 1:50

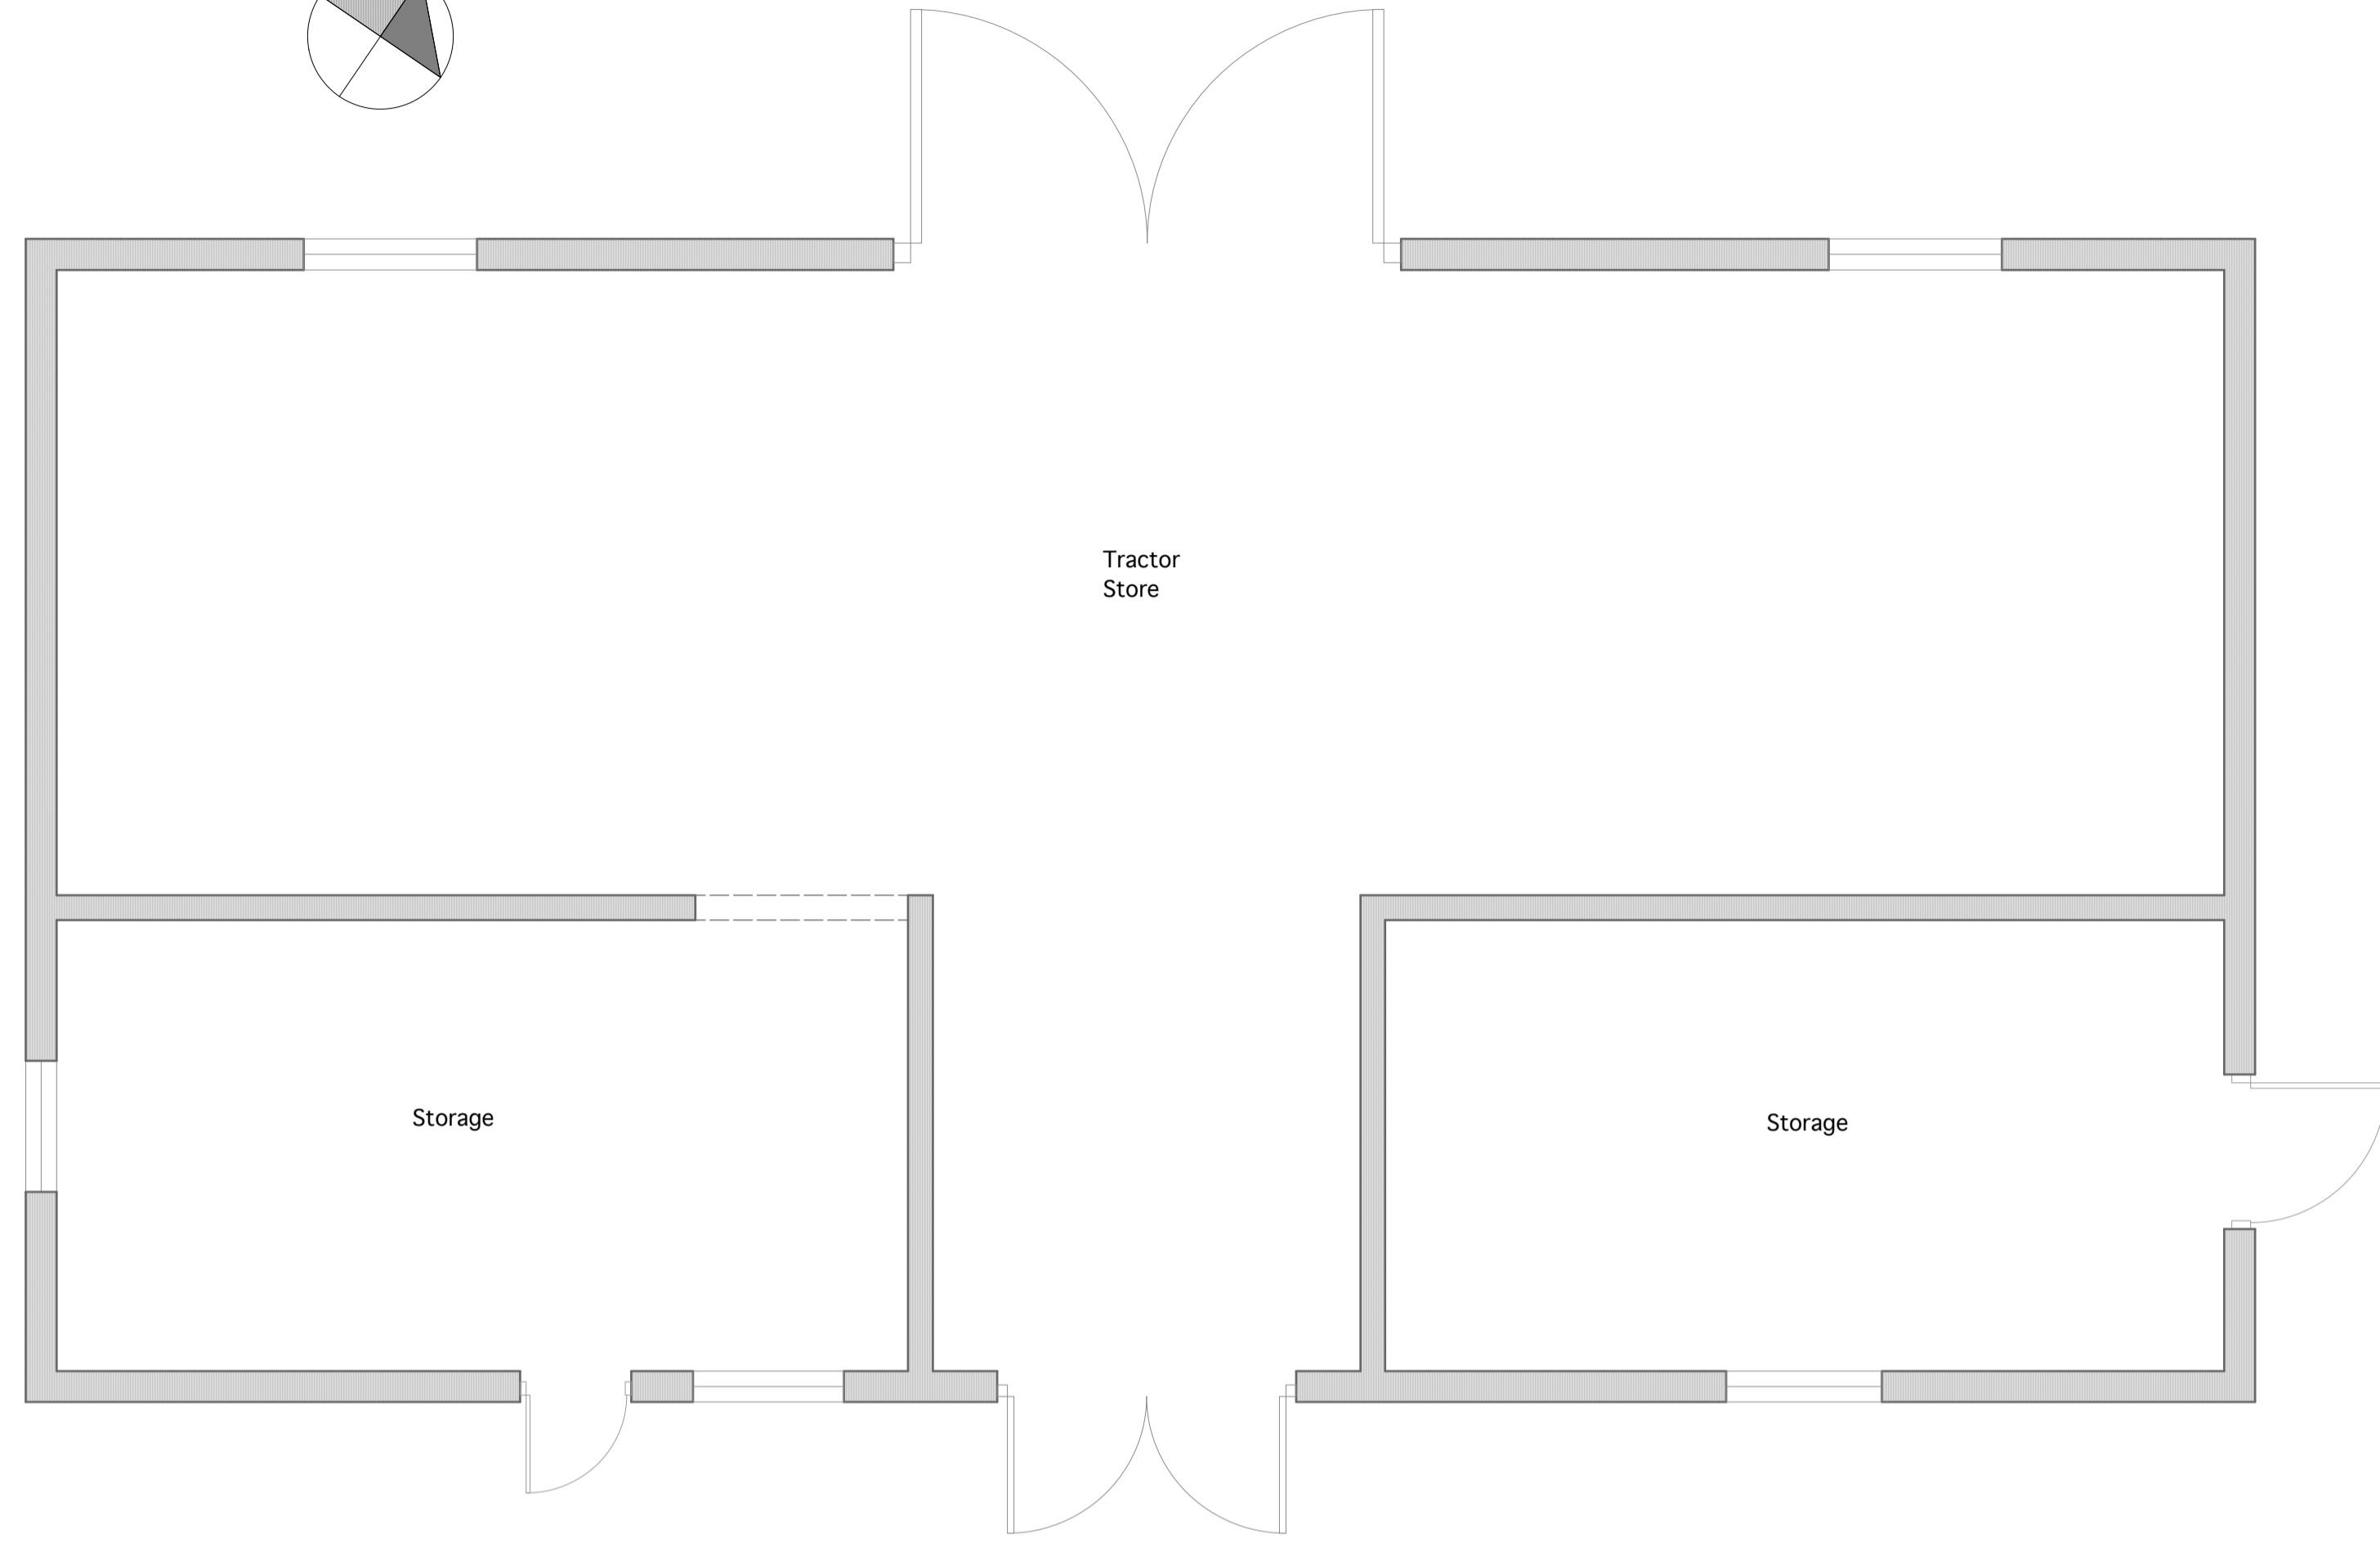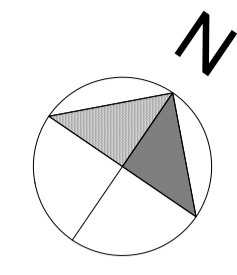

EXISTING GROUND FLOOR PLAN 1:50

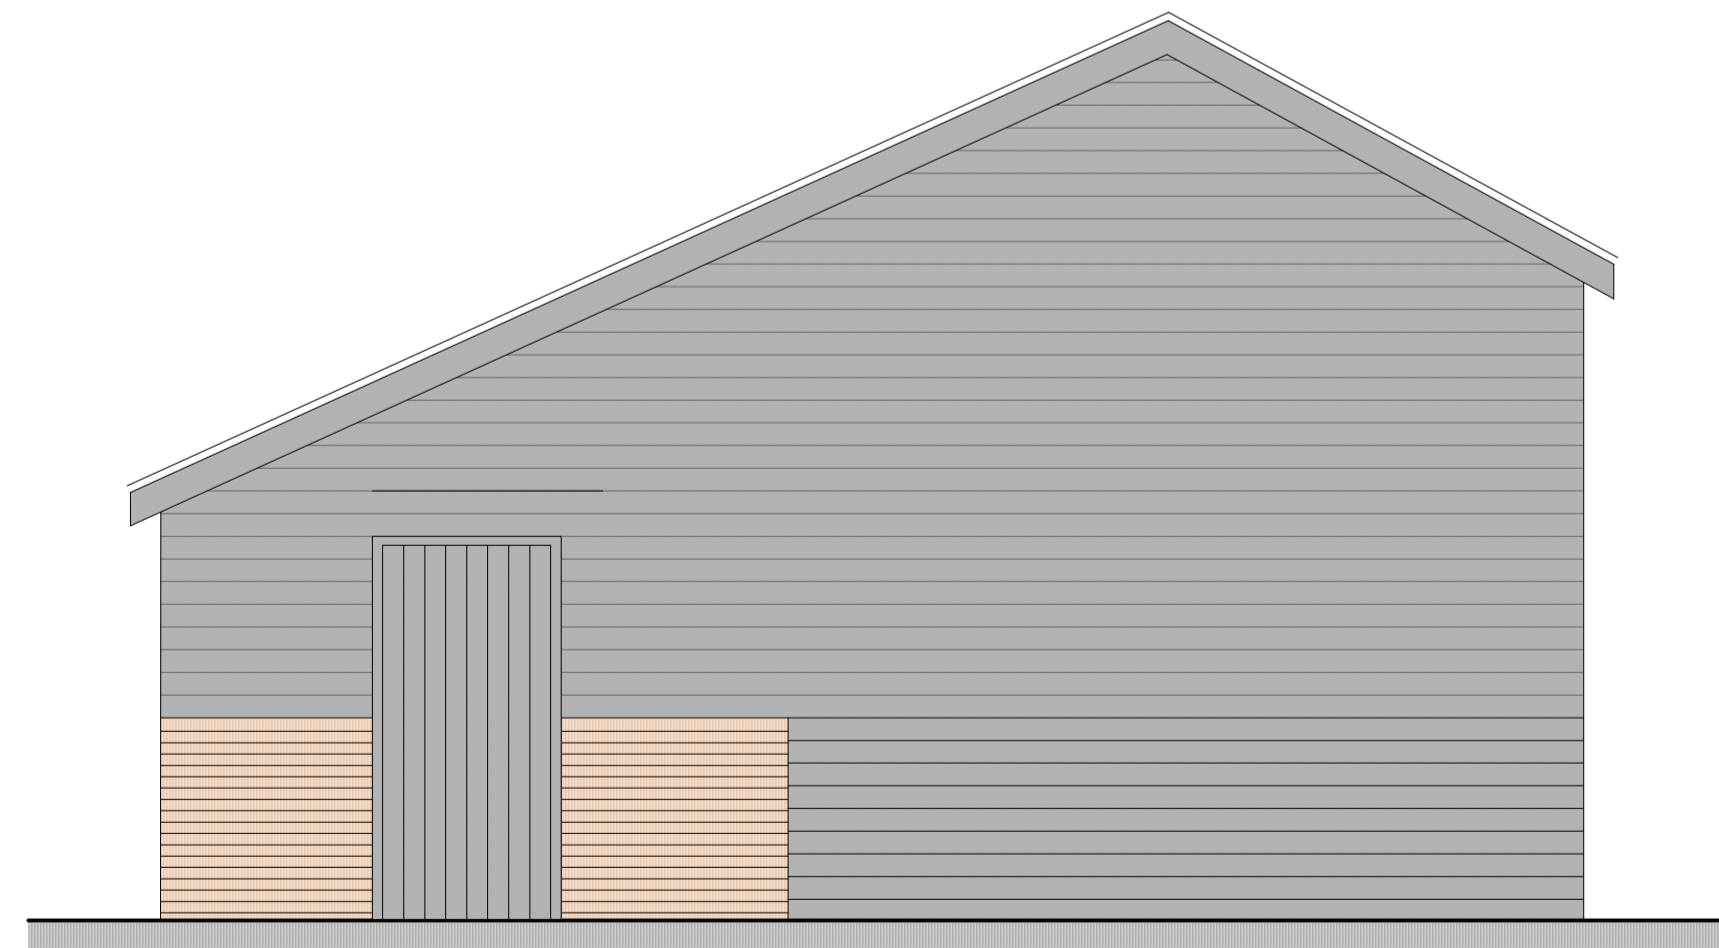

EXISTING SIDE (North East)  
ELEVATION 1:50

# Grove Farmhouse, Little Wenham - Barn 'B' Plans & Elevations



REV	DESCRIPTION	DATE
TITLE: EXISTING BARN 'B' FLOOR PLANS & ELEVATIONS		
PROJECT: GROVE FARMHOUSE, GROVE LANE, LT WENHAM, CAPEL ST MARY, SUFFOLK CO7 6QB		
CLIENT: WILKINSON PLANNING		
SCALE: 1:50@A1	DATE: JULY 2023	
STATUS: PLANNING	DRAWN: JS	
JOB NO: 1616-05	DRAWING NO: 03	

**Box Valley**  
Architectural Design  
www.boxvalleydesign.com  
13 Gallows Hill, Hadleigh, Suffolk, IP7 6DD  
office@boxvalleydesign.com  
07950 582730

Do not scale from drawings. Work to figured dimensions only.