


PROPOSED SITE PLAN 1:500



Proposed post & rail fence to match existing

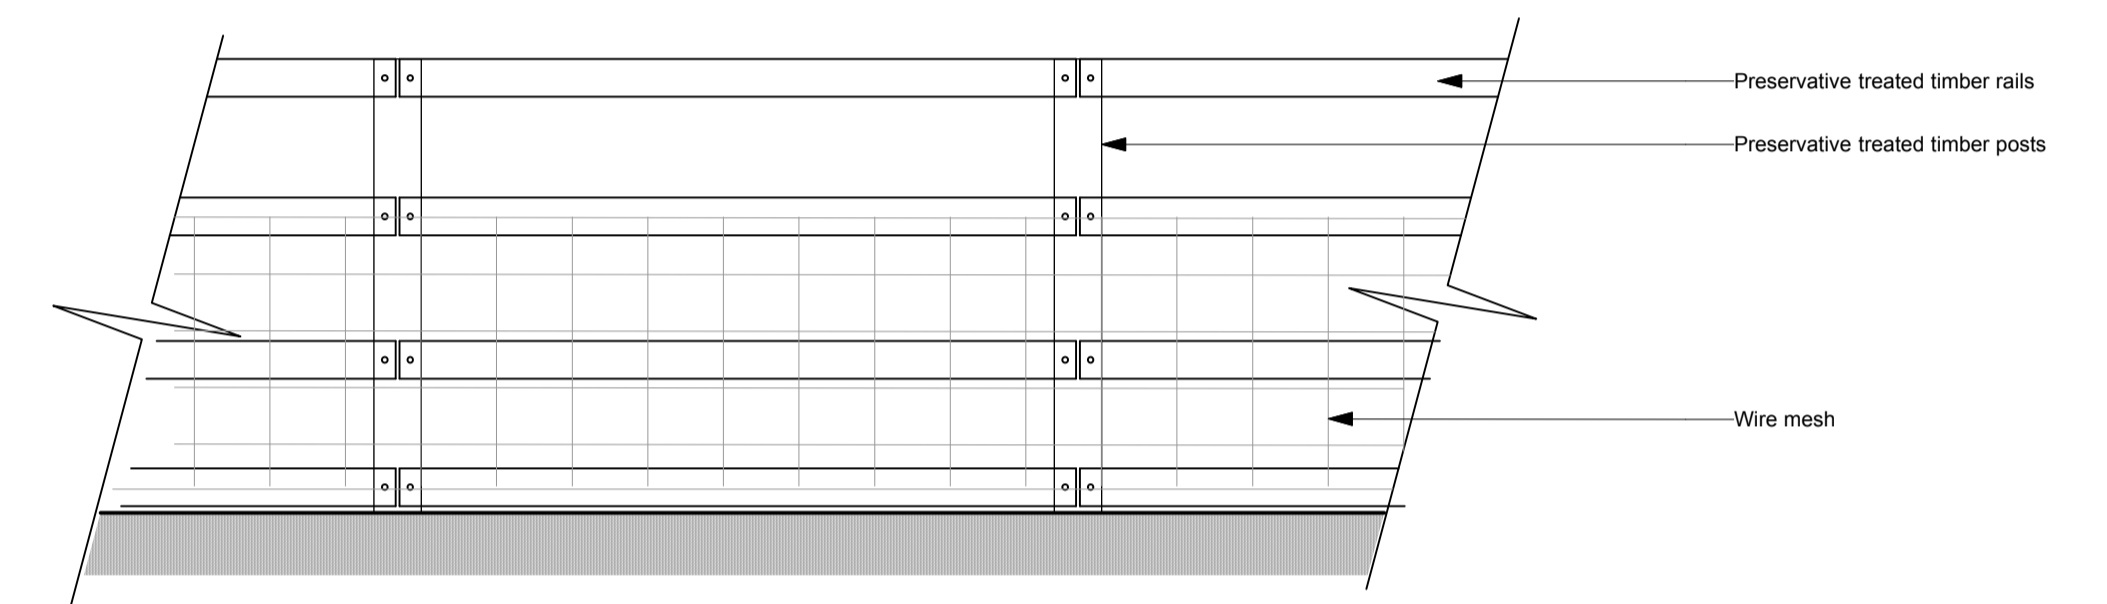

PROPOSED POST & RAIL FENCE 1:20

REV	DESCRIPTION	DATE
A	Barn 'E' added	13.07.23
TITLE: PROPOSED SITE PLAN		
PROJECT: GROVE FARMHOUSE GROVE LANE, LT WENHAM, CAPEL ST MARY, SUFFOLK CO7 6QB		
CLIENT: WILKINSON PLANNING		
SCALE:	1:200@A1	DATE: JULY 2023
STATUS:	PLANNING	DRAWN: JS
JOB NO:	1616-05	DRAWING NO: 02A



Do not scale from drawings. Work to figured dimensions only.