



EXISTING SITE PLAN 1:500



SITE LOCATION PLAN 1:2500

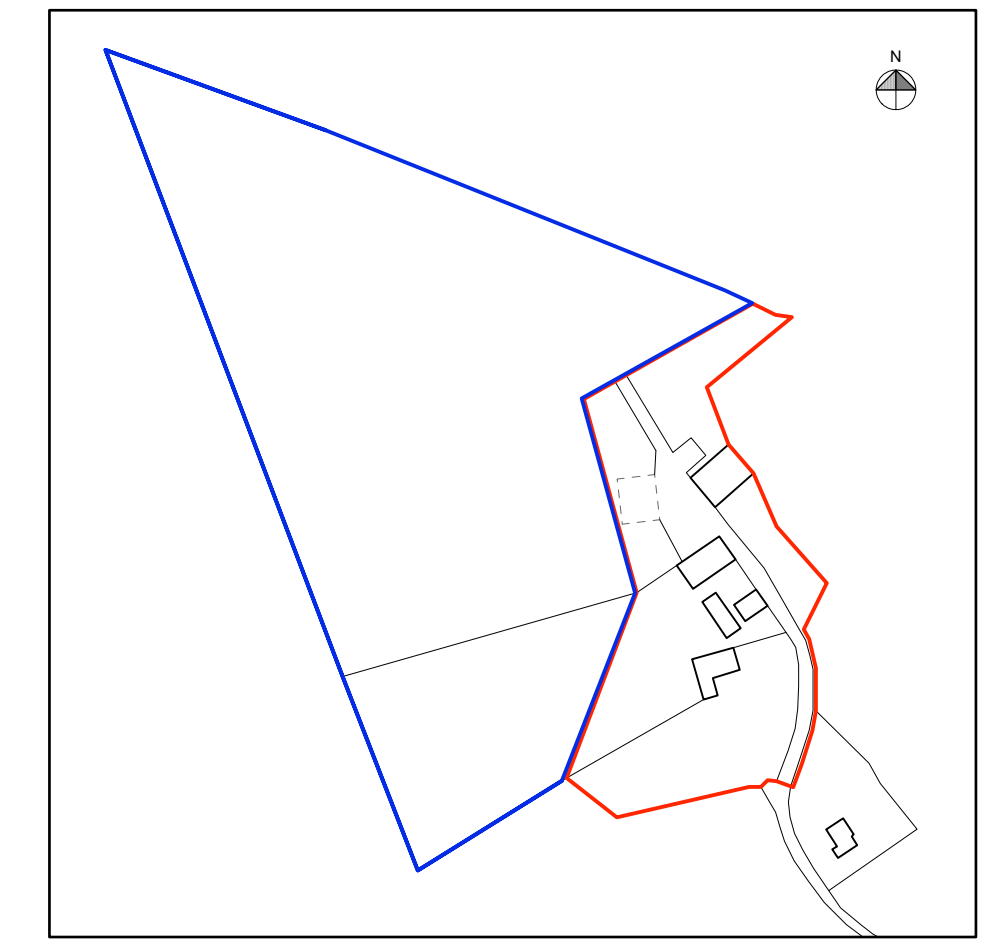

Grove Farmhouse, Little Wenham - Existing Site Plan

 

REV	DESCRIPTION	DATE
TITLE: EXISTING SITE PLAN		
PROJECT: GROVE FARMHOUSE GROVE LANE, LT WENHAM, CAPEL ST MARY, SUFFOLK CO7 6QB		
CLIENT: WILKINSON PLANNING		
SCALE: 1:500@A1	DATE: JULY 2023	
STATUS: PLANNING	DRAWN: JS	
JOB NO: 1616-05	DRAWING NO: 01	

Box Valley



Architectural Design
www.boxvalleydesign.com
13 Gallows Hill, Hadleigh, Suffolk, IP7 6DD
office@boxvalleydesign.com
07950 582730

Do not scale from drawings. Work to figured dimensions only.