



**Existing South Elevation**

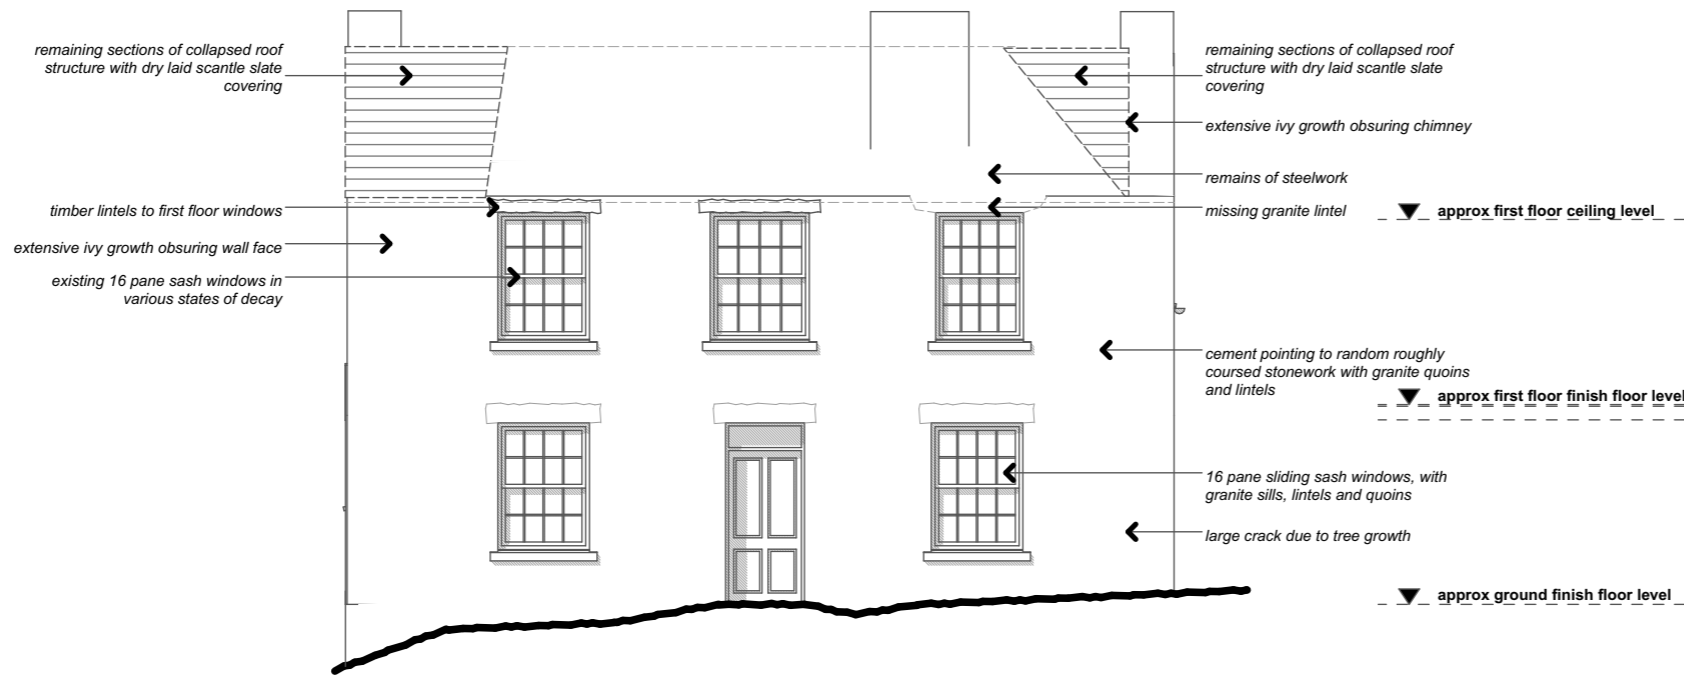

**Existing West Elevation**

**Existing Elevations 1:100 @ A3**

 

Revision 'A' 22.06.2020 Updated for Issue to Discharge Planning Conditions

**J-20-15-POL**

Drawing No.

Revision:

**04 A**

Project: **Polanguy Farmhouse**

Client: **Beth Thiesen**

This drawing has been prepared to illustrate a planning application only, and is not to be used for any other purposes whatsoever. All dimensions to be checked on site. If in doubt ask. Any structural work to be checked with an engineer prior to work commencing.

Drawing Title:  
**Existing Elevations**

Date: **June 2020**

Scale: **1:100 @ A3**

**CLAIRE NEWMAN ARCHITECT**  
BA (Hons), MA (Arch Conservation) ARB, RIBA  
www.clairenewmanarchitect.com  
claire@clairenewmanarchitect.com  
07816525673  
Little Mill, Tretheague, Stithians, Truro, Cornwall, TR3 7AF